



# Office of Chicago City Clerk



Or2011-479

Office of the City Clerk

## Tracking Sheet

<b>Meeting Date:</b>	5/4/2011
<b>Sponsor(s):</b>	Reilly, Brendan (42)
<b>Type:</b>	Order
<b>Title:</b>	Issuance of permit for Sign(s)/Signboard(s) at 401 N Michigan Ave
<b>Committee(s) Assignment:</b>	Committee on Buildings

Committee on Buildings  
City Council Meeting May, 4 2011  
Alderman Brendan Reilly, 42<sup>nd</sup> Ward  
Sign Order

ORDERED, That the Commissioner of Buildings is hereby directed to issue a sign permit to:


Olympic Signs, Inc.  
1130 North Garfield  
Lombard, Illinois 60148

For the erection of a sign/signboard over 24 feet in height and/or over 100 square feet (in area of one face) at:

Shoreline Marine Company  
401 North Michigan Avenue  
Chicago, Illinois 60611

Dimensions: length 25' height 5'10"  
Height above grade/roof to top of sign 6'  
Total Square Foot Area 146 square feet

Such sign shall comply with all applicable provisions of TITLE 17 of the Chicago Zoning Ordinance and all other applicable provisions of the Municipal Code of the City of Chicago governing the construction and maintenance of outdoor signs, signboards and structures.

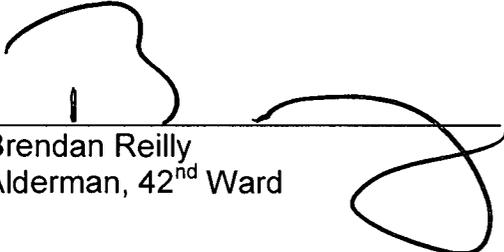

Brendan Reilly  
Alderman, 42<sup>nd</sup> Ward



CITY OF CHICAGO

# DEPARTMENT OF BUILDINGS

## Sign Permit Application

APPROVAL NUMBER 20055	APPLICATION NUMBER 100390143	ANNUAL FEE	WORK CODE	DRAWINGS ATTACHED <input type="checkbox"/> YES <input type="checkbox"/> NO
--------------------------	---------------------------------	------------	-----------	---

DATE OF APPLICATION 04/15/2011	
ADDRESS OF SIGN 401 N MICHIGAN AVE. 60611-	
BUILDING	ORIGINAL PERMIT NUMBER
TYPE OF PERMIT NEW CONSTRUCTION (SIGN)	
PAYER OF ANNUAL INSPECTION HARTNETT, AMY 474 N LAKE SHORE DRIVE, ST 3511 CHICAGO, IL 60611 (312)373-7254	
SIGN MANUFACTURER OLYMPIC SIGNS	
ADDRESS WHERE SIGN CAN BE SEEN PRIOR TO ERECTION	
TICKET NUMBER 0	REINSPECTION CONTROL NUMBER
TYPE OF SUPPORT FOR SIGN BUILDING	
SIGN BOARD SUPPORT MEMBERS OTHER	
ANNUAL FEE	
CONSTRUCTION FEE	200.00
1017 B FEE	
TOTAL FEE	200.00
AMOUNT PAID	200.00
BALANCE DUE	
<input type="checkbox"/> Check # for Zoning <input type="checkbox"/> Check # for DCAP	

TYPE OF SIGN FLAT OR BOX					
LENGTH	FT 25	IN 0	HEIGHT	FT 5	IN 10
AREA	SQ FT 146	WEIGHT		LBS 200	
SIGN HEIGHT ABOVE GRADE/ROOF					FT 6
SHAPE OF SIGN REGULAR					
SIGN WILL READ SHORELINE SIGHTSEEING WATER TAXI NAVY PIER WILLIS					
NO. OF LAMPS			TOTAL WATTAGE		
TYPE OF LAMP					
NO. OF BALLAST TRANSFORMERS			INPUT OF TRANSFORMERS		
CONTRACTOR WILL INSTALL			<input checked="" type="checkbox"/> FEEDERS <input type="checkbox"/> CUSTOMER LEADS		
TYPE OF SWITCH					
LOCATION OF SWITCH					
SIGN LOCATION INSTALL FLAT NON-ILLUMINATED SIGN ON SOUTH ELEVATION OF CHICAGO RIVER WALKWAY AT DOCK LEVEL. SIGN IS OVER PRIVATE PROPERTY OWNED BY ZELLER. 400 FEET OF RIVER FRONTAGE.					

The undersigned certify that the statements in this application are true and correct and that all work done under the proposed permit will conform to the requirements of the Chicago Municipal Code

	REG NO
ELECT CONTR	
ADDRESS	
SUPERVISOR SIGNATURE	

BOND NO	REG. NO. N91822
SIGN ERECTOR OLYMPIC SIGNS INC.	SIGNER
ADDRESS 1130 N. GARFIELD LOMBARD IL. 60148	
SIGNATURE	

The permit issued on this application will authorize only signs here applied for. If other signs are to be erected they must be covered by additional permits

City of Chicago  
Richard M. Daley, Mayor



Department of Buildings  
Richard Monocchio, Commissioner

TYPE OF BUSINESS <u>COMMERCIAL</u> Other: <u>WATER TAXI</u> Name: _____ LIC #: _____ Renewal Date: _____	SIGN BOND REQUIRED? <input type="checkbox"/> YES COUNCIL ORDER REQUIRED <input checked="" type="checkbox"/> YES IS SPECIAL PERMISSION REQUIRED FROM CHIEF ELECTRICAL <input type="checkbox"/> YES IF YES, ATTACH LETTER OF REQUEST
Projects Over: <input checked="" type="checkbox"/> Private Property <input checked="" type="checkbox"/> Public Way Grant Permit #: _____ <input checked="" type="checkbox"/> Planned Development/Manufacturing PMD/PD#: <u>PD368</u> Zoning District: <u>OTHER</u> Other: <u>PD368</u>	TIME STAMP
TYPE OF SIGN: <input type="checkbox"/> ADVERTISING <input type="checkbox"/> ILLUMINATE <input type="checkbox"/> MOVEABLE <input checked="" type="checkbox"/> BUSINESS <input type="checkbox"/> FLASHING	
TOTAL STREET FRONTAGE OF LOT (IN FEET) _____ 400 TOTAL AREA OF NEW SIGN (SQ.FT.) _____ 146 TOTAL AREA OF ALL SIGNS ON LOT (SQ.FT.) _____ 172 HEIGHT OF SIGN ABOVE GRADE (TO TOP) _____ 11ft 10in	
DISTANCE OF CURB LINE OUTER EDGE (ft) _____ 9,999 DISTANCE OF STRUCTURE INNER EDGE (ft) _____ 9,999	SIGN CLERK _____ APPROVED FOR PERMIT _____
DISTANCE FROM (ft): A. PUBLIC PARK (OVER 10 ACRES) _____ 500 B. EXPRESSWAY (IF LESS THAN 1,000 FT.) _____ 1,000 C. RESIDENCE DISTRICT (ADVERTISING SIGNS ONLY) _____ 500	REMARKS
IF REPLACEMENT SIGN OR CHANGE OF FACE, WHAT DOES THE EXISTING SIGN READ?  Original Payee: _____  Landmark Hold: <input type="checkbox"/> Status: _____	
ZONING (OFFICE USE ONLY)	


**CITY OF CHICAGO**  
**DEPARTMENT OF ZONING AND LAND USE PLANNING**  
**SIGN SITE PLAN**  
*(ALL INFORMATION MUST BE COMPLETED AND LEGIBLE)*

Site Address: 401 N. MICHIGAN AVE.

1 of 2 applications

Sign Company: OLYMPIC SIGNS INC. Rep Name: BILL PYTER JR.

Phone ( 630 ) 424 - 6100 EXT 231 *(Below: Building, streets and location of sign on lot or structure)*  
 North

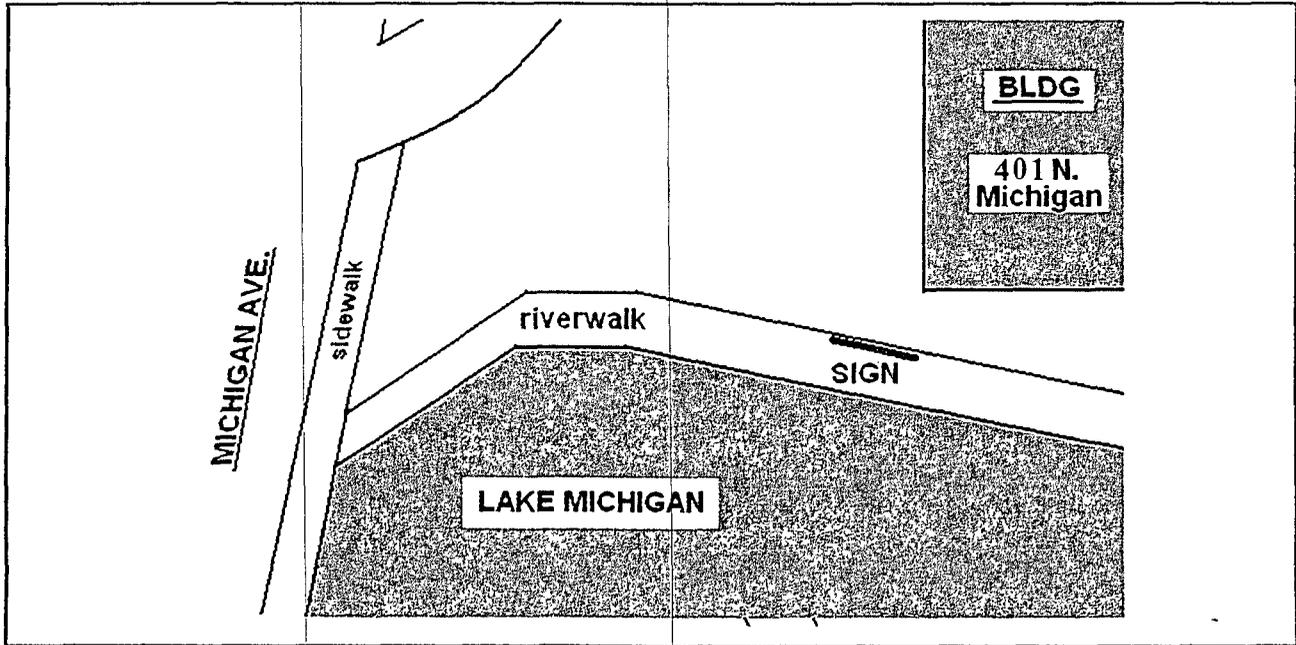

South

**SIGN USE:**

**SIGN:**

Bus. ID (On-premise)

Boat Lice. #

14

Advertising (Off-premise)

**PERMIT TYPE:**

New Construction

Change of Face

Previous Permit #

**TOTAL SQUARE FOOTAGE:**

Square footage of this proposed sign 146

Gross area of all proposed signs 172

Area of all existing signs  
*(not including proposed)* on Zoning Lot 1

**TYPE OF**

Flat Wall

Freestanding

Awning

Marquee

High Rise Building

Projecting Private

Projecting Public Way

Public Way Use -Permit # \_\_\_\_\_

**SIGN CHARACTERISTICS:**

Non- Illuminated

Illuminated

Changing Image

Video Display

Flashing

**DISTANCE FROM:**

Curb Line: n/a

Expressway, Toll Roads  
 or Major Route

*(n/a if over 1000 ft)* n/a

Park (over 10 acres) 500

Residential Zone 500

Existing Off-premise on  
 same side of street: n/a

Signature: *Bill Pyter Jr.*

Date: 4/14/11

25'-0"

5'-10"





MoreBoats, MoreTours, MoreChicago

# Water Taxi

• Navy Pier  
• Willis Tower & Union Station

1" DEEP PAN TYPE ALUMINUM FACE,  
WHITE PAINTED FINISH W/ FULL COLOR  
PRINTED VINYL APPLIED GRAPHICS  
PER CUSTOMERS ARTWORK.

S/F NON-ILLUMINATED PAN TYPE DISPLAY 3/8" = 1'-0"

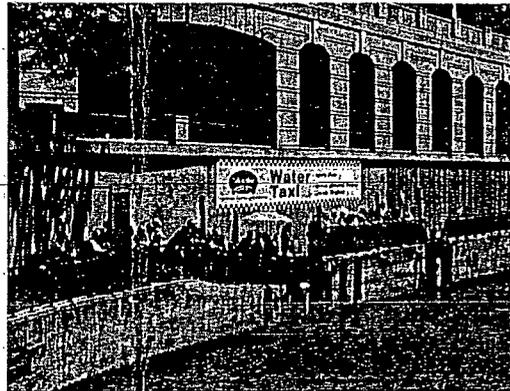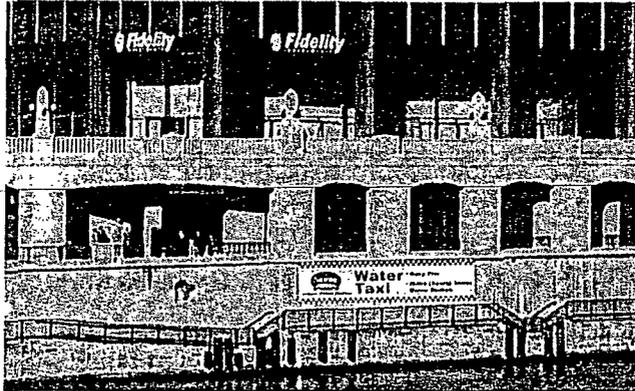

SECTION THRU DETAIL

**OLYMPIC SIGNS**

account representative client  
R WHITEHEAD



MICHIGAN AV. CHICAGO, IL

drawn by  
JOHN W

job #: 11-4462  
2-14-11  
rev.# 3-10-11

Customer's Signature \_\_\_\_\_

Date: \_\_\_\_\_


Comments:

146 #

THIS IS AN ORIGINAL UNPUBLISHED DRAWING SUBMITTED IN CONNECTION WITH A PROJECT WE ARE PLANNING FOR YOU. THIS IS NOT TO BE COPIED, REPRODUCED, EXHIBITED OR SHOWN TO ANYONE OUTSIDE OF YOUR ORGANIZATION WITHOUT THE WRITTEN PERMISSION OF OLYMPIC SIGNS, INC. ARTWORK IS EXCLUSIVE PROPERTY OF OLYMPIC SIGNS, INC.

# Google maps

To see all the details that are visible on the screen, use the "Print" link next to the map.

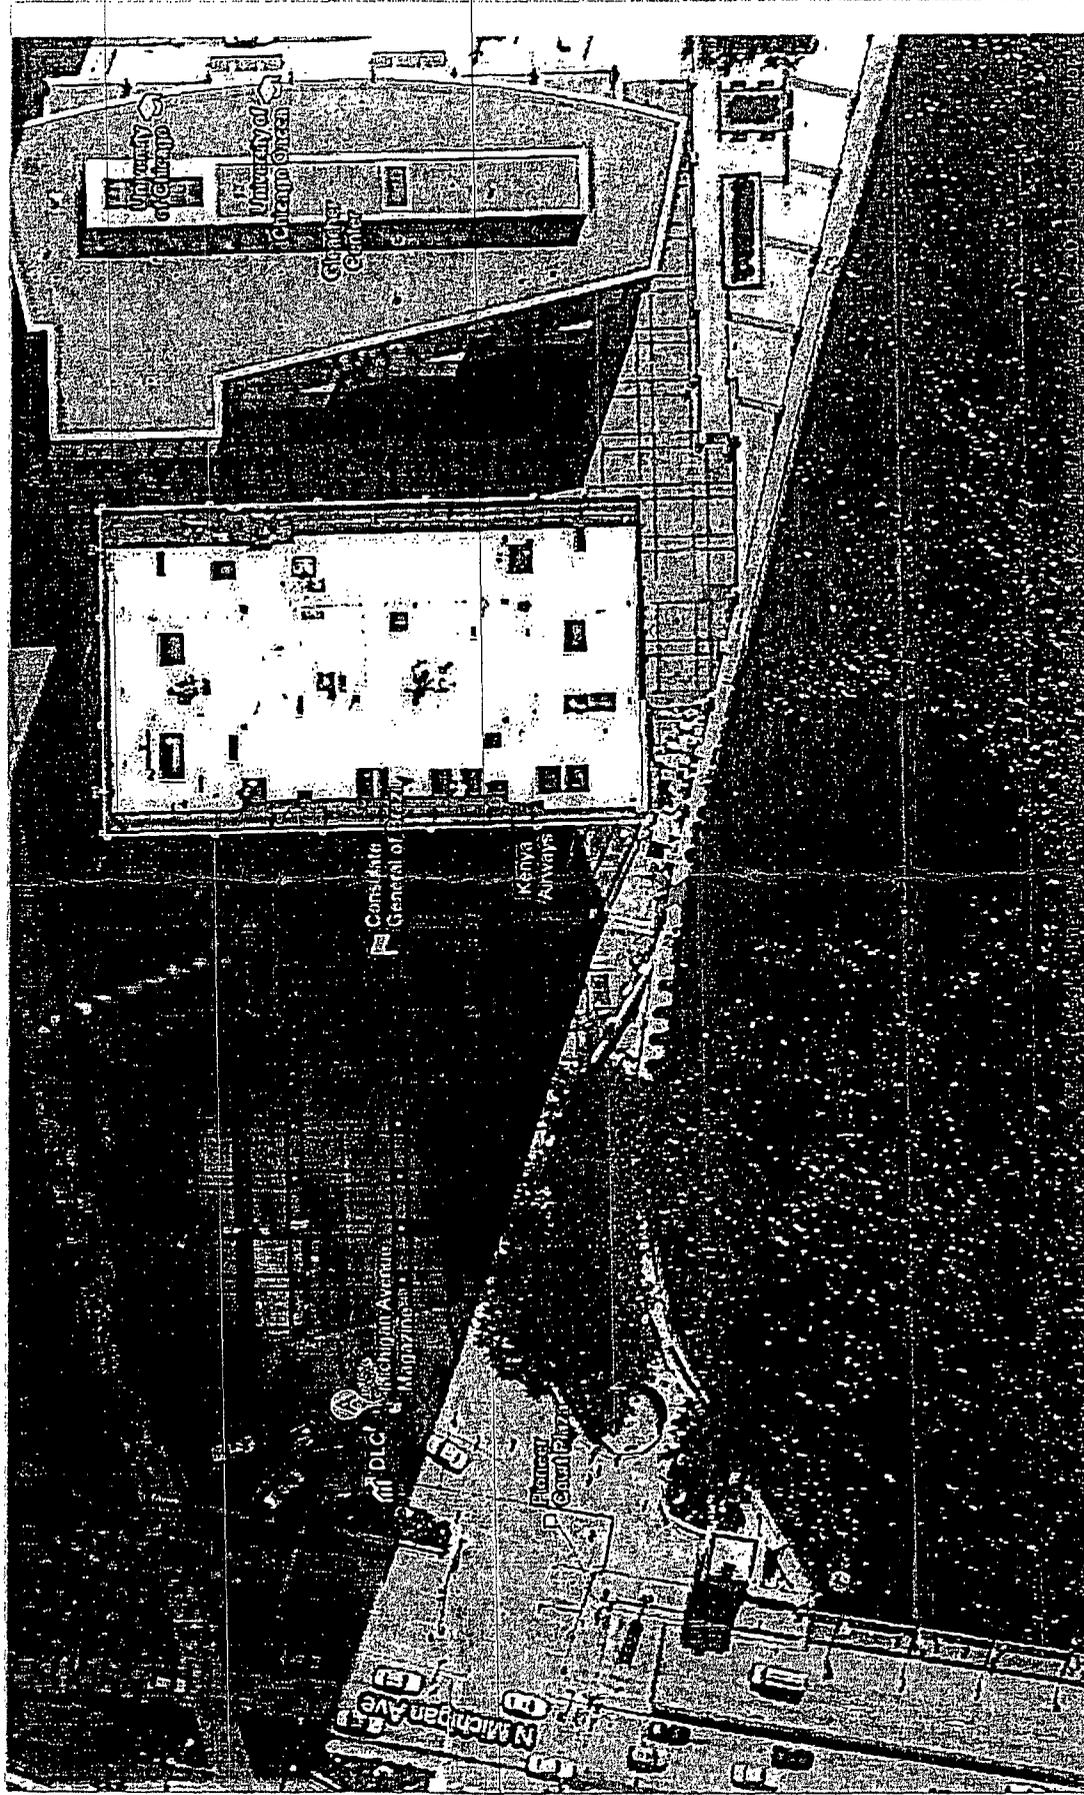

Google maps

To see all the details that are visible on the screen, use the "Print" link next to the map

