



City of Chicago



O2017-5879

Office of the City Clerk

Document Tracking Sheet

Meeting Date:	7/26/2017
Sponsor(s):	Smith (43)
Type:	Ordinance
Title:	Grant(s) of privilege in public way for Shea L. Soucie
Committee(s) Assignment:	Committee on Transportation and Public Way

ORDINANCE
SHEA L. SOUCIE
Acct. No. 355614 - 1
Permit No. 1127874

Be It Ordained by the City Council of the City of Chicago:

SECTION 1. Permission and authority are hereby given and granted to SHEA L. SOUCIE, upon the terms and subject to the conditions of this ordinance to maintain and use, as now constructed, two (2) Fence(s) on the public right-of-way for beautification purposes adjacent to its premises known as 2026 N. Kenmore Ave..

Said Fence(s) at N. Kenmore Avenue measure(s):

One (1) at one hundred twenty (120) feet in length, and point zero eight (.08) feet in width for a total of nine point six (9.6) square feet. Existing fence is approximately two (2) feet in height.

Said Fence(s) at N. Kenmore Avenue measure(s):

One (1) at forty-two (42) feet in length, and point zero eight (.08) feet in width for a total of three point three six (3.36) square feet. Existing fence is approximately two (2) feet in height.

The location of said privilege shall be as shown on prints kept on file with the Department of Business Affairs and Consumer Protection and the Office of the City Clerk.

Said privilege shall be constructed in accordance with plans and specifications approved by the Department of Transportation (Division of Project Development)


This grant of privilege in the public way shall be subject to the provisions of Section 10-28-015 and all other required provisions of the Municipal Code of Chicago.

The grantee shall pay to the City of Chicago as compensation for the privilege #1127874 herein granted the sum of zero (\$0.00) per annum in advance.


A 25% penalty will be added for payments received after due date.

The permit holder agrees to hold the City of Chicago harmless for any damage, relocation or replacement costs associated with damage, relocation or removal of private property caused by the City performing work in the public way.

Authority herein given and granted for a period of five (5) years from and after 12/14/2016.

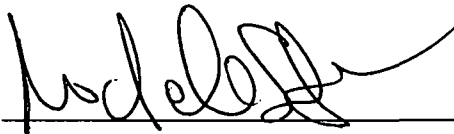Alderman 


Michele Smith 43rd Ward

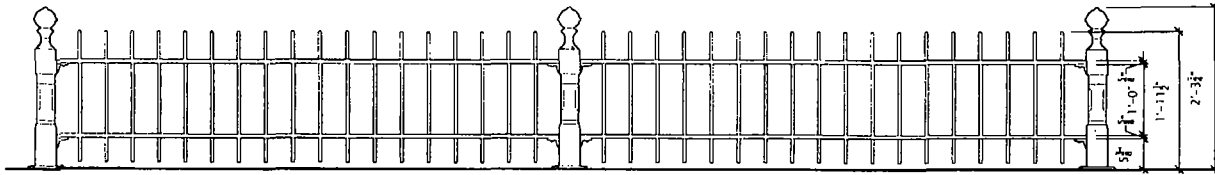

PARKWAY FENCE

(typical section - has not been drawn to match plan)

2 PARKWAY FENCE ELEVATION
SCALE 1/2" = 1'-0"

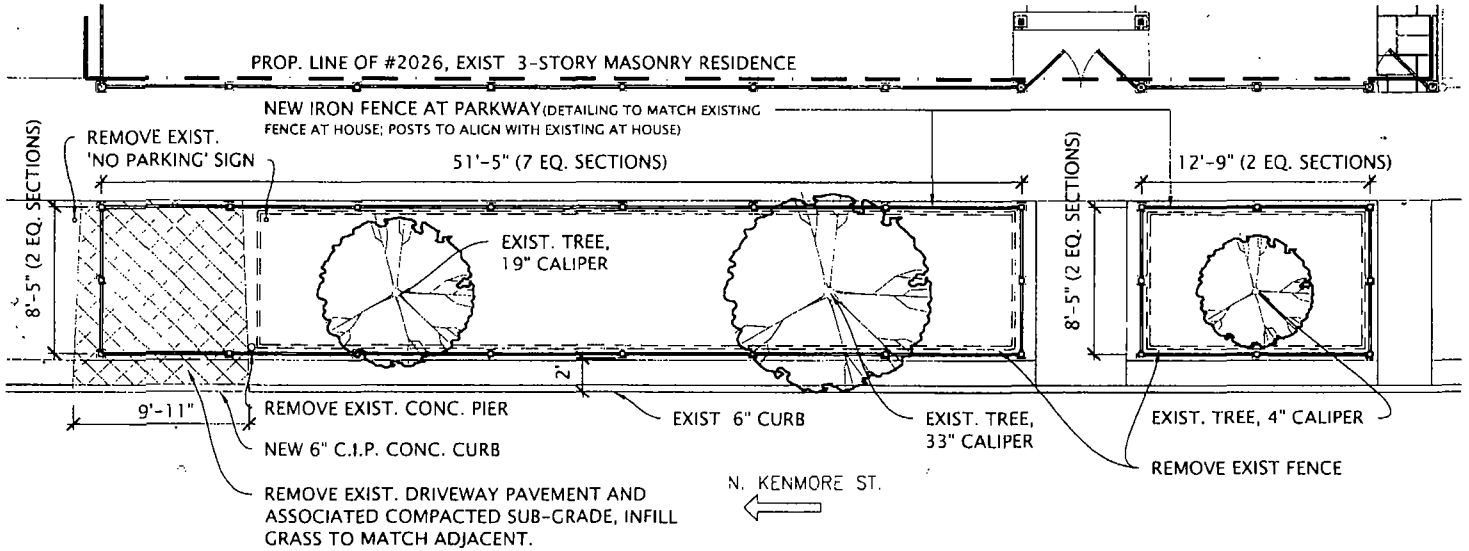

1 PARKWAY SITE PLAN - PROPOSED
SCALE 1/8" = 1'-0"



ASK - 1

15 June 2010
Scale: As Noted
Public Way Use Application

2026 N. Kenmore
Chicago, Illinois

WAECHTER ARCHITECTS, P.C.
4712 N Ravenswood Ave
Chicago, Illinois 60640
phone 773 728 3920 fax 773 728 3927