



City of Chicago



O2014-520

Office of the City Clerk

Document Tracking Sheet

Meeting Date:	1/15/2014
Sponsor(s):	Reilly (42)
Type:	Ordinance
Title:	Grant(s) of privilege in public way for Vineyard Vines Retail LLC
Committee(s) Assignment:	Committee on Transportation and Public Way

ORDINANCE

Vineyard Vines Retail LLC

Acct. No. 385365 - 1

Permit No. 1109294

Be It Ordained by the City Council of the City of Chicago:

SECTION 1. Permission and authority are hereby given and granted to Vineyard Vines Retail LLC, upon the terms and subject to the conditions of this ordinance to maintain and use one (1) sign(s) projecting over the public right-of-way attached to its premises known as 540 N. Michigan Ave..

Said sign structure(s) measures as follows; along N. Michigan Avenue:

One (1) at eleven point six seven (11.67) feet in length, one point eight three (1.83) feet in height and nine (9) feet above grade level.

The location of said privilege shall be as shown on prints kept on file with the Department of Business Affairs and Consumer Protection and the Office of the City Clerk.

Said privilege shall be constructed in accordance with plans and specifications approved by the Department of Transportation (Division of Project Development) and Zoning Department - Signs.

This grant of privilege in the public way shall be subject to the provisions of Section 10-28-015 and all other required provisions of the Municipal Code of Chicago.


The grantee shall pay to the City of Chicago as compensation for the privilege #1109294 herein granted the sum of one hundred (\$100.00) per annum in advance.

A 25% penalty will be added for payments received after due date.


The permit holder agrees to hold the City of Chicago harmless for any damage, relocation or replacement costs associated with damage, relocation or removal of private property caused by the City performing work in the public way.

Authority herein given and granted for a period of five (5) years from and after Date of Passage.

Alderman

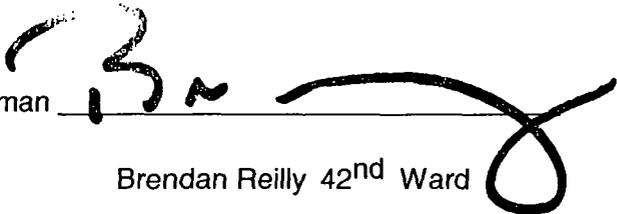A handwritten signature in black ink, appearing to read 'B. Reilly', written over a horizontal line. The signature is stylized and includes a large loop at the end.

Brendan Reilly 42nd Ward

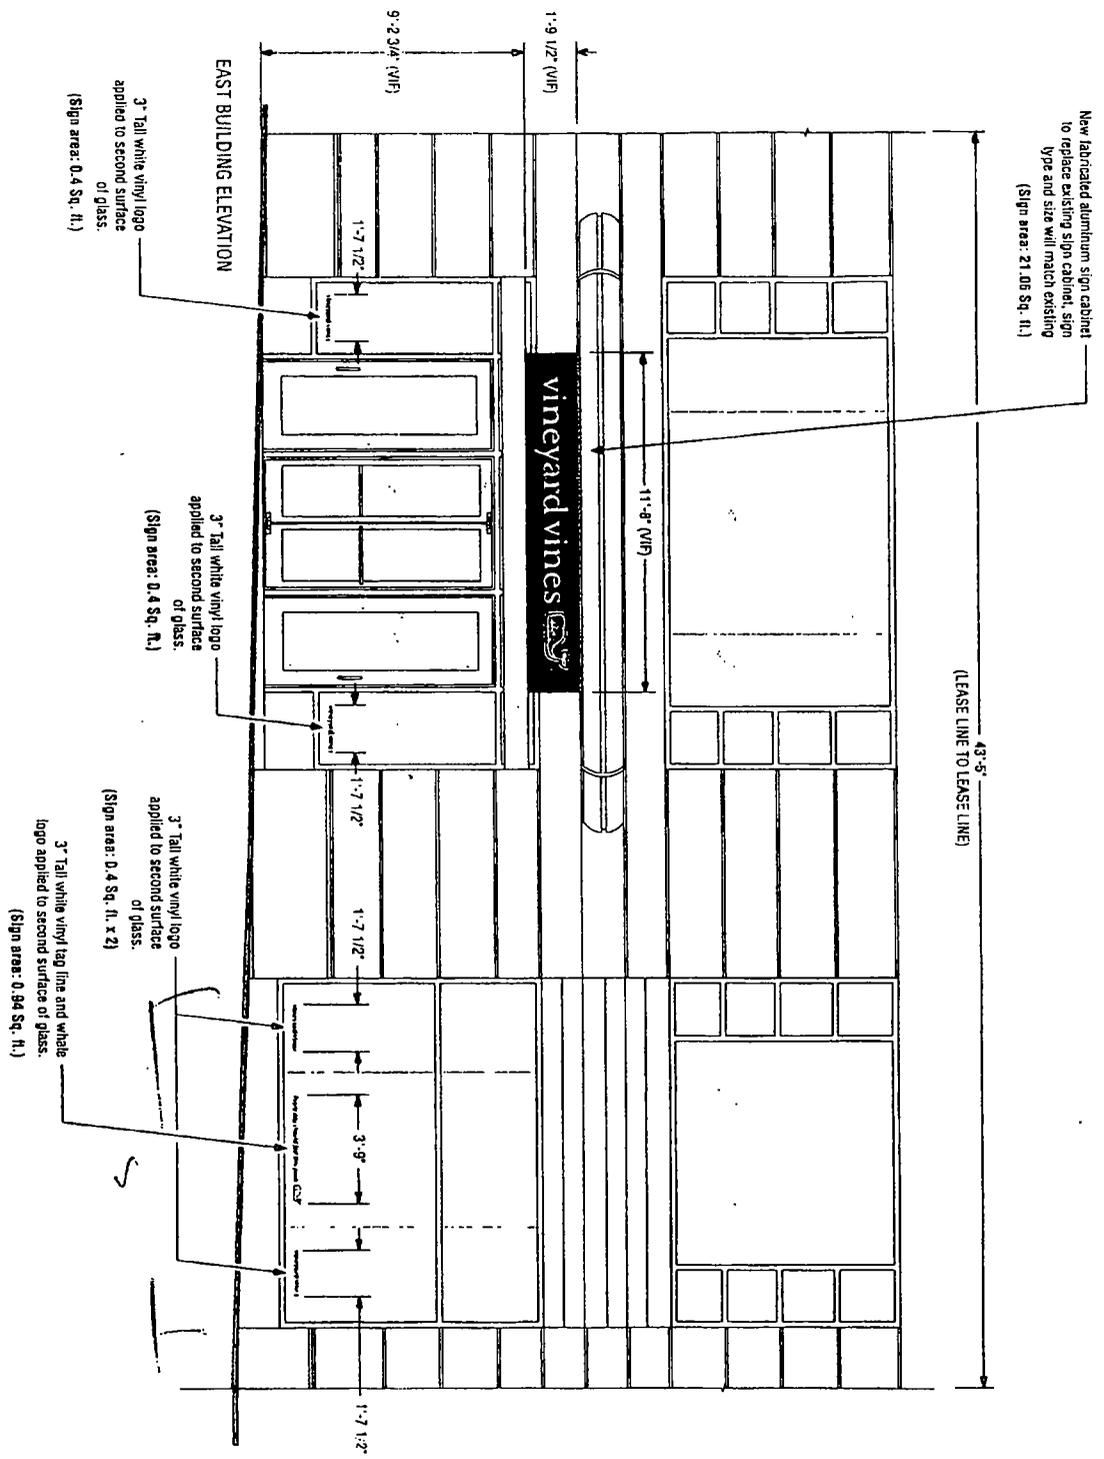

New fabricated aluminum sign cabinet to replace existing sign cabinet, sign type and size will match existing (Sign area: 21.06 Sq. Ft.)

43'-5" (LEASE LINE TO LEASE LINE)

EAST BUILDING ELEVATION

Vineyard Vines
540 North Michigan Ave.
Chicago, IL
60611

Revised 6/7/13
Scale
1/4" = 1'-0"

Drawn by
Cary Llewellyn

imaginefactor

2605 Avenue Reno
Van Nuys, California
91354

1.801.205.0624
1.801.205.0628
imaginefactor.com



CONSULTATION
DESIGN
FABRICATION