



O2010-6454

City of Chicago

Office of the City Clerk

City Council Document Tracking Sheet



Meeting Date:	11/10/2010
Status:	Introduced
Sponsor(s):	Fioretti, Bob
Type:	Ordinance
Title:	Grants of Privilege in the Public Way
Committee(s) Assignment:	Committee on Transportation and Public Way

ORDINANCE
BEST WESTERN GRANT PARK HOTEL
Acct. No. 64292 - 2
Permit No. 1094175

Be It Ordained by the City Council of the City of Chicago:

SECTION 1. Permission and authority are hereby given and granted to BEST WESTERN GRANT PARK HOTEL, upon the terms and subject to the conditions of this ordinance to maintain and use, as now constructed, one (1) Building Projection(s) projecting over the public right-of-way adjacent to its premises known as 1100 S. Michigan St..

Said Building Projection(s) at Public Alley Between E. 11th Street and Roosevelt Rd measure(s):
One (1) at forty-one point two five (41.25) feet in length, and twenty (20) feet in width for a total of eight hundred twenty-five (825) square feet.

The location of said privilege shall be as shown on prints kept on file with the Department of Business Affairs and Consumer Protection and the Office of the City Clerk.

Said privilege shall be constructed in accordance with plans and specifications approved by the Department of Planning and Development and Department of Transportation (Division of Project Development).

This grant of privilege in the public way shall be subject to the provisions of Section 10-28-015 and all other required provisions of the Municipal Code of Chicago.

The grantee shall pay to the City of Chicago as compensation for the privilege #1094175 herein granted the sum of four hundred (\$400.00) per annum in advance.

A 25% penalty will be added for payments received after due date.

The permit holder agrees to hold the City of Chicago harmless for any damage, relocation or replacement costs associated with damage, relocation or removal of private property caused by the City performing work in the public way.


Authority herein given and granted for a period of five (5) years from and after 10/26/2009.

Alderman




Bob Fioretti 2nd Ward

11TH ST

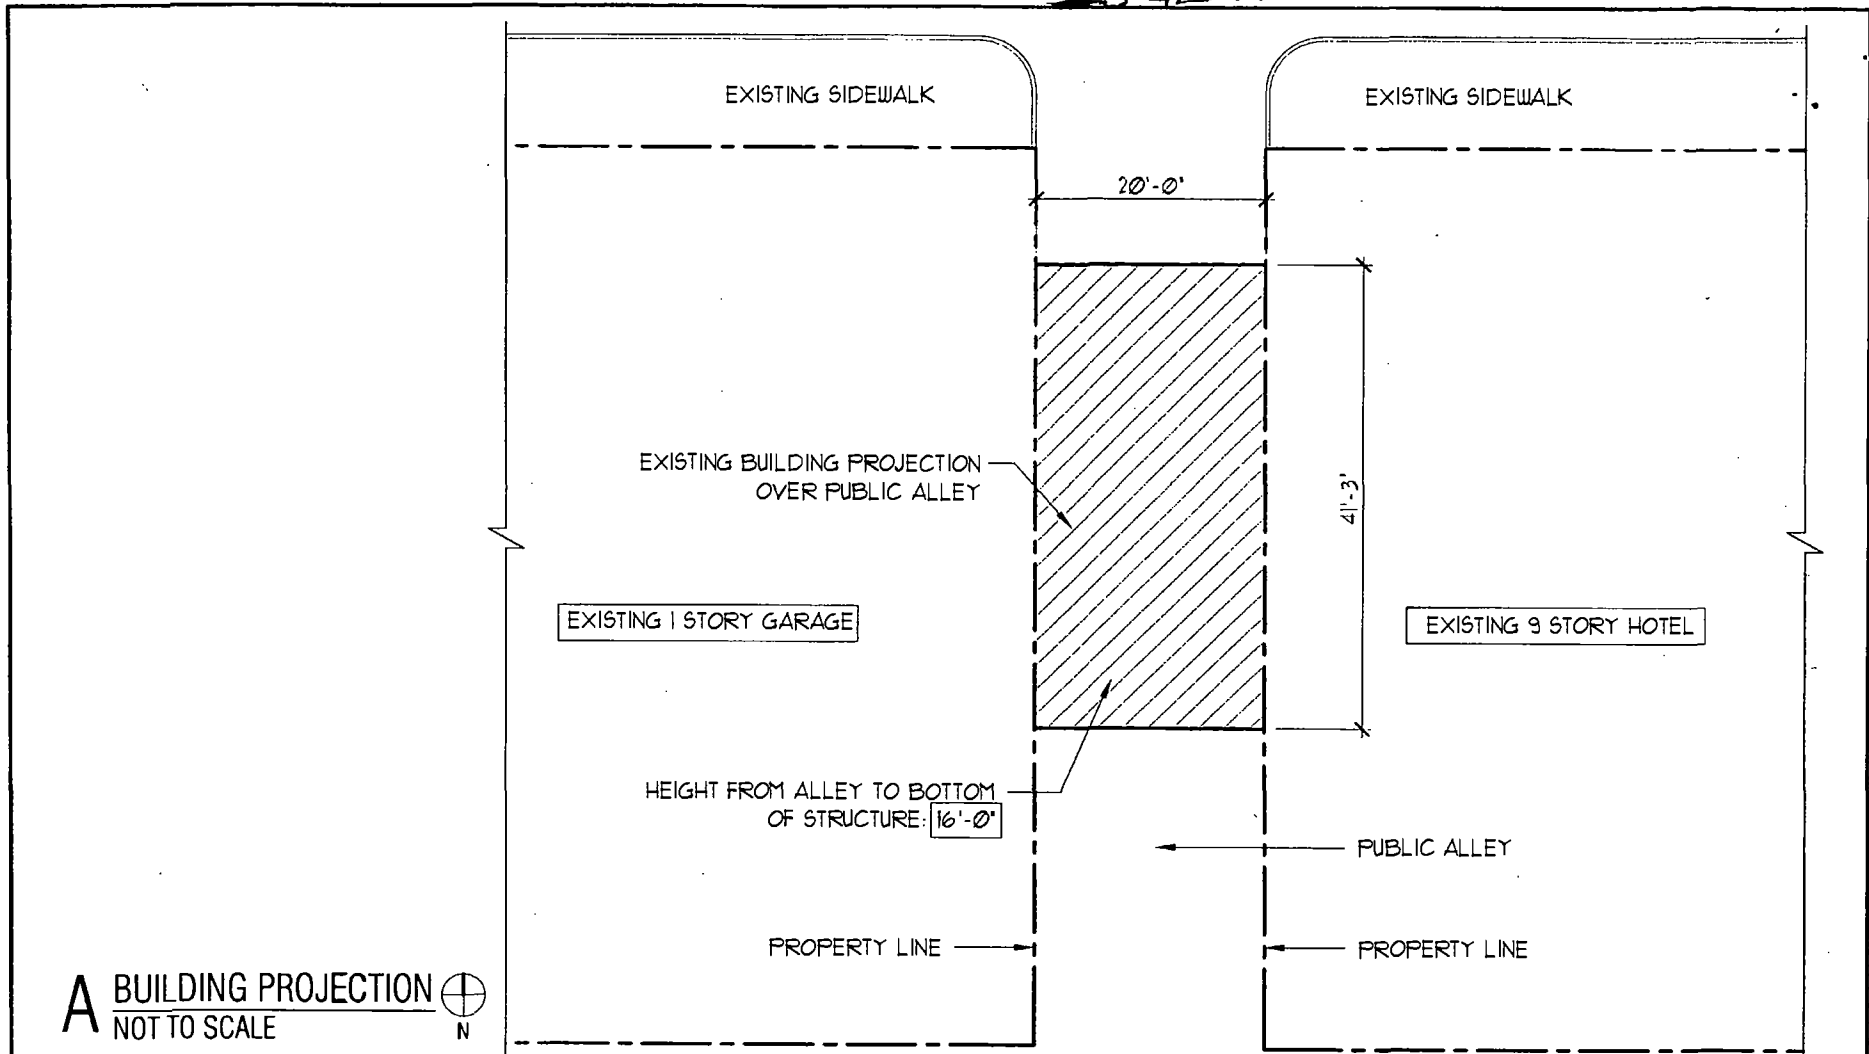

A BUILDING PROJECTION
NOT TO SCALE

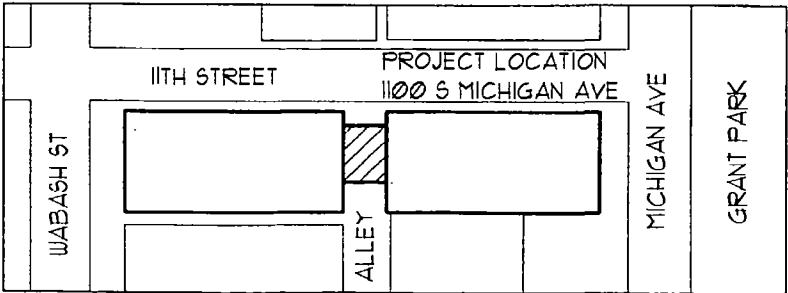

B LOCATION PLAN
NOT TO SCALE



**GRANT PARK HOTEL
BUILDING PROJECTION**

ARCHITECT
PANTO-ULEMA INC.
1130 S. WABASH AVE
SUITE 300
CHICAGO, IL 60605
(312) 939-3838 PHONE
(888) 712-9370 FAX

© PANTO-ULEMA INC. 2008-2010