



# City of Chicago



O2016-6793

Office of the City Clerk

## Document Tracking Sheet

**Meeting Date:** 9/14/2016  
**Sponsor(s):** Hairston (5)  
**Type:** Ordinance  
**Title:** Grant(s) of privilege in public way for University of Chicago  
(File No. 19), The - conduits - Privilege No. 1124012  
**Committee(s) Assignment:** Committee on Transportation and Public Way

ORDINANCE  
THE UNIVERSITY OF CHICAGO (File #19)  
Acct. No. 43697 - 1  
Permit No. 1124012

*Be It Ordained by the City Council of the City of Chicago:*

SECTION 1. Permission and authority are hereby given and granted to THE UNIVERSITY OF CHICAGO (File #19), upon the terms and subject to the conditions of this ordinance to maintain and use, as now constructed, two (2) Conduit(s) under the public right-of-way adjacent to its premises known as 1414 E. 59th St..

Said Conduit(s) at E. 59th Street measure(s):

Two (2) at twenty-nine (29) feet in length, and one (1) foot in width for a total of fifty-eight (58) square feet.

The location of said privilege shall be as shown on prints kept on file with the Department of Business Affairs and Consumer Protection and the Office of the City Clerk.

Said privilege shall be constructed in accordance with plans and specifications approved by the Department of Transportation (Division of Project Development) and Department of Transportation (Office of Underground Coordination).

This grant of privilege in the public way shall be subject to the provisions of Section 10-28-015 and all other required provisions of the Municipal Code of Chicago.

The grantee shall pay to the City of Chicago as compensation for the privilege #1124012 herein granted the sum of four hundred (\$400.00) per annum in advance.


A 25% penalty will be added for payments received after due date.

The permit holder agrees to hold the City of Chicago harmless for any damage, relocation or replacement costs associated with damage, relocation or removal of private property caused by the City performing work in the public way.


Authority herein given and granted for a period of five (5) years from and after 07/31/2016.

Alderman

  
Leslie Hairston 5th Ward

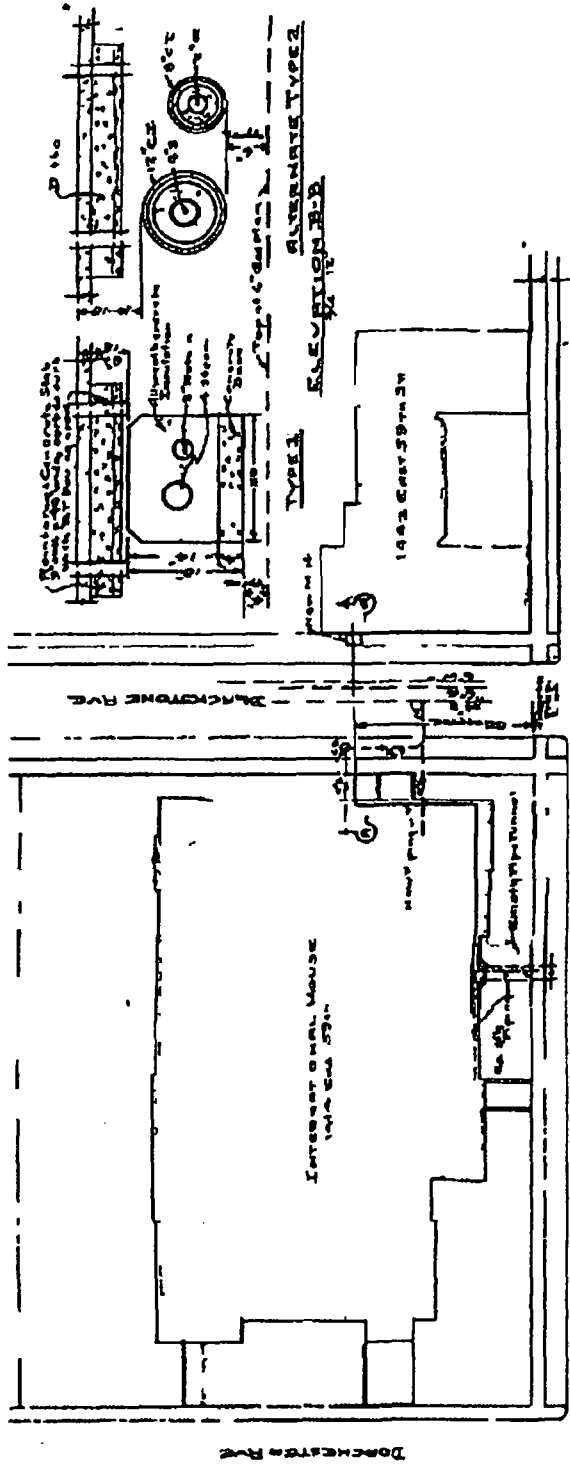

EAST 59TH STREET  
 PLAN  
 1" = 50'

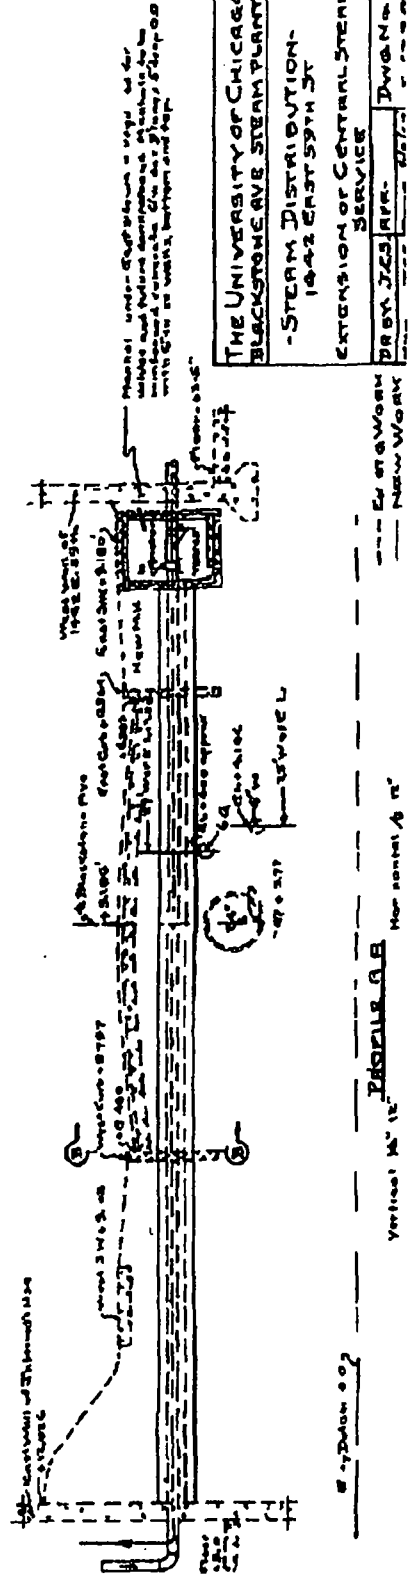

Vertical 1/4" = 12'  
 Horizontal 1/4" = 12'  
 PROFILE A-B  
 EAST 59TH STREET  
 NEW YORK

THE UNIVERSITY OF CHICAGO  
 BLACKSTONE AVE STEAM PLANT  
 - STEAM DISTRIBUTION -  
 1042 EAST 59TH ST  
 EXTENSION OF CENTRAL STEAM  
 SERVICE  
 DRAWN BY J.E.S. APR. 1917  
 DWG. NO. 1000



Department of Business Affairs and Consumer Protection  
Small Business Center - Public Way Use Unit  
City Hall - 121 N. LaSalle Street, Room 800 • Chicago, IL 60602  
312-74-GOBIZ / 312-744-6249 • (312) 744-1944 (TTY)  
<http://www.cityofchicago.org/bacp>

09/14/2016

Alderman **Leslie Hairston**  
Ward # 05  
City of Chicago  
City Hall, Room 300  
121 North LaSalle Street  
Chicago, Illinois 60602

Re: An ordinance to use and maintain a portion of the public right-of-way for **two (2) conduit(s)** for **THE UNIVERSITY OF CHICAGO (File #19)**, adjacent to the premises known as **1414 E. 59th St.**

Dear Alderman **Leslie Hairston**:

The applicant referenced above has requested the use of the public right-of-way for a **conduit(s)**. An ordinance has been prepared by the Department of Business Affairs and Consumer Protection – Small Business Center - Public Way Use Unit for presentation to the City Council. Because this request was made for properties located in your ward, as approved by you as per the attached, I respectfully request that you introduce the attached ordinance at the next City Council meeting.

If you have any questions regarding this ordinance, please contact Anthony Bertuca at (312) 744-5506.

**Department of Business Affairs and Consumer Protection**