



# City of Chicago



Or2016-345

Office of the City Clerk

## Document Tracking Sheet

<b>Meeting Date:</b>	6/22/2016
<b>Sponsor(s):</b>	Silverstein (50)
<b>Type:</b>	Order
<b>Title:</b>	Issuance of permits for sign(s)/signboard(s) at 7566 N Western Ave
<b>Committee(s) Assignment:</b>	Committee on Zoning, Landmarks and Building Standards

Committee on Zoning, Landmarks and Building Standards

(signs)

ORDERED, That the Commissioner of Buildings is hereby directed to issue 1 sign permit to:


PGL Signs  
461 N Mount Prospect  
Des Plaines, IL 60016

For the erection of one (1) wall sign over 24 feet in height and/or over 100 square feet (in area of one face) at:

Ross  
7566 N Western  
Chicago, IL 60645

#1	Dimensions: length <u>43 feet</u>	height <u>6 feet</u>
	Height above grade/roof to top of sign	<u>23 feet</u>
	Total Square Foot Area	<u>258 square feet</u>
	Elevation	<u>East</u>

Such sign shall comply with all applicable provisions of TITLE 17 of the Chicago Zoning Ordinance and all other applicable provisions of the Municipal Code of the City of Chicago governing the construction and maintenance of outdoor signs, signboards and structures.

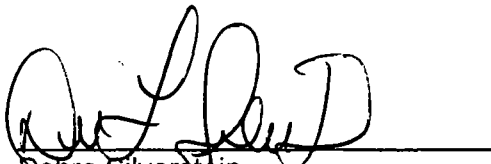

Debra Silverstein  
Alderman, 50th Ward

**Notes:**


- LANDLORD TO PROVIDE:
- ADEQUATE ACCESS BEHIND LOGO LETTERS FOR INSTALLATION AND MAINTENANCE. PER ARTICLE 500 OF THE N.E.C.
- ONE (1) 20 AMP 120V ISOLATED SIGN CIRCUITS AND JUNCTION BOX TO AREA BEHIND SIGN LETTERS CONNECTED TO THE ENERGY MANAGEMENT SYSTEM.
- AT LEAST 1/2" THICK PLYWOOD BACKING BEHIND ALL F.I.F.S. WALL SYSTEMS FOR SIGN AND BANNER SUPPORT.
- SIGN FASCIA TO BE FREE OF JOINTS & REVEALS, AND OF A LIGHT COLOR (MINIMUM 60% L.V.) TO PROVIDE HIGH CONTRAST AND VISIBILITY FOR THE SIGN.
- ALL COLORS ARE SUBJECT TO ROSS STORES, INC. REVIEW AND APPROVAL. COLOR APPEARANCE MAY BE ALTERED BY PRINTING. SEE APPROVED FINAL CONSTRUCTION DRAWINGS FOR COLOR SPECIFICATIONS.
- IF ANY SIGNAGE PROPOSED IN THIS EXHIBIT IS ALTERED BY LOCAL GOVERNMENT AUTHORITIES, ROSS STORES, INC. RESERVES THE RIGHT TO, AT NO COST, ADJUST ARCHITECTURAL FEATURES TO BEST ACCOMMODATE THE ALTERED SIGNAGE.

- (A) 72" H. INDIVIDUAL 'ROSS' PAN-CHANNEL LETTER-10K LOGO LETTERS:  
 FACES: 1/4" GLASS 5/8 2X120-EM MATTIE BLUE  
 RETURNS: 3/4" ALUM. W/ WHITE FINISH  
 TRIM CAP: 2" WHITE JEWELITE
- (B) 30" H. INDIVIDUAL 'DFL' LOGO LETTERS:  
 ALL CALLOUTS SAME AS "ROSS" EXCEPT:  
 RETURNS: 5/8" ALUM. W/ WHITE FINISH  
 TRIM CAP: 1" WHITE JEWELITE
- (C) 12" H. X 48" W. X 10" D DOUBLE-FACE INTERNALLY ILLUMINATED UNDER-CANOPY SIGN. SEE SHEET UC FOR DETAILS.
- (D) 24" H. X 48" W. X 10" D SINTRA OVAL "ROSS" LOGO WALL PLAQUE TWO (2) REQUIRED AS SHOWN. SEE SHEET EL FOR DETAILS.

- (1) SIGN FASCIA BY LANDLORD. SEE NOTES.
- (2) TYPICAL ARCHITECTURAL LIGHTING BY LANDLORD.
- (3) CLEAR ANODIZED ALUMINUM STOREFRONT & DOORS BY LANDLORD.
- (4) FROSTED FILM BY LANDLORD.

- (5) SET OF FIVE (5) EYE-BOLTS FOR BANNER ATTACHMENT BY LANDLORD. TWO (2) SETS REQUIRED AS SHOWN.
- (6) ADJACENT PARAPET MAY NOT BE HIGHER THAN THE ROSS BASE BUILDING.

194'-11 1/2" LEASE LINE TO LEASE LINE

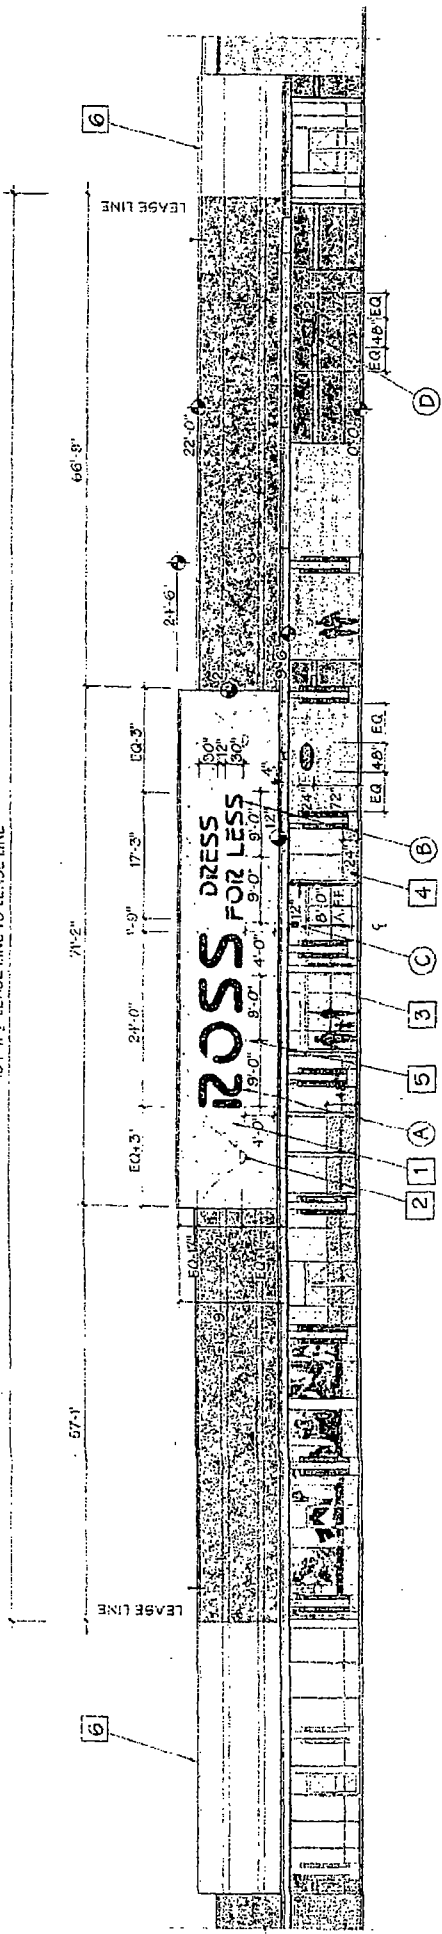

**1 STOREFRONT - EAST - WESTERN AVE. - ELEVATION**  
 OPTIMUM AND CODE COMPLIANT  
 SCALE: 1/16" = 1'-0"

bill moore & associates

1657 North Lake  
 614-467-4010 (NLS)  
 310/534-0936 (F&S)  
 www.bmoore.com

ROSS  
 DRESS FOR LESS

1847 W. ROGERS PARK  
 Howard & Western Shopping Center  
 SWC Howard St. & Western Ave.  
 Chicago, IL

Drawn: Exhibit J  
 Rev: LL Approval Pkg  
 09/30/14  
 10/07/14  
 01/26/15

RB-E-H  
 SHEET  
**S1**