



# City of Chicago



Or2015-278

Office of the City Clerk

## Document Tracking Sheet

<b>Meeting Date:</b>	5/6/2015
<b>Sponsor(s):</b>	Fioretti (2)
<b>Type:</b>	Order
<b>Title:</b>	Issuance of permits for sign(s)/signboard(s) at 627 W Roosevelt Rd
<b>Committee(s) Assignment:</b>	Committee on Zoning, Landmarks and Building Standards

Committee on Buildings

(signs)

ORDERED, That the Commissioner of Buildings is hereby directed to issue a sign permit to: (Contractor's name and address)


SIGNLO INC  
1327 31<sup>st</sup> Ave  
MELROSE PK IL 60160

for the erection of a sign/signboard over 24 feet in height and/or over 100 square feet (in area of one face) at: (Business NAME & ADDRESS)

GOLFSMITH  
627 W Roosevelt Rd  
Chicago IL 60607

Dimensions: length 31' height 5'  
height above grade/roof to top of sign 16'  
TOTAL SQUARE FOOT AREA 155

Such sign(s) shall comply with all applicable provisions of TITLE 17 of the Chicago Zoning Ordinance and all other applicable provisions of the Municipal Code of the City of Chicago governing the construction and maintenance of outdoor signs, signboards and structures.

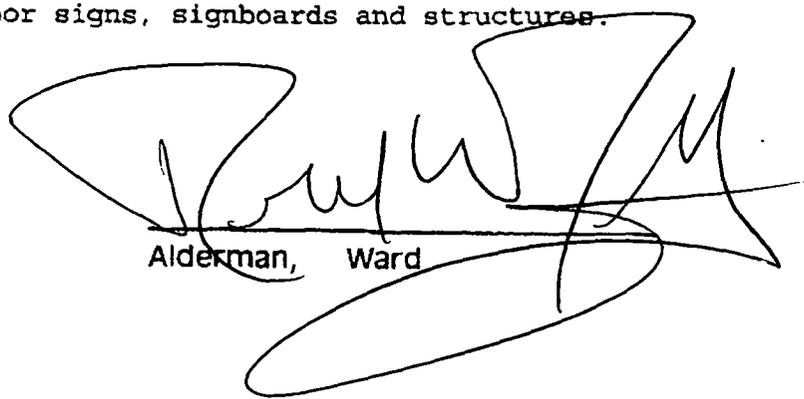

Alderman, Ward



# DEPARTMENT OF BUILDINGS

## Sign Permit Application

APPROVAL NUMBER	APPLICATION NUMBER 100576436	ANNUAL FEE	WORK CODE	DRAWINGS ATTACHED <input type="checkbox"/> YES <input type="checkbox"/> NO
DATE OF APPLICATION 01/06/2015		TYPE OF SIGN FLAT OR BOX		
ADDRESS OF SIGN 627 W ROOSEVELT RD. 60607-		LENGTH 31	IN	HEIGHT 5
BUILDING	ORIGINAL PERMIT NUMBER	AREA 155	WEIGHT	LBS 200
TYPE OF PERMIT NEW CONSTRUCTION (SIGN)		SIGN HEIGHT ABOVE GRADE ROOF 16		
PAYER OF ANNUAL INSPECTION CRAIL, AMY 627 W ROOSEVELT RD CHICAGO, IL 60607 (512)821-4150		SHAPE OF SIGN REGULAR		
SIGN MANUFACTURER ANCHOR SIGN		SIGN WILL READ GOLFSMITH		
ADDRESS WHERE SIGN CAN BE SEEN PRIOR TO ERECTION		NO OF LAMPS 380	TOTAL WATTAGE 152	
TICKET NUMBER 0		TYPE OF LAMP OTHER		
REINSPECTION CONTROL NUMBER		NO OF BALLAST TRANSFORMERS 8	INPUT OF TRANSFORMERS 60	
TYPE OF SUPPORT FOR SIGN BUILDING		CONTRACTOR WILL INSTALL	<input checked="" type="checkbox"/> FEEDERS <input checked="" type="checkbox"/> CUSTOMER LEADS	
SIGN BOARD SUPPORT MEMBERS STEEL		TYPE OF SWITCH KNIFE		
ANNUAL FEE	200.00	LOCATION OF SWITCH OUTSIDE SIGN		
CONSTRUCTION FEE	200.00	SIGN LOCATION INSTALL 1 SET OF 60" CHANNEL LETTERS MOUNTED TO A RACEWAY TO READ GOLFSMITH.		
1017 B FEE	200.00	Check # for Zoning		
TOTAL FEE	200.00	Check # for DCAP		
AMOUNT PAID				
BALANCE DUE				

The undersigned certifies that the statements in this application are true and correct and that all work done under the proposed permit will conform to the requirements of the Chicago Municipal Code.

REF. NO.	E-94800	BOND NO.	REG. NO.	N93323
ELECT. CONTR.	SIGNCO, INC.	SIGN. ERECTOR	SIGNER	
ADDRESS	1327 N. 31ST AVENUE MELROSE PARK, IL. 60160	ADDRESS	1327 N. 31ST AVENUE MELROSE PARK, IL. 60160	
SUPERVISOR SIGNATURE		SIGNATURE		

The permit issued on this application will authorize only signs here applied for. If other signs are to be erected they must be covered by additional permits.

City of Chicago  
Rahm Emanuel, Mayor



Department of Buildings  
Felicia Davis, Commissioner

COMMERCIAL Other: RETAIL

Name: GOLFSMITH

LIC #

Renewal Date:

*[Handwritten signature]*  
*[Handwritten date: 1/21/15]*

COUNCIL ORDER REQUIRED

YES

IS SPECIAL PERMISSION REQUIRED FROM CHIEF ELECTRICAL

YES

IF YES ATTACH LETTER OF REQUEST

TIME STAMP

Projects Over:

Private Property

Public Way

Grant Permit # 1116269

Planned/Development/Manufacturing

PMD/PD=

Zoning District: DS

Other:

TYPE OF SIGN

ADVERTISING

ILLUMINATE

MOVEABLE

BUSINESS

FLASHING

TOTAL STREET FRONTAGE OF LOT (IN FEET) 124

TOTAL AREA OF NEW SIGN (SQ FT) 155

TOTAL AREA OF ALL SIGNS ON LOT (SQ FT) 272

HEIGHT OF SIGN ABOVE GRADE (TO TOP) 21ft in

DISTANCE OF CURB LINE OUTER EDGE (ft) 12

DISTANCE OF STRUCTURE INNER EDGE (ft) 12

SIGN CLERK

APPROVED FOR PERMIT

DISTANCE FROM (ft)

A. PUBLIC PARK (OVER 10 ACRES)

B. EXPRESSWAY (IF LESS THAN 1,000 FT)

C. RESIDENCE DISTRICT (ADVERTISING SIGNS ONLY)

REMARKS

IF REPLACEMENT SIGN OR CHANGE OF FACE WHAT DOES THE EXISTING SIGN READ?

Original Payee:

Landmark Hold:

Status:

ZONING (OFFICE USE ONLY)

CONFORMS TO ZONING ORDINANCE  
Approval of Applicant is required  
shall not be used to permit or be the  
interval of any violation of the ordinance

APR 01 2015

AD

APPROVED  
FEB 03 2015  
PUBLIC WAY USE


**CITY OF CHICAGO  
DEPARTMENT OF ZONING AND LAND USE PLANNING  
SIGN SITE PLAN**

*( ALL INFORMATION MUST BE COMPLETED AND LEGIBLE )*

Site Address: 625 w Roosevelt rd 1 of 4 applications

Sign Company: Signco Rep Name: Anthony Alfano

Phone: 708 865 1717 EXT \_\_\_\_\_ (Below: Building, streets and location of sign on lot or structure)  
North

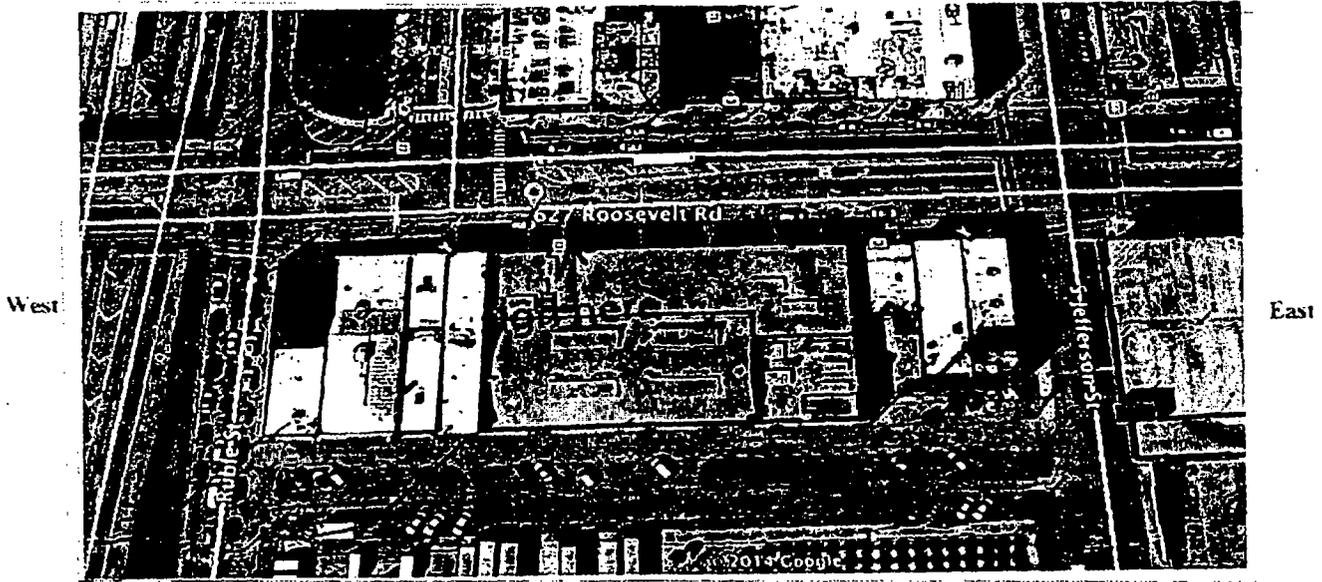

South

**SIGN USE:**

Bus. ID (On-premise)

Business Lice. # \_\_\_\_\_

Advertising (On-premise) \_\_\_\_\_

**PERMIT TYPE:**

New Construction

Change of Face \_\_\_\_\_

Previous Permit # \_\_\_\_\_

**TYPE OF SIGN:**

Flat Wall

Freestanding \_\_\_\_\_

Awning \_\_\_\_\_

Marquee \_\_\_\_\_

High Rise Building \_\_\_\_\_

Projecting Private \_\_\_\_\_

Projecting Public Way \_\_\_\_\_

Public Way Use -Permit # 1116269

**SIGN CHARACTERISTICS:**

Non- Illuminated \_\_\_\_\_

Illuminated

Changing Image \_\_\_\_\_

Video Display \_\_\_\_\_

Flashing \_\_\_\_\_

**DISTANCE FROM:**

Curb Line 12'

Expressway, Toll Roads

or Major Route N/A

(n/a if over 1000 ft)

Park (over 10 acres) N/A

Residential Zone N/A

Existing Off-premise on

same side of street N/A

**TOTAL SQUARE FOOTAGE:**

Square footage of this proposed sign 155 sqft

Gross area of all proposed signs 272 sqft

Area of all existing signs

(not including proposed) on Zoning Lot 0

Signature: \_\_\_\_\_

Date: \_\_\_\_\_

**SIGN A**

60" Golfsmith


Type: Individual channel letters on a raceway

Illumination: Internally illuminated LED


155 20

Top of sign to grade = 21'-0 1/4"

Bottom of sign to grade = 16'-0 1/4"

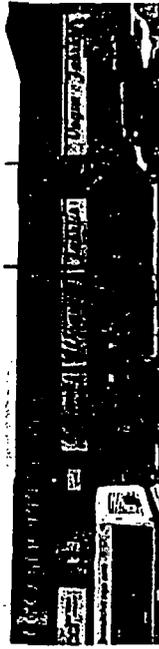

Existing

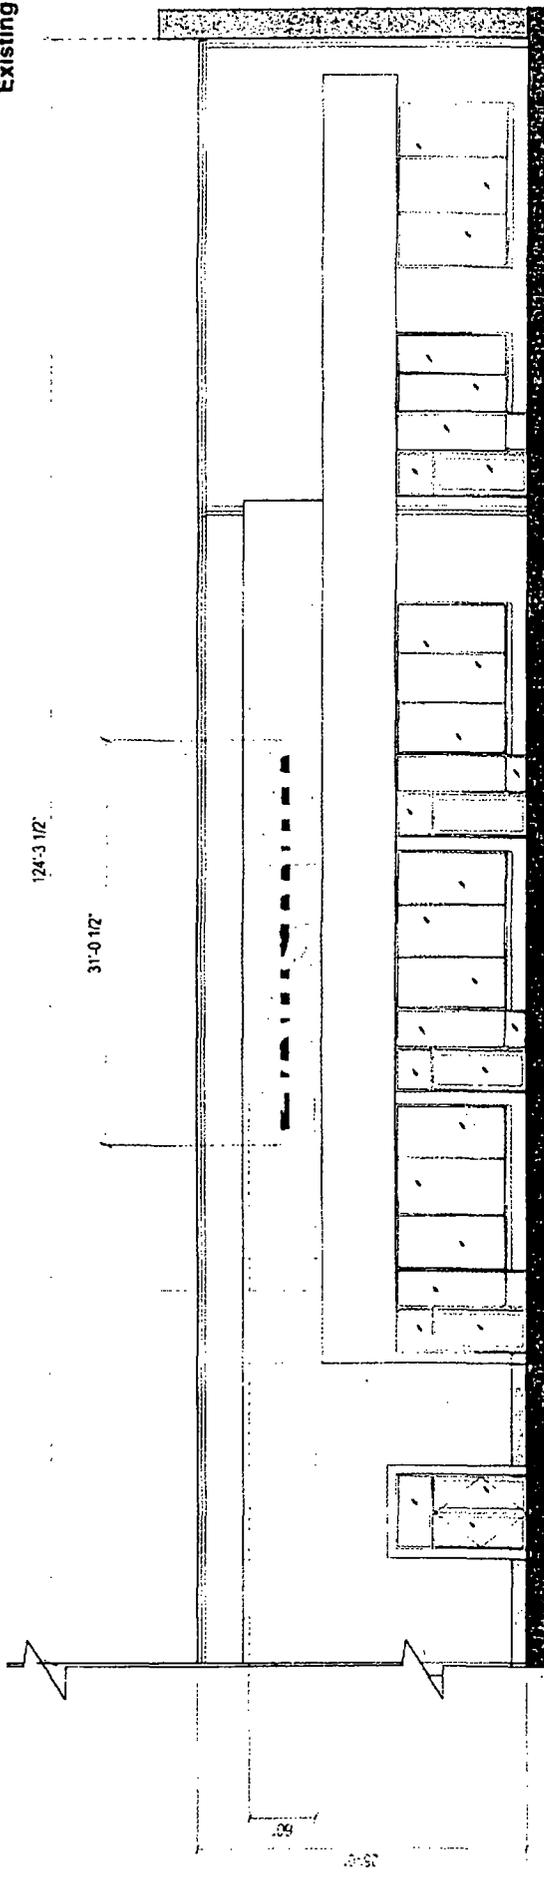

**Front Elevation (North)**

Scale: 3/32" = 1'-0"

\*Drawings are for lease purposes only  
All measurements to be field verified

Allowable Square Footage this Elevation: 388.00

Actual Square Footage this Elevation: 153.20

This drawing is the property of Anchor Sign. It is to be used for the specific project and site only. It is not to be reproduced, copied, or used for any other project without the written consent of Anchor Sign. Please contact your local Anchor Sign representative for more information.

REVISION INFO	DATE	DESCRIPTION	BY
	09/24/2014	Remove raceway for sign D	KB
	11/18/2014	Remove raceways to instruments, add locate channel letter face spacers	CL

Client: Golfsmith  
 Site #: GS-A18206  
 Address: 627 Roosevelt Road  
 Chicago, IL 60607



1-800-213-3331

**SIGN A**

60" Golfsmith  
 Individual channel letters on a roadway  
 Internally illuminated LED  
 155 20  
 Top of sign to grade = 21'-0 1/4"  
 Bottom of sign to grade = 10'-0 1/4"

Type: Individual channel letters on a roadway  
 Illumination: Internally illuminated LED  
 Square Footage: 155 20  
 To Grade: Top of sign to grade = 21'-0 1/4"  
 Bottom of sign to grade = 10'-0 1/4"

**Vinyl Application Detail:**



**Electrical Detail:**

1) 1 LED Red LEDs  
 2) 60w Transformer @ 2 4 amps each  
 total Amps: 4 80  
 3) 20 amp 120V Circuit Req

**General Notes:**

- 1) This sign is to be installed in accordance with the requirements of Article 600 of the National Electrical Code
- 2) Grounded and bonded per NEC 600.7/NEC. 250
- 3) Existing branch circuit in compliance with NEC 600.5, not to exceed 20 amps
- 4) Sign is to be UL listed per NEC 600.3
- 5) UL disconnect switch per NEC 600.6- required per sign component before leaving manufacturer
- 6) If or multiple signs, a disconnect is permitted but not required for each section


**Sign Layout Detail**

Scale 3/16" = 1'-0"



**Specifications: Channel Letters on a Raceway**

1. Existing Facade To be determined
2. 0.040" Aluminum letter returns, painted to match Silver
3. 0.125" x 1" trim cap Jewelite "Brushed Aluminum"
4. 3mm Signabond Lite composite backs (interior of sign can painted ultra white for maximum illumination)
5. Red LEDs
6. 3/16" Clear acrylic faces w/ applied vinyl to match
  - 3M 3635-210 White Dual Color (first surface)
  - 3M 3630-53 Cardinal Red (second surface)
7. Waterproof disconnect switch per NEC 600-6
8. Primary electrical load
9. Transformers
10. 0.080" Wireway (8" tall x 2" deep fabricated aluminum) Painted to match SW-6118 Leather Bound
11. #12 x 1" TEC screws with 1 1/4" fender washers
12. Mounting hardware to suit

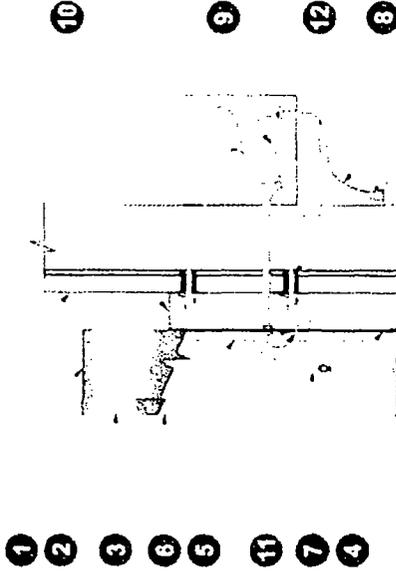


**Section @ LED Channel Letter Front-Lit (Remote)**

Scale: N.T.S.

<b>Golfsmith</b>	Client: Golfsmith	Revision: 05/04/2014	Remove hole for sign	KG
	Site #: GS-A18206	11/16/2014	Increase raceways to accommodate and provide covers & provide channel letter face caps	CR
Address: 627 Roosevelt Road Chicago, IL 60607		AnchorSign 1.800.213.3331		

POP-UPS are required for this site!

Overview
 Zoom Full
 Zoom Last
 Zoom In
 Zoom Out
 Pan
 Measure
 Identify
 Search
 GeoGoTo
 Clear
 Print
 Help
 Reply

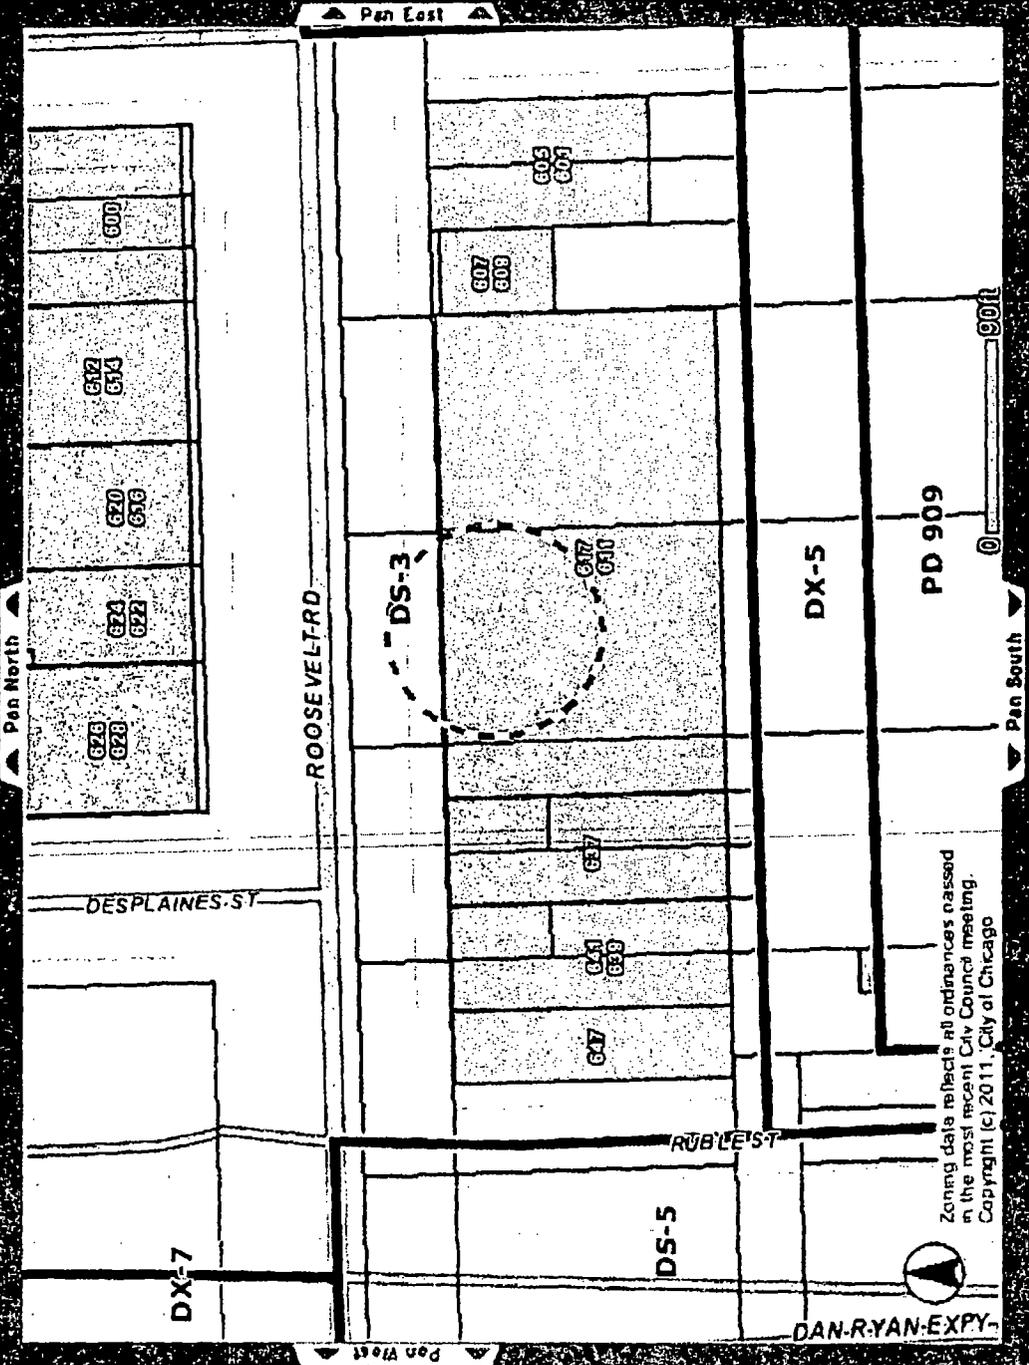

Layers Zoning Images

To display an item in the legend check the  to the left of the item name.

<input checked="" type="checkbox"/>	Visible Legend
<input checked="" type="checkbox"/>	Parcels
<input checked="" type="checkbox"/>	Wards
<input checked="" type="checkbox"/>	Ward Office
<input checked="" type="checkbox"/>	CTA Line
<input checked="" type="checkbox"/>	CTA Station
<input checked="" type="checkbox"/>	Metra Line
<input checked="" type="checkbox"/>	Metra Station
<input checked="" type="checkbox"/>	Streets
<input checked="" type="checkbox"/>	Curbs
<input checked="" type="checkbox"/>	Schools
<input checked="" type="checkbox"/>	Water
<input checked="" type="checkbox"/>	Parks
<input checked="" type="checkbox"/>	Forest Preserve
<input checked="" type="checkbox"/>	Cemetery
<input checked="" type="checkbox"/>	Street Names
<input checked="" type="checkbox"/>	City Boundary
<input checked="" type="checkbox"/>	Municipalities

**Identify Tool:** Clicking on Map displays address and other related data about an area. *(Requires Pop-Up)*

**Help Screen:** See more information on Pop-Up Blocking

627 W ROOSEVELT RD

[Click on Address hyperlink to zoom to Address](#)

[Search Again](#)

Zoning data reflects all ordinances passed in the most recent City Council meeting. Copyright (c) 2011, City of Chicago

**PUBLIC WAY USE UNIT: PERMIT INFORMATION SHEET**

12/17/2014 - Stan Adams

DBA Name **GOLF SMITH USA LLC**

Location **627 W. ROOSEVELT RD.**

Zip Code **60607**

Account Number **255133**

Site Number **2**

Area **PERMIT**

Permit Type **SIGN**

Permit Number **1116269**

Next steps: Department of Buildings – Permit process for signs

Your Public Way Use permit number is shown above. This number is to be used for each item on your DOB application and is needed for the Buildings (DOB) online sign application located @ [www.cityofchicago.org/buildings](http://www.cityofchicago.org/buildings). All signs, canopies, banners, marquees and awnings require a buildings permit. Only a licensed sign erector may apply for the Buildings permit online. The Buildings permit application will ask for the Public Way Use permit number supplied above. For additional information please contact the Buildings Department at (312) 744-3400.

Please return the completed Public Way Use application to City Hall - 121 N. LaSalle Street, Chicago, IL 60602 Room 800. The completed application package must include a copy of the completed DOB application and the Public Way Use application. The Public Way Use application must contain the Alderman's signature, site plans on 8 1/2 X 11 paper, photos of the item(s), the signed Acceptance letter and a copy of the insurance certificate. For additional information please contact BACP at (312)-74-GOBIZ (312-744-6249).

---

**CITY OF CHICAGO SIGN PERMIT APPLICATION CONTINUED**

Section 3 continued

**Dimensions of Sign Structure (i.e. cabinet, frame, awning, canopy)**

Length: 31 Feet        Inches Height: 5 Feet        Inches Depth:        Feet 7 Inches  
Area: 155 Sq Ft Weight: 200 lbs.  
Shape of Sign: Bylan

**Sign Height above Grade:**

From Grade to Bottom of sign or sign structure, whichever is lowest: 16 Ft  
From Grade to Top of sign or sign structure, whichever is highest: 21 Ft  
Is City Council Order required?  Yes  No

\*All signs in excess of 100 Square Feet in area OR in excess of 24 feet above grade require a City Council Order pursuant to Section 13-20-680 of the Municipal Code of Chicago

**Dimension of Sign Elements pursuant to Section 17-12-0601 of the Chicago Zoning Ordinance:**

Length: 31 Feet        Inches Height: 5 Feet        Inches Area: 155 Sq Ft.

Electrical Contractor will install: Feeders:  Yes  No Customer Leads:  Yes  No

Number of Lamps: 380 Total Wattage: 152 Type of Lamp: LED  
Number of Ballast/Transformers: 8 Input of Transformers: 60  
Type of Switch: knife Location of Switch: outside

Static:  Yes  No

Illuminated:  Yes  No

If yes - External        Internal X

Dynamic Image Display:  Yes  No

(An affidavit of compliance is required for all dynamic image display signs pursuant to Section 13-20-675(d)(2) of the Municipal Code of Chicago.)

Max Nits        Max Foot Candles        Message Time (Screen Hold):        seconds

Self Dimming Capability:  Yes  No

What is the total of the sign face area devoted to dynamic image display?        Sq Ft.

**Section 4 - Zoning Information**

Zoning District or Planned Development #: NS-3

Is sign located in a special sign district?  Yes  No

If yes:  Michigan Avenue Corridor  Oak Street Corridor  State Street/Wabash Avenue Corridor

Total Street frontage of Zoning Lot: 124 (Ft.)

Total Area of new sign: 155 (Sq Ft.) Gross Area of all proposed signs: 272 (Sq Ft.)

Total Area of all existing signs on Zoning Lot: 0 (Sq Ft.)

Picture or rendering must be attached depicting sign placement with before and after view.

Section 4 continues on next page

**CITY OF CHICAGO SIGN PERMIT APPLICATION CONTINUED**

Section 4 continued

Distance from outer edge of sign or structure to curb line: 12 (Ft.)

Distance from inner edge of sign or sign structure to curb line: 12 (Ft.)

Distance from:

Public Park 10 acres or more: NA (Ft.)

Public Park 2 acres or more: NA (Ft.)

Expressway or Toll Road: NA (Ft.)

Lake Shore Drive: NA (Ft.)

Michigan Avenue (Oak St. to Roosevelt Rd.): NA (Ft.)

Residential District: NA (Ft.)

Residential building in a D district: NA (Ft.)

Existing off-premise/advertising signs on same side of street?  Yes  No

In a B or C District: NA (Ft.)

In a D or M District: NA (Ft.)

Waterways: NA (Ft.)

**Section 5 - Sign Permit History**

Does the proposed sign, change, alter or replace an existing sign?  Yes  No

If yes, were permits issued for the sign being replaced, changed or altered?  Yes  No

If yes, please list each permit number and date each permit was issued:

Permit Number: / Date issued: /

Does the proposed sign change a static sign to a dynamic image display sign?  Yes  No

Does the proposed sign change or alter the square footage or the height of the sign or sign structure?  Yes  No

Does the proposed sign change an on-premise sign to an off-premise/advertising sign?  Yes  No

**Section 6 - Attestation and Signatures**

We, the undersigned, under penalty of perjury, do hereby affirm and attest that the above information is true, complete, and correct and acknowledge that incorrect information is grounds to revoke or rescind a permit.

Owner of Real Property: [Signature] Date 9/17/14

Lessee of Real Property: [Signature] Date 9/30/2014

Expediter: \_\_\_\_\_ Date \_\_\_\_\_

Supervising Electrician: [Signature] Date 1-5-15

Sign Erector: [Signature] Date 1-5-15

Picture or rendering must be attached depicting sign placement with before and after view.

For Office Use

ZONING	PUBLIC WAY

**Sign Review Fee:**

Zoning Review Fee: \$ \_\_\_\_\_ Total Fee: \$ \_\_\_\_\_

Amount Paid: \$ \_\_\_\_\_ Balance Due: \$ \_\_\_\_\_

**PERMIT IS VALID FOR A PERIOD OF FIVE YEARS AFTER ISSUANCE. IT IS SOLELY  
THE RESPONSIBILITY OF THE OWNER OR LESSEE TO FILE FOR RENEWAL**

\* Once zoning fee is paid, this application is valid for a period of up to six months from payment date.

Applies to sign permits applied for on or after April 2, 2014.

City of Chicago  
Mayor Rahm Emanuel



Department of Buildings  
Felicia Davis, Commissioner