



City of Chicago



O2018-8750

Office of the City Clerk

Document Tracking Sheet

Meeting Date:	10/31/2018
Sponsor(s):	Moore (49)
Type:	Ordinance
Title:	Grant(s) of privilege in public way for Argo Tea
Committee(s) Assignment:	Committee on Transportation and Public Way

ORDINANCE
ARGO TEA
Acct. No. 339535 - 11
Permit No. 1134369

Be It Ordained by the City Council of the City of Chicago:

SECTION 1. Permission and authority are hereby given and granted to ARGO TEA, upon the terms and subject to the conditions of this ordinance to maintain and use two (2) sign(s) projecting over the public right-of-way attached to its premises known as 6576 N. Sheridan Rd..

Said sign structure(s) measures as follows; along N. SHERIDAN ROAD:

One (1) at eighteen (18) feet in length, one point eight three (1.83) feet in height and eleven point six seven (11.67) feet above grade level.

One (1) at two point two five (2.25) feet in length, two point two five (2.25) feet in height and nine (9) feet above grade level.

The location of said privilege shall be as shown on prints kept on file with the Department of Business Affairs and Consumer Protection and the Office of the City Clerk.

Said privilege shall be constructed in accordance with plans and specifications approved by the Department of Transportation (Division of Project Development) and Zoning Department - Signs.


This grant of privilege in the public way shall be subject to the provisions of Section 10-28-015 and all other required provisions of the Municipal Code of Chicago.


The grantee shall pay to the City of Chicago as compensation for the privilege #1134369 herein granted the sum of four hundred (\$400.00) per annum in advance.

A 25% penalty will be added for payments received after due date.

The permit holder agrees to hold the City of Chicago harmless for any damage, relocation or replacement costs associated with damage, relocation or removal of private property caused by the City performing work in the public way.

Authority herein given and granted for a period of five (5) years from and after Date of Passage.

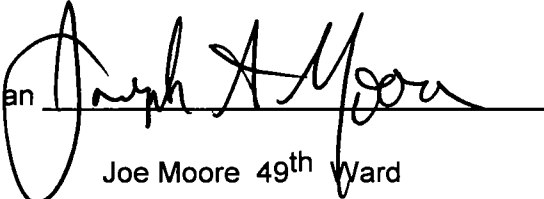Alderman 
Joe Moore 49th Ward

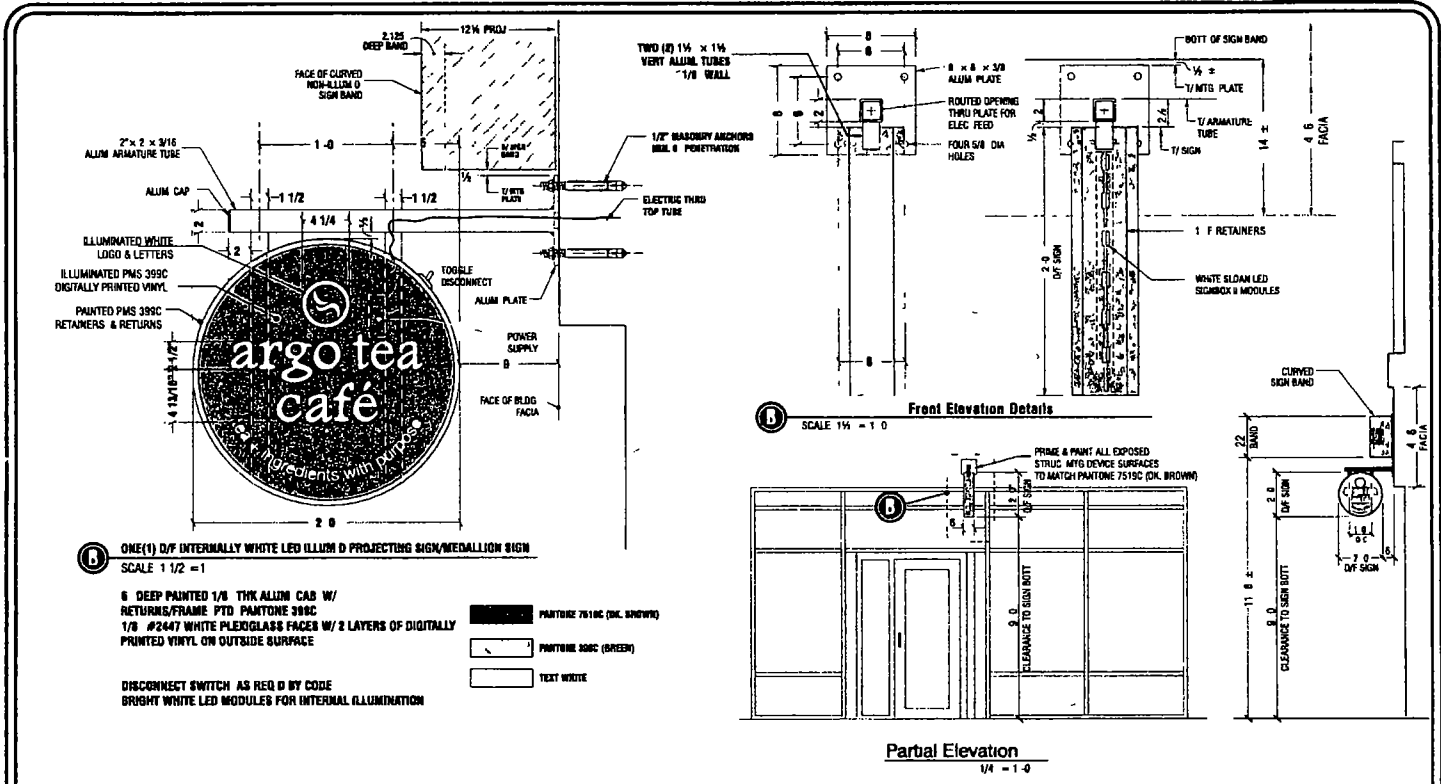

- B** ONE(1) D/F INTERNALLY WHITE LED ILLUM D PROJECTING SIGN/MEDALLION SIGN
SCALE 1 1/2" = 1'
 - S** DEEP PAINTED 1/8" THK ALUM CAS W/
RETURNS/FRADE PTD PAINTONE 388C
1/8" #2647 WHITE PLEXIGLASS FACES W/ 2 LAYERS OF DIGITALLY
PRINTED VINYL ON OUTSIDE SURFACE
- | | |
|--|---------------------------|
| | PANTONE 7519C (DK. BROWN) |
| | PANTONE 388C (GREEN) |
| | TEXT WHITE |
- DISCONNECT SWITCH AS REQ D BY CODE
BRIGHT WHITE LED MODULES FOR INTERNAL ILLUMINATION



DATE	REVISION
11-19-17	PROVIDE AS TO PROJECT W/C
12-29-17	REVISE TO ACCORD WITH ASB PLAN NUMBER
1-12-18	REVISED CLEARANCE TO SIGN BOTT
2-15-18	REVISED SIGN TO MATCH SIGN BOTT
6-21-18	REVISED SIGN TO MATCH SIGN BOTT
8-15-18	REVISED SIGN TO MATCH SIGN BOTT
8-15-18	CHANGE SIGN TO MATCH SIGN BOTT

CUSTOMER APPROVAL _____ **DATE** _____

This design is the original and unpublished work of DOYLE SIGNS INC and may not be reproduced copied or altered in any fashion without the expressed written consent from an authorized officer of The Company. The rights to this design may be purchased.

CLIENT **ARGO TEA**
Loyola Lakeshore

ADDRESS 6578 N SHERIDAN RD
CHICAGO IL 60626

DESIGNER	WK	SALES	JST
SCALE	NOTED	DATE	9-05-17
DRAWN	# 18182	SHEET No.	2 of 3



Department of Business Affairs and Consumer Protection
Small Business Center - Public Way Use Unit
City Hall - 121 N. LaSalle Street, Room 800 • Chicago, IL 60602
312-74-GOBIZ / 312-744-6249 • (312) 744-1944 (TTY)
<http://www.cityofchicago.org/bacp>

10/31/2018

Alderman Joe Moore
Ward # **49**
City of Chicago
City Hall, Room **200**
121 North LaSalle Street
Chicago, Illinois 60602

Re: An ordinance to use and maintain a portion of the public right-of-way for **two (2) sign(s)** for **ARGO TEA**, adjacent to the premises known as **6576 N. Sheridan Rd.**.

Dear Alderman **Joe Moore**:

The applicant referenced above has requested the use of the public right-of-way for a **sign(s)**. An ordinance has been prepared by the Department of Business Affairs and Consumer Protection – Small Business Center - Public Way Use Unit for presentation to the City Council. Because this request was made for properties located in your ward, as approved by you as per the attached, I respectfully request that you introduce the attached ordinance at the next City Council meeting.

If you have any questions regarding this ordinance, please contact Anthony Bertuca at (312) 744-5506.

Department of Business Affairs and Consumer Protection