



City of Chicago



O2014-8258

Office of the City Clerk

Document Tracking Sheet

Meeting Date:	10/8/2014
Sponsor(s):	Reilly (42)
Type:	Ordinance
Title:	Grant(s) of privilege in public way for Tiffany & Co.
Committee(s) Assignment:	Committee on Transportation and Public Way

ORDINANCE
TIFFANY & COMPANY
Acct. No. 4544 - 2
Permit No. 1115062

Be It Ordained by the City Council of the City of Chicago:

SECTION 1. Permission and authority are hereby given and granted to TIFFANY & COMPANY, upon the terms and subject to the conditions of this ordinance to construct, install, maintain and use two (2) Flag Pole(s) projecting over the public right-of-way adjacent to its premises known as 730 N. Michigan Ave..

Said Flag Pole(s) at N. Michigan Avenue measure(s):

Two (2) at seven point four two (7.42) feet in length, and eleven point one seven (11.17) feet in width for a total of one hundred sixty-five point seven six (165.76) square feet.

The location of said privilege shall be as shown on prints kept on file with the Department of Business Affairs and Consumer Protection and the Office of the City Clerk.

Said privilege shall be constructed in accordance with plans and specifications approved by the Department of Transportation (Division of Project Development).

This grant of privilege in the public way shall be subject to the provisions of Section 10-28-015 and all other required provisions of the Municipal Code of Chicago.

The grantee shall pay to the City of Chicago as compensation for the privilege #1115062 herein granted the sum of one hundred fifty (\$150.00) per annum in advance.


A 25% penalty will be added for payments received after due date.


The permit holder agrees to hold the City of Chicago harmless for any damage, relocation or replacement costs associated with damage, relocation or removal of private property caused by the City performing work in the public way.

Authority herein given and granted for a period of five (5) years from and after Date of Passage.

Alderman _____

Brendan Reilly 42nd Ward

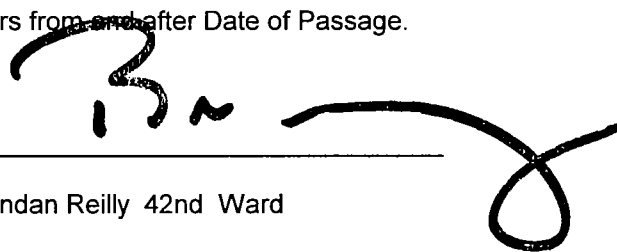A large, stylized handwritten signature in black ink, appearing to read 'B. Reilly', is written over a horizontal line. The signature is fluid and cursive, with a large loop at the end.

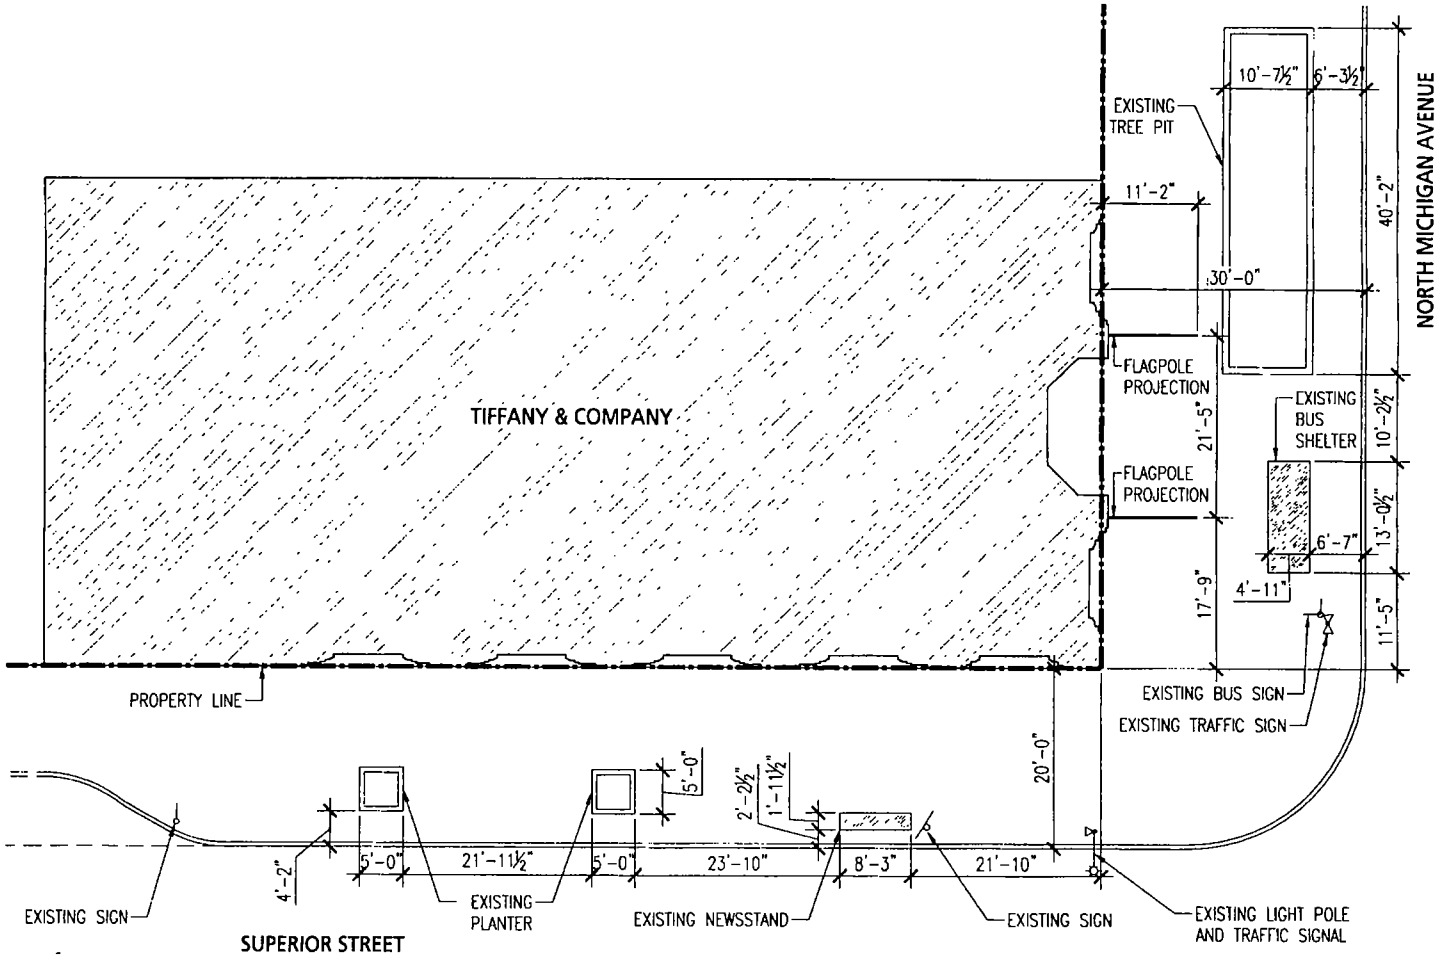

TIFFANY & CO.
730 North Michigan Avenue
Chicago IL, 60611

RAO A&L
Grant of Privilege - Encroachment Plan
DATE September 4, 2014
SCALE: 1/16"=1'-0"

B