



City of Chicago



Or2017-346

Office of the City Clerk

Document Tracking Sheet

Meeting Date:	7/26/2017
Sponsor(s):	O'Connor (40)
Type:	Order
Title:	Issuance of permits for sign(s)/signboard(s) at 5110 N Damen Ave
Committee(s) Assignment:	Committee on Zoning, Landmarks and Building Standards

CITY COUNCIL
COMMITTEE ON ZONING, LANDMARKS AND BUILDING STANDARDS

COUNCIL ORDER

RE: Approval of sign over 100 square feet in area or over 24 feet above grade

ORDERED, that the City Council hereby approves the following sign application submitted by:

Applicant*: Amundsen High School

(* The Applicant is the owner of the real property or the business tenant of the real property. Do not list the sign contractor, sign erector, sign company or advertising entity in the above space.)

This Order approves the following sign in accordance with Municipal Code of Chicago Section 13-20-680:

Address of Sign: 5110 N. Damen Ave. Chicago, IL 60625


Zoning District: RT4

DOB Sign Permit Application #: 100714536

Sign Details:

1. On-premise OR Off-premise
2. Static sign OR Dynamic-image display sign
3. Number of sign faces 2
4. Projecting over the public way No (Yes or No) If yes, Public Way Use #: N/A
5. Dimensions: Length 8 feet 0 inches Height 16 feet 0 inches
Total square feet in area: 128 feet 0 inches
6. Height above grade: 0 feet 0 inches Ground Sign
7. Elevation (side of building or lot where the sign will be erected): Northeast
8. Name of Sign Contractor/Erector: Landmark Out'r Advertis'

To be legal, such sign shall comply with all provisions of Title 17 of the Chicago Municipal Code ("Zoning Ordinance") and all other provisions of the Municipal Code governing the permitting, construction and maintenance and removal of signs and sign structures. Failure of the applicant and the applicant's successors to comply shall be grounds for invalidation or revocation of the sign permit.

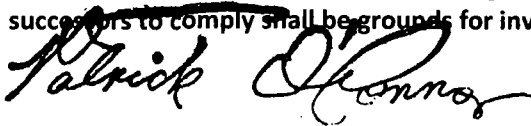

Alderman

40

Ward

7424 Industrial Avenue
 Chesterton, IN 46504
 phone 219.762.9577
 fax 219.762.4259
 www.landmarksign.com

PRINTED
SO-23873-1
SHAUN O'BRIEN
 LSG SALES REPRESENTATIVE

07.11.17
 DATE

AMUNDSEN HIGH
SCHOOL
 CLIENT NAME

5110 N. DAMEN AVE.
CHICAGO, IL, IL
 JOB LOCATION

JL AS NOTED
 DRAWN BY
 SCALE


REVISIONS:
 1.

THIS DRAWING IS THE PROPERTY OF
 LANDMARK SIGN GROUP, INC.
 NO PART OF THIS DRAWING IS TO BE
 REPRODUCED OR TRANSMITTED IN ANY
 FORM OR BY ANY MEANS, WITHOUT THE
 WRITTEN CONSENT OF LANDMARK
 SIGN GROUP, INC.
 AN EXISTING OF ANY OF THE ABOVE WILL BE
 CONSIDERED A VIOLATION OF THIS AGREEMENT.

By signing the Customer Acceptance on this print, I understand that I am accepting all aspects of this drawing. X
 This includes Artwork, Specifications, Dimensions, Spelling, and all other representations herein.
 I also understand that color reproductions on this print are approximate, and may not match manufacturer's samples exactly.

Customer Acceptance SIGNATURE _____ DATE _____
 L.S.G. SALES INITIALS _____ DATE _____

City of Chicago Permit Drawing

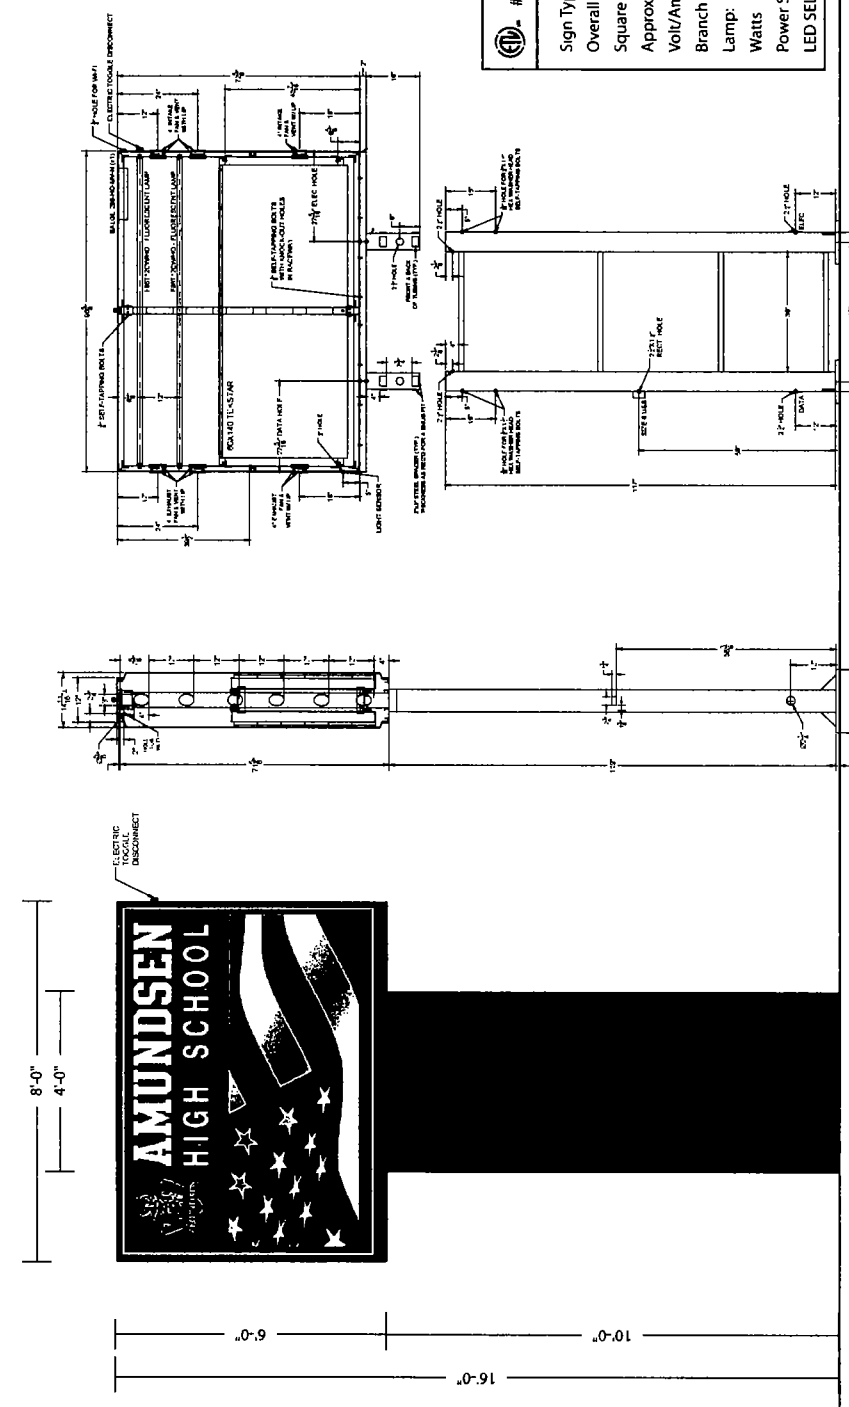


#69080	Landmark Sign Group
Sign Type:	Pylon
Overall Size:	8'-0" x 16'-0"
Square Footage:	128 S.F.
Approx Weight:	420 lbs
Volt/Ampere Load:	15.4A @ 240V AC
Branch Circuit(s) Required:	1
Lamp:	LED / FLUORESCENT
Watts:	3696.00
Power Supplies:	(1) BALLAST
	LED SELF CONTAINED POWER



Placement Render - N.T.S.


Construction View - N.T.S.

Side View 3/8" = 1'-0"

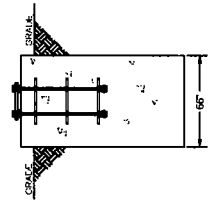

FOOTER - SIDE VIEW
 NOT TO SCALE

Front View 3/8" = 1'-0"

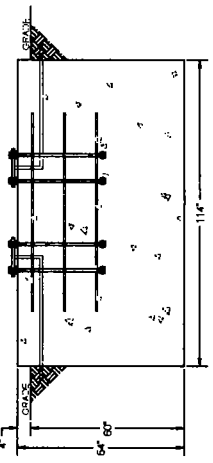

FOOTER - FRONT VIEW
 NOT TO SCALE