



Office of the Chicago City
Clerk



O2011-6812

Office of the City Clerk

City Council Document Tracking Sheet

Meeting Date:	7/28/2011
Sponsor(s):	Tunney, Thomas (44)
Type:	Ordinance
Title:	Grant(s) of Privilege in Public Way for Ann Taylor
Committee(s) Assignment:	Committee on Transportation and Public Way



CITY COUNCIL

CITY OF CHICAGO

COUNCIL CHAMBER
CITY HALL—SECOND FLOOR
121 NORTH LASALLE STREET
CHICAGO, ILLINOIS 60602
TELEPHONE 312-744-4096
FAX 312-744-8155

COMMITTEE MEMBERSHIPS

TRANSPORTATION & PUBLIC WAY
(CHAIRMAN)

BUDGET AND GOVERNMENT OPERATIONS

ENERGY, ENVIRONMENTAL PROTECTION
& PUBLIC UTILITIES

EDUCATION AND CHILD DEVELOPMENT

FINANCE

POLICE AND FIRE

RULES AND ETHICS

ANTHONY A. BEALE

ALDERMAN, 9TH WARD
34 EAST 112TH PLACE
CHICAGO, ILLINOIS 60628
TELEPHONE (773) 785-1100
FAX: (773) 785-2790

E-MAIL: WARD09@CITYOFCHICAGO.ORG

September 6, 2011

To the President and Members of the City Council:

Your Committee on Transportation and Public Way begs leave to report and recommend that Your Honorable Body pass the proposed ordinance transmitted herewith for a grant of privilege in the public way to ANN TAYLOR - O2011-6812 to maintain and use two (2) signs over the public right-of-way adjacent to its premises known as 662 West Diversey Parkway. This ordinance was referred to the Committee on July 28, 2011.

This recommendation was concurred unanimously by a viva voce vote of the members of the Committee with no dissenting vote.

(Ward 44)

Respectfully submitted,

Anthony Beale,
Chairman



ORDINANCE
ANN TAYLOR
Acct. No. 9315 - 15
Permit No. 1097240

Be It Ordained by the City Council of the City of Chicago:

SECTION 1. Permission and authority are hereby given and granted to ANN TAYLOR, upon the terms and subject to the conditions of this ordinance to maintain and use two (2) sign(s) projecting over the public right-of-way attached to its premises known as 662 W. Diversey Pkwy..

Said sign structure(s) measures as follows; along W. DIVERSEY:

One (1) at nine (9) feet in length, two point five (2.5) feet in height and fourteen point five (14.5) feet above grade level.

One (1) at one (1) foot in length, two (2) feet in height and nine (9) feet above grade level.

The location of said privilege shall be as shown on prints kept on file with the Department of Business Affairs and Consumer Protection and the Office of the City Clerk.

Said privilege shall be constructed in accordance with plans and specifications approved by the Department of Transportation (Division of Project Development) and Zoning Department - Signs.


This grant of privilege in the public way shall be subject to the provisions of Section 10-28-015 and all other required provisions of the Municipal Code of Chicago.

The grantee shall pay to the City of Chicago as compensation for the privilege #1097240 herein granted the sum of one hundred seventy-five (\$175.00) per annum in advance.


A 25% penalty will be added for payments received after due date.

The permit holder agrees to hold the City of Chicago harmless for any damage, relocation or replacement costs associated with damage, relocation or removal of private property caused by the City performing work in the public way.

Authority herein given and granted for a period of five (5) years from and after Date of Passage.

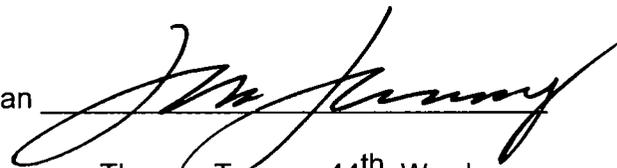Alderman 
Thomas Tunney 44th Ward

STOREFRONT ELEVATION
SCALE 3/16" = 1'-0"

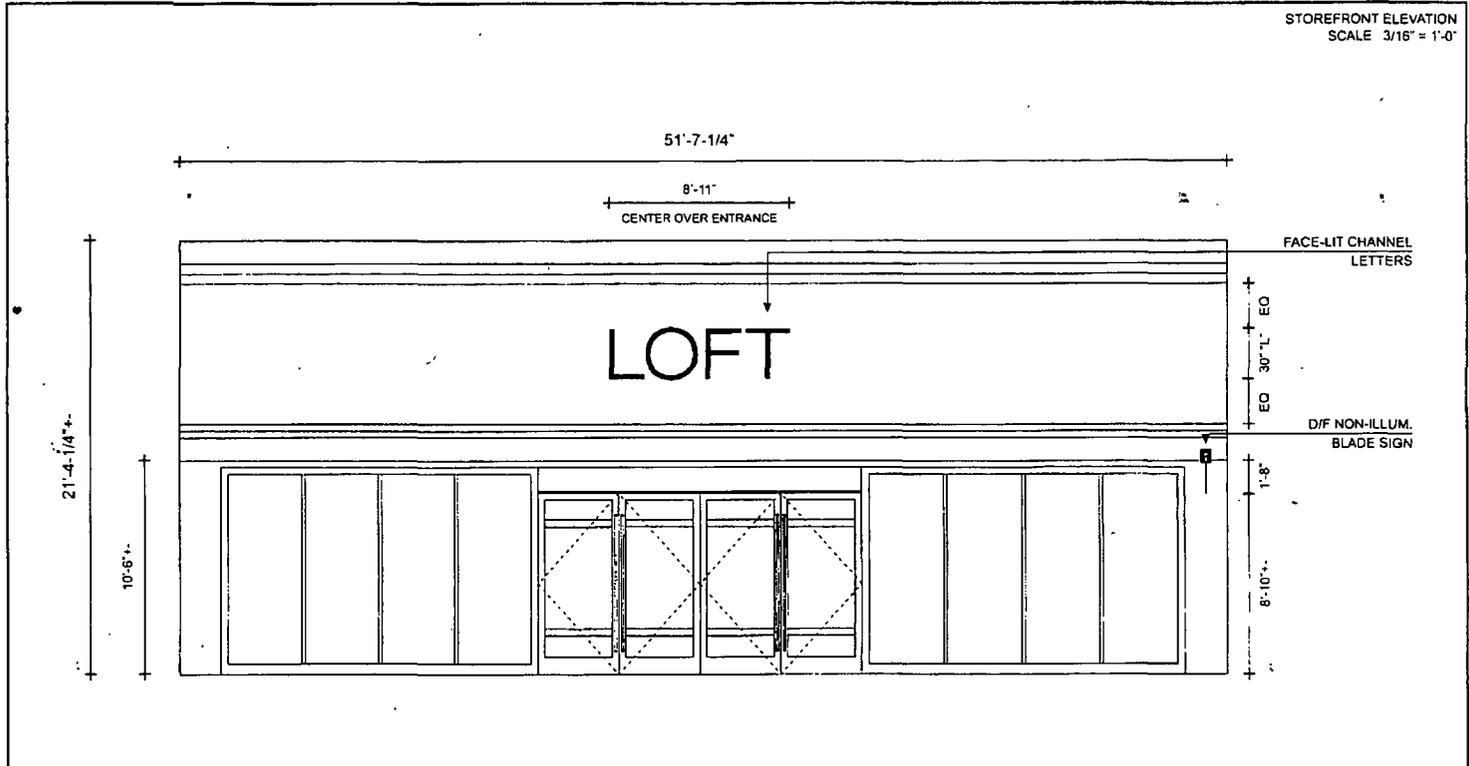

TRIANGLE SIGN & SERVICE	CLIENT & LOCATION LOFT	STORE # 1785 / SPACE # B West Diversey 662 West Diversey Chicago, IL 60657	LEAD NO. 00094381	DATE 4-18-2011	REVIEWED BY	REVISION	SHEET NO 2 of 8
			SALESMAN SA	DRAWN BY FH	SEG NO		



Department of Business Affairs and Consumer Protection
Business Assistance Center - Public Way Use Unit
City Hall - 121 N. LaSalle Street, Room 800 • Chicago, IL 60602
(312)-74-GOBIZ (312-744-6249) • (312) 744-1944 (TTY)
<http://www.cityofchicago.org/bacp>

07/28/2011

Alderman Thomas Tunney
Ward # **44**
City of Chicago
City Hall, Room **203**
121 North LaSalle Street
Chicago, Illinois 60602

Re: An ordinance to use and maintain a portion of the public right-of-way for **two (2) sign(s)** for **ANN TAYLOR**, adjacent to the premises known as **662 W. Diversey Pkwy.**

Dear Alderman **Thomas Tunney**:

The applicant referenced above has requested the use of the public right-of-way for a **sign(s)**. An ordinance has been prepared by the Department of Business Affairs and Consumer Protection – Business Assistance Center - Public Way Use Unit for presentation to the City Council. Because this request was made for properties located in your ward, as approved by you as per the attached, I respectfully request that you introduce the attached ordinance at the next City Council meeting.

If you have any questions regarding this ordinance, please contact John Mariane, Manager, Business Assistance Center - Public Way Use Unit, at (312) 744-2063.

Department of Business Affairs and Consumer Protection