



# City of Chicago



O2015-2812

Office of the City Clerk

## Document Tracking Sheet

|                                 |  |
|---------------------------------|--|
| <b>Meeting Date:</b>            | 4/15/2015  |
| <b>Sponsor(s):</b>              | Fioretti (2)   |
| <b>Type:</b>                    | Ordinance  |
| <b>Title:</b>                   | Grant(s) of privilege in public way for Golf Smith USA LLC |
| <b>Committee(s) Assignment:</b> | Committee on Transportation and Public Way                 |

ORDINANCE  
GOLF SMITH USA LLC  
Acct. No. 255133 - 2  
Permit No. 1116269

*Be It Ordained by the City Council of the City of Chicago:*

SECTION 1. Permission and authority are hereby given and granted to GOLF SMITH USA LLC, upon the terms and subject to the conditions of this ordinance to maintain and use one (1) sign(s) projecting over the public right-of-way attached to its premises known as 627 W. Roosevelt Rd..

Said sign structure(s) measures as follows; along W. Roosevelt Road:  
One (1) at thirty-one (31) feet in length, five (5) feet in height and sixteen (16) feet above grade level.

The location of said privilege shall be as shown on prints kept on file with the Department of Business Affairs and Consumer Protection and the Office of the City Clerk

Said privilege shall be constructed in accordance with plans and specifications approved by the Department of Transportation (Division of Project Development) and Zoning Department- Signs.

This grant of privilege in the public way shall be subject to the provisions of Section 10-28-015 and all other required provisions of the Municipal Code of Chicago.

The grantee shall pay to the City of Chicago as compensation for the privilege #1116269 herein granted the sum of three hundred (\$300.00) per annum in advance.

A 25% penalty will be added for payments received after due date

The permit holder agrees to hold the City of Chicago harmless for any damage, relocation or replacement costs associated with damage, relocation or removal of private property caused by the City performing work in the public way.


Authority herein given and granted for a period of five (5) years from and after Date of Passage.

Alderman




Bob Fioretti 2<sup>nd</sup> Ward

|                 |   |
|-----------------|---|
| <b>SIGN A</b>   | <b>80" Golfsmith</b>  |
| Type            | Individual channel letters on a raceway                                   |
| Illumination    | Internally illuminated LED  |
| Signage Footage | 155.20  |
| To Grade        | Top of sign to grade = 21'-0 1/4"<br>Bottom of sign to grade = 16'-0 1/4" |

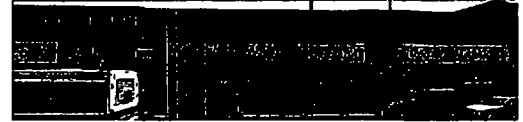

Existing

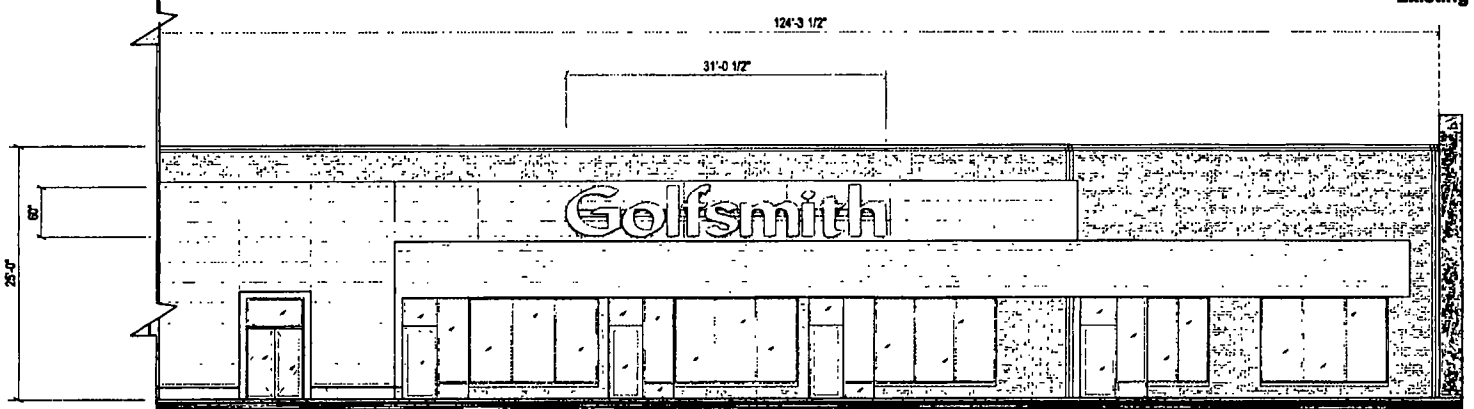

Front Elevation (North)

Scale 3/32" = 1'-0"

\*Drawings are for lease purposes only  
All measurements to be field verified

|   |        |
|---|--------|
| Approximate Signage Footage this Elevation: | 333.00 |
| Actual Signage Footage this Elevation:      | 155.20 |

|                  |         |                    |   |  |    |  |
|------------------|---------|--------------------|---|--|----|--|
| <b>Golfsmith</b> | Client  | Golfsmith          | 06/27/2014  | Added raceways, updated Sign C options   | NK | This remaining is the property of Anchor Sign, Inc. It is for the exclusive use of Anchor Sign, Inc. and the party which requested the rendering. It is an unpublished signed drawing not to be distributed, reproduced or exhibited without the consent of Anchor Sign, Inc. Please contact your account manager with questions regarding this statement. |
|                  | Site #  | GS-A18208          | 07/15/2014  | Removed Sign C, Option 2 & Decreased Sign B to 36" Letters, Centered Over Door | SD |  |
|                  | Address | 627 Roosevelt Road | 07/16/2014  | Centered Sign B on Wall  | SD |  |
|                  |         | Chicago, IL, 60607 | 07/24/2014  | Revised Sign B to 24" letters and centered above door                          | JD |  |
|                  |         | 07/30/2014         | Revised Sign B to 30" letters and centered in hard-panel area | JD   |    |  |
|                  |         | 08/28/2014         | Add sign D to Rendering                                       | KB   |    |  |
|                  |         | 09/04/2014         | Remove note for sign D  | RB   |    |  |





**04/15/2015**

**Alderman Bob Fioretti**  
**Ward # 02**  
City of Chicago  
City Hall, Room 300  
121 North LaSalle Street  
Chicago, Illinois 60602

Re: An ordinance to use and maintain a portion of the public right-of-way for **one (1) sign(s)** for **GOLF SMITH USA LLC**, adjacent to the premises known as **627 W. Roosevelt Rd.**

Dear Alderman **Bob Fioretti**:

The applicant referenced above has requested the use of the public right-of-way for a **sign(s)**. An ordinance has been prepared by the Department of Business Affairs and Consumer Protection – Small Business Center - Public Way Use Unit for presentation to the City Council. Because this request was made for properties located in your ward, as approved by you as per the attached, I respectfully request that you introduce the attached ordinance at the next City Council meeting.

If you have any questions regarding this ordinance, please contact Anthony Bertuca at (312) 744-5506.

**Department of Business Affairs and Consumer Protection**