



City of Chicago



O2017-4396

Office of the City Clerk

Document Tracking Sheet

Meeting Date:	5/24/2017
Sponsor(s):	Reilly (42)
Type:	Ordinance
Title:	Grant(s) of privilege in public way for Hotel - vault
Committee(s) Assignment:	Committee on Transportation and Public Way

ORDINANCE
HOTEL
Acct. No. 411290 - 1
Permit No. 1127729

Be It Ordained by the City Council of the City of Chicago:

SECTION 1. Permission and authority are hereby given and granted to HOTEL, upon the terms and subject to the conditions of this ordinance to maintain and use, as now constructed, one (1) Vault(s) under the public right-of-way adjacent to its premises known as 168 N. Michigan Ave..

Said Vault(s) at N. Michigan Avenue measure(s):

One (1) at forty-eight (48) feet in length, and twenty-five point one seven (25.17) feet in width for a total of one thousand two hundred eight point one six (1208.16) square feet.

The location of said privilege shall be as shown on prints kept on file with the Department of Business Affairs and Consumer Protection and the Office of the City Clerk.

Said privilege shall be constructed in accordance with plans and specifications approved by the Department of Transportation (Office of Underground Coordination).

This grant of privilege in the public way shall be subject to the provisions of Section 10-28-015 and all other required provisions of the Municipal Code of Chicago.

The grantee shall pay to the City of Chicago as compensation for the privilege #1127729 herein granted the sum of five thousand eight hundred eighteen (\$5,818.00) per annum in advance.

A 25% penalty will be added for payments received after due date.



The permit holder agrees to hold the City of Chicago harmless for any damage, relocation or replacement costs associated with damage, relocation or removal of private property caused by the City performing work in the public way.

Authority herein given and granted for a period of five (5) years from and after Date of Passage.

Alderman _____

Brendan Reilly 42nd Ward

9/2/2016 9:32:49 AM

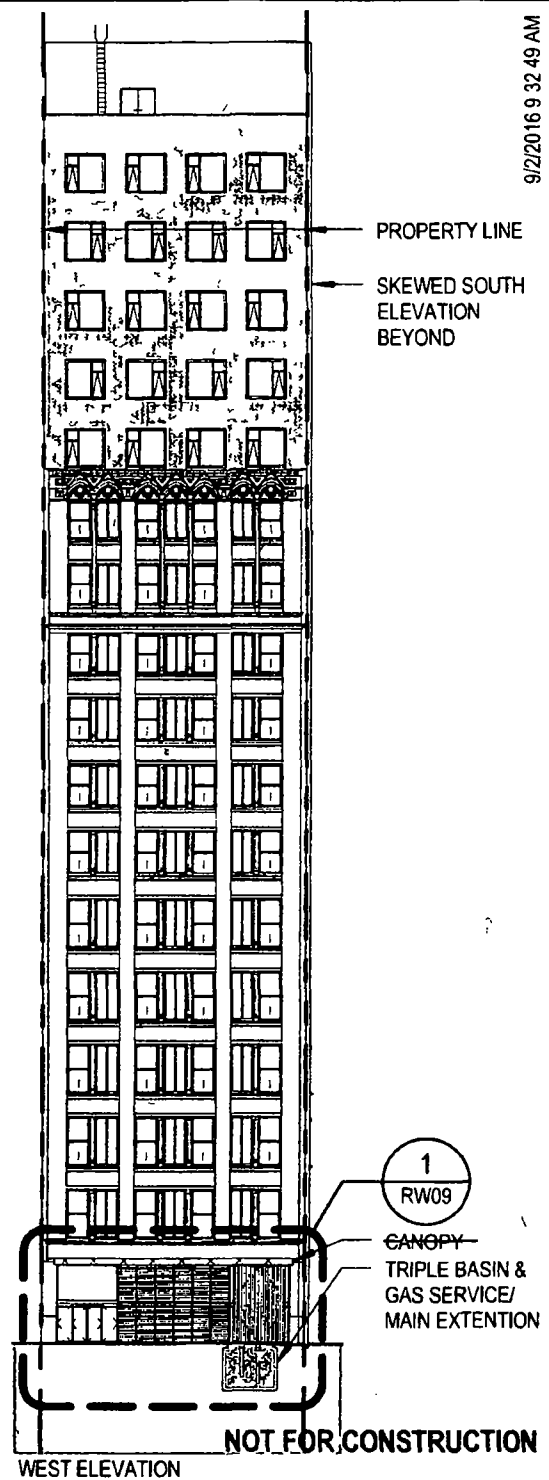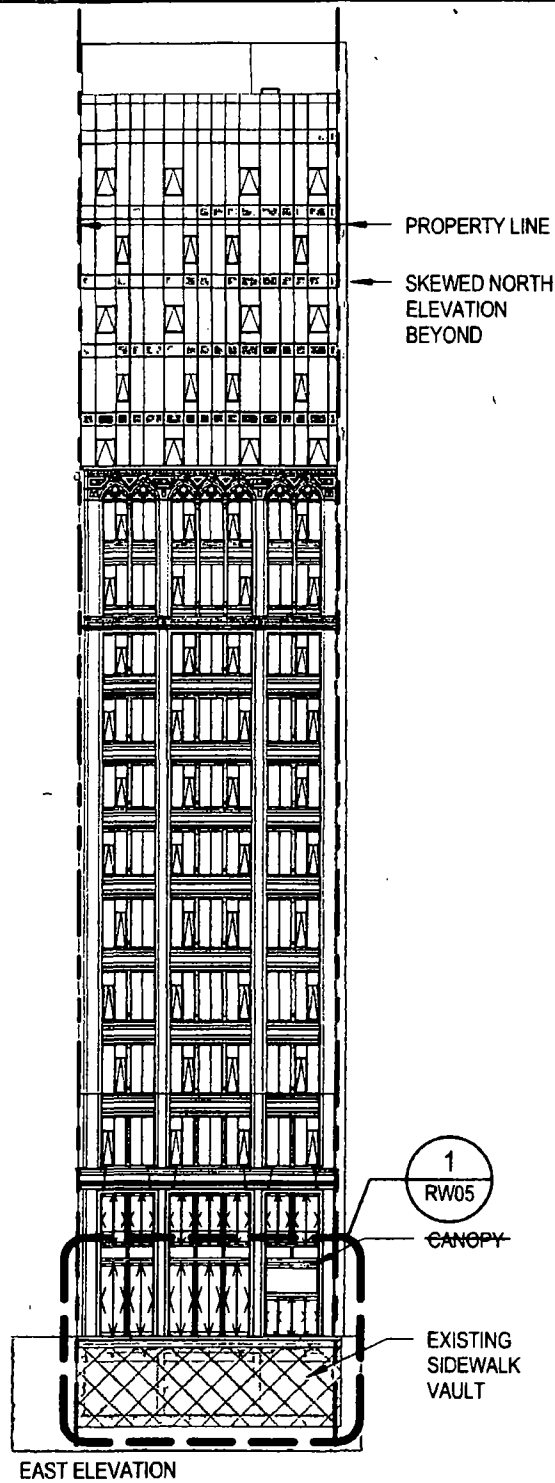

DESIGN ARCHITECT AND ARCHITECT OF RECORD



Hirsch Associates LLC
Architecture + Planning

ADDRESS

225 W Hubbard Street 5th Floor
Chicago Illinois 60654-4916

CONTACT

T 312 836 0011
F 312 836 0599
W www.hirschassociates.com
E hhirsch@hirschassociates.com

SHEET TITLE

PUBLIC RIGHT OF WAY EXHIBIT KEY ELEVATIONS

PROJECT NO 15038

PROJECT TITLE PROPOSED HOTEL

PROJECT LOCATION 168 N Michigan Ave Chicago IL

DRAWN BY Author

CHECKED BY Checker

DRAWING NO

RW02

SCALE 1/32 = 1' 0"