



City of Chicago



O2013-7437

Office of the City Clerk

Document Tracking Sheet

Meeting Date:	9/11/2013
Sponsor(s):	Moore, Joseph (49)
Type:	Ordinance
Title:	Grant(s) of privilege in public way for Mayne Stage/Act One Cafe
Committee(s) Assignment:	Committee on Transportation and Public Way

ORDINANCE
MAYNE STAGE/ACT ONE CAFE
Acct. No. 348586 - 1
Permit No. 1102014

Be It Ordained by the City Council of the City of Chicago:

SECTION 1. Permission and authority are hereby given and granted to MAYNE STAGE/ACT ONE CAFE, upon the terms and subject to the conditions of this ordinance to maintain and use, as now constructed, one (1) Marquee(s) projecting over the public right-of-way adjacent to its premises known as 1328-30 W. Morse Ave..

Said Marquee(s) at W. Morse measure(s):

One (1) at sixteen point six six (16.66) feet in length, and eleven (11) feet in width for a total of one hundred eighty-three point two six (183.26) square feet.

The location of said privilege shall be as shown on prints kept on file with the Department of Business Affairs and Consumer Protection and the Office of the City Clerk.

Said privilege shall be constructed in accordance with plans and specifications approved by the Zoning Department - Signs.


This grant of privilege in the public way shall be subject to the provisions of Section 10-28-015 and all other required provisions of the Municipal Code of Chicago.



The grantee shall pay to the City of Chicago as compensation for the privilege #1102014 herein granted the sum of fifty (\$50.00) per annum in advance.

A 25% penalty will be added for payments received after due date.

The permit holder agrees to hold the City of Chicago harmless for any damage, relocation or replacement costs associated with damage, relocation or removal of private property caused by the City performing work in the public way.

Authority herein given and granted for a period of five (5) years from and after Date of Passage.

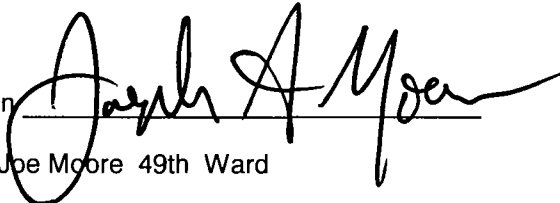Alderman 
Joe Moore 49th Ward

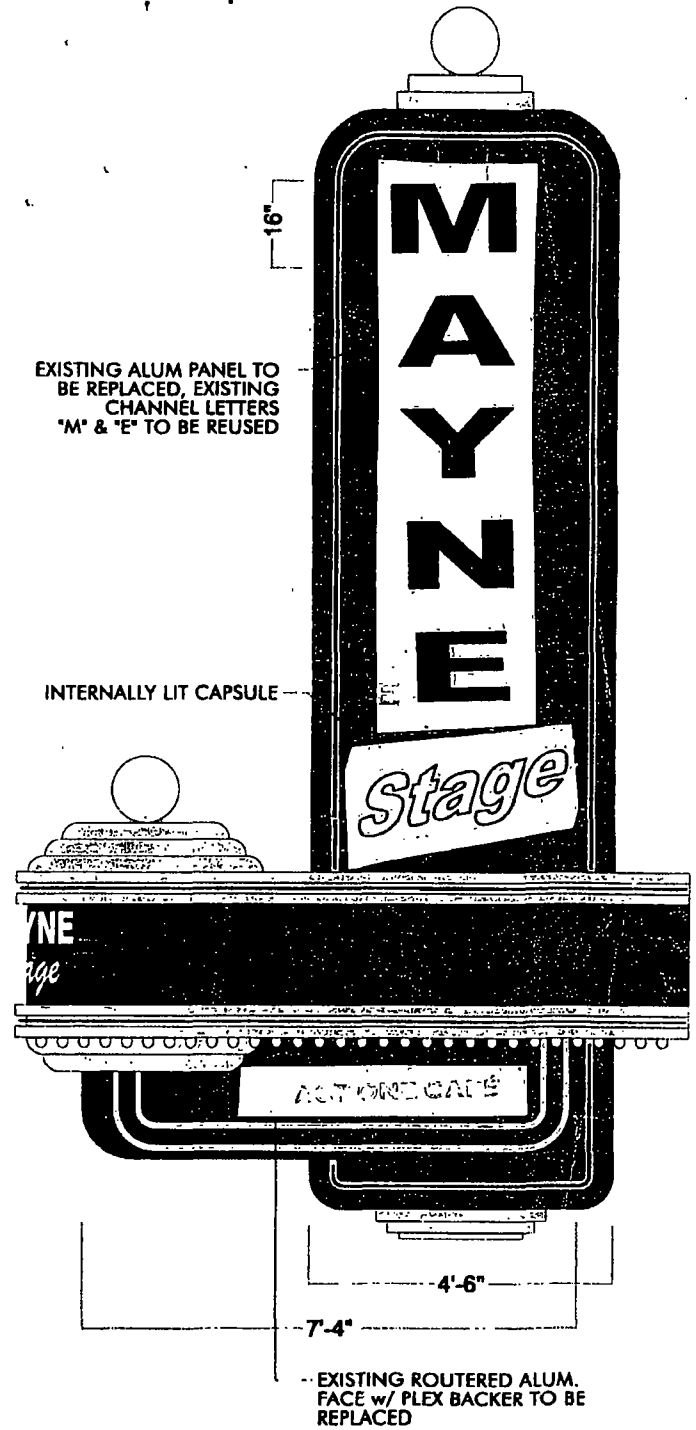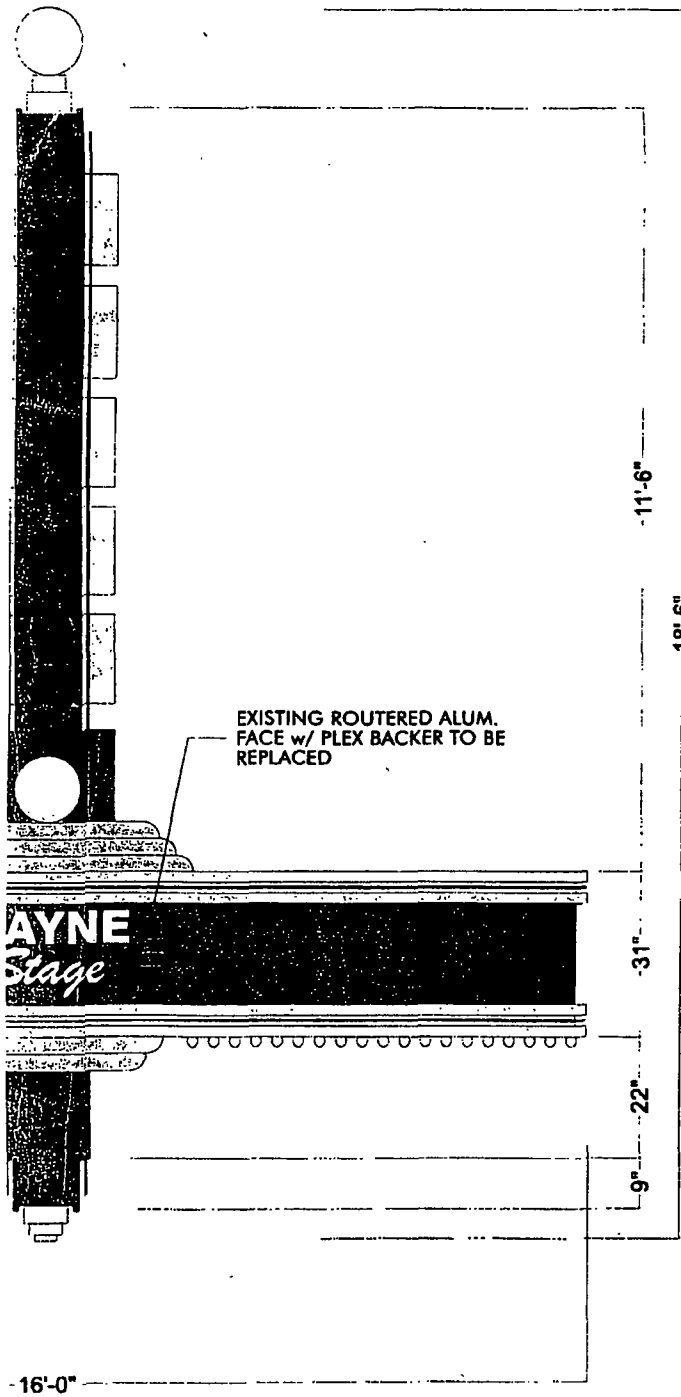

Salesman CHUCK VERES

Drawing# 007399

Revision

G. Alumbaugh 8-13-09
G. Alumbaugh 4-22-09

Drawn By/Date G. Alumbaugh 3-4-09

Job Name/Location MAYNE STAGE / MOMENCE, IL

Scale 3/8"=1'-0"

Filename MAYST-MO-09-LS



09/11/2013

Alderman Joe Moore
Ward # **49**
City of Chicago
City Hall, Room **300**
121 North LaSalle Street
Chicago, Illinois 60602

Re: An ordinance to use and maintain a portion of the public right-of-way for **one (1) marquee(s)** for **MAYNE STAGE/ACT ONE CAFE**, adjacent to the premises known as **1328-30 W. Morse Ave.**.

Dear Alderman **Joe Moore**:

The applicant referenced above has requested the use of the public right-of-way for a **marquee(s)**. An ordinance has been prepared by the Department of Business Affairs and Consumer Protection – Business Assistance Center - Public Way Use Unit for presentation to the City Council. Because this request was made for properties located in your ward, as approved by you as per the attached, I respectfully request that you introduce the attached ordinance at the next City Council meeting.

If you have any questions regarding this ordinance, please contact Anthony Bertuca at (312) 744-5506.

Department of Business Affairs and Consumer Protection