



# City of Chicago



O2019-580

Office of the City Clerk

## Document Tracking Sheet

<b>Meeting Date:</b>	1/23/2019
<b>Sponsor(s):</b>	Hopkins (2)
<b>Type:</b>	Ordinance
<b>Title:</b>	Grant(s) of privilege in public way for AP 100 W Huron Property LLC
<b>Committee(s) Assignment:</b>	Committee on Transportation and Public Way

ORDINANCE  
AP 100 W. HURON PROPERTY, LLC  
Acct. No. 392327 - 2  
Permit No. 1136452

*Be It Ordained by the City Council of the City of Chicago:*

SECTION 1. Permission and authority are hereby given and granted to AP 100 W. HURON PROPERTY, LLC, upon the terms and subject to the conditions of this ordinance to maintain and use three (3) sign(s) projecting over the public right-of-way attached to its premises known as 110 W. Huron St..

Said sign structure(s) measures as follows; along W. Huron:

One (1) at nine point two two (9.22) feet in length, one point three three (1.33) feet in height and fourteen (14) feet above grade level.

One (1) at four point five six (4.56) feet in length, two point one nine (2.19) feet in height and four (4) feet above grade level.

One (1) at twenty-four point one nine (24.19) feet in length, five point seven five (5.75) feet in height and one hundred seventy (170) feet above grade level.

The location of said privilege shall be as shown on prints kept on file with the Department of Business Affairs and Consumer Protection and the Office of the City Clerk.

Said privilege shall be constructed in accordance with plans and specifications approved by the Department of Transportation (Division of Project Development) and Zoning Department - Signs.


This grant of privilege in the public way shall be subject to the provisions of Section 10-28-015 and all other required provisions of the Municipal Code of Chicago.

The grantee shall pay to the City of Chicago as compensation for the privilege #1136452 herein granted the sum of four hundred seventy-five (\$475.00) per annum in advance.

A 25% penalty will be added for payments received after due date.


The permit holder agrees to hold the City of Chicago harmless for any damage, relocation or replacement costs associated with damage, relocation or removal of private property caused by the City performing work in the public way.

Authority herein given and granted for a period of five (5) years from and after Date of Passage.

Alderman  \_\_\_\_\_

Brian Hopkins 2<sup>nd</sup> Ward



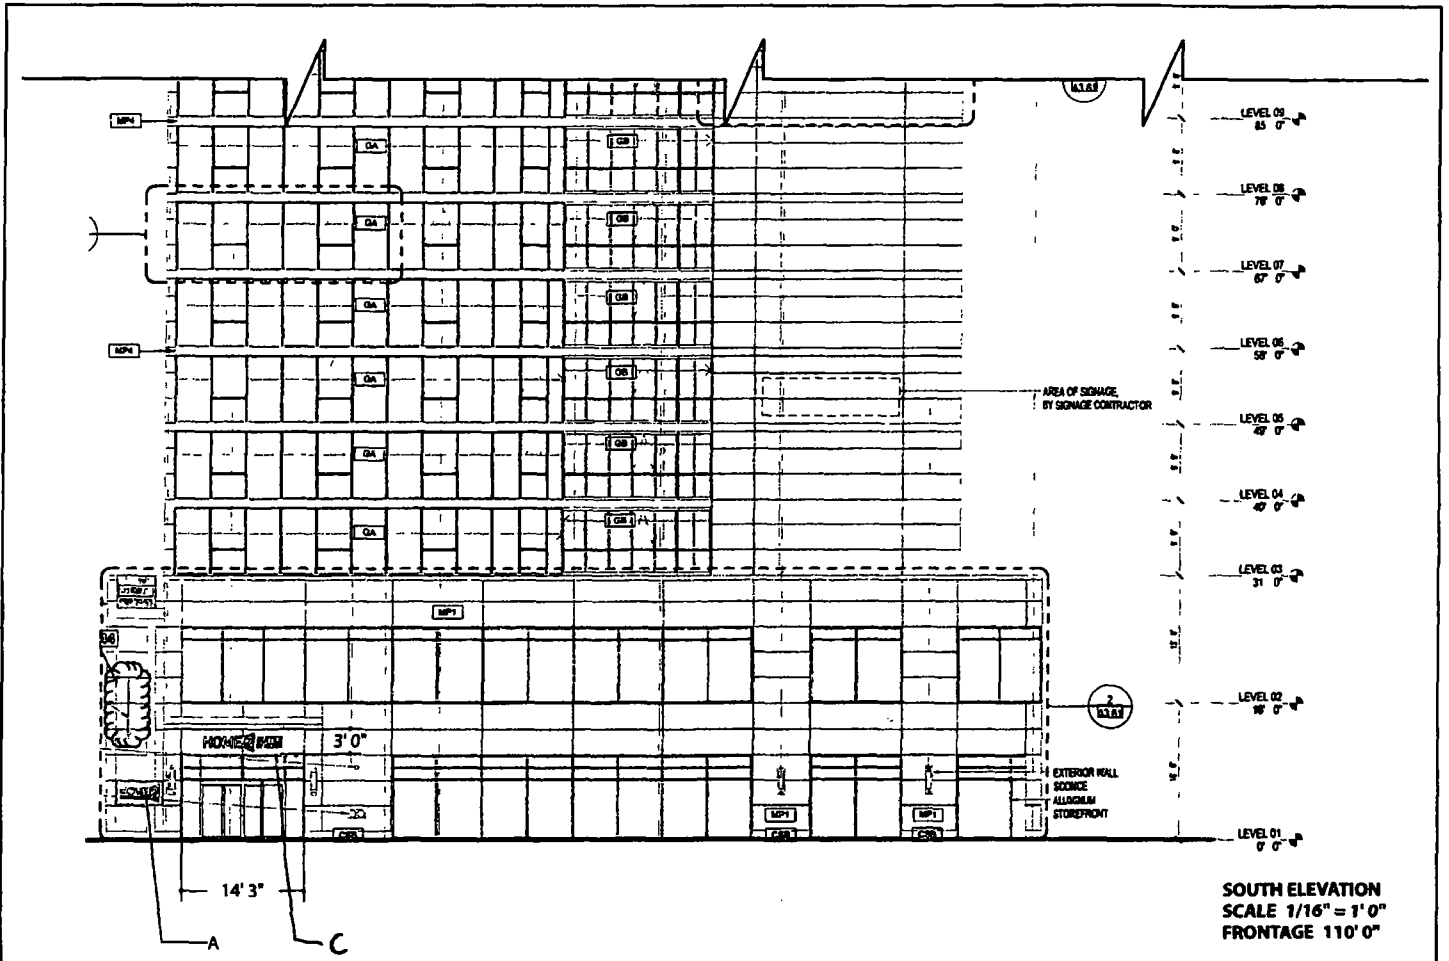

**SOUTH ELEVATION**  
**SCALE 1/16" = 1' 0"**  
**FRONTAGE 110' 0"**

<b>PROCEED TO PRODUCTION</b>		Print. 6375GG-2	Date 9/25/18
AUTHORIZED SIGNATURE _____ DATE _____		ES# ES-3811	Line C
		Ⓢ = Critical Dimension for Internal Quality Control	UL FILE NO E70436

**LAURETANO**  
**SIGN GROUP**  
 1 Theoco Drive, Terryville, CT 06786 Phone 860.583.6133  
 sign@lauretano.com www.lauretano.com

2 of 3 This drawing contains original elements created by Lauretano Sign Group Inc. in property of Lauretano Sign Group Inc. and is subject to all applicable copyright laws. This drawing may not be used in any way until full payment is received by Lauretano Sign Group Inc. It is intended for review and approval purposes only and is not to be reproduced, copied, transmitted by electronic media or exhibited in any fashion to anyone outside your organization without the expressed written consent of Lauretano Sign Group Inc.



**01/23/2019**

**Alderman Brian Hopkins**  
Ward # 02  
City of Chicago  
City Hall, Room 200  
121 North LaSalle Street  
Chicago, Illinois 60602

Re: An ordinance to use and maintain a portion of the public right-of-way for **three (3) sign(s)** for **AP 100 W. HURON PROPERTY, LLC**, adjacent to the premises known as **110 W. Huron St.**

Dear Alderman **Brian Hopkins**:

The applicant referenced above has requested the use of the public right-of-way for a **sign(s)**. An ordinance has been prepared by the Department of Business Affairs and Consumer Protection – Small Business Center - Public Way Use Unit for presentation to the City Council. Because this request was made for properties located in your ward, as approved by you as per the attached, I respectfully request that you introduce the attached ordinance at the next City Council meeting.

If you have any questions regarding this ordinance, please contact Anthony Bertuca at (312) 744-5506.

**Department of Business Affairs and Consumer Protection**