



# City of Chicago



O2021-5042

Office of the City Clerk

## Document Tracking Sheet

|                                 |  |
|---------------------------------|--|
| <b>Meeting Date:</b>            | 11/17/2021   |
| <b>Sponsor(s):</b>              | La Spata (1)   |
| <b>Type:</b>                    | Ordinance  |
| <b>Title:</b>                   | Grant(s) of privilege in public way for Barry's Bootcamp |
| <b>Committee(s) Assignment:</b> | Committee on Transportation and Public Way               |

ORDINANCE

Barry's Bootcamp

Acct. No.: 411009 - 3

Permit No: BACP1146840

*Be It Ordained by the City Council of the City of Chicago:*

SECTION 1. Permission and authority are hereby given and granted to Barry's Bootcamp upon the terms and subject to the conditions of this ordinance to maintain and use one (1) Sign(s) projecting over the public right-of-way attached to its premises known as 1455 N MILWAUKEE AVE.

Said Sign structure(s) measures as follows along Milwaukee:

One (1) at ten point five (10.5) feet in length, two point one seven (2.17) feet in height and eleven point five (11.5) feet above grade level.

The location of said privilege shall be as shown on prints kept on file with the Department of Business Affairs and Consumer Protection and the Office of the City Clerk.

Said privilege shall be constructed in accordance with plans and specifications approved by the Zoning Department - Signs.

This grant of privilege in the public way shall be subject to the provisions of Section 10-28-015 and all other required provisions of the Municipal Code of Chicago.


The grantee shall pay to the City of Chicago as compensation for the privilege #BACP1146840 herein granted the sum of one hundred (\$100.00) per annum in advance.

A 25% penalty will be added for payments received after due date.


The permit holder agrees to hold the City of Chicago harmless for any damage, relocation or replacement costs associated with damage, relocation or removal of private property caused by the City performing work in the public way.

Authority herein given and granted for a period of five (5) years from and after Date of Passage.

Alderman:

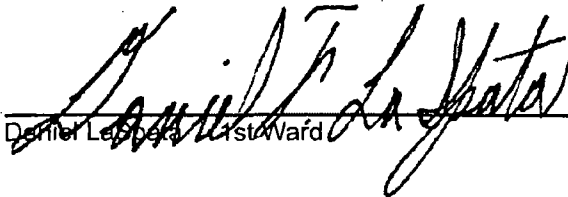  
Daniel LaSpina, 1st Ward

126

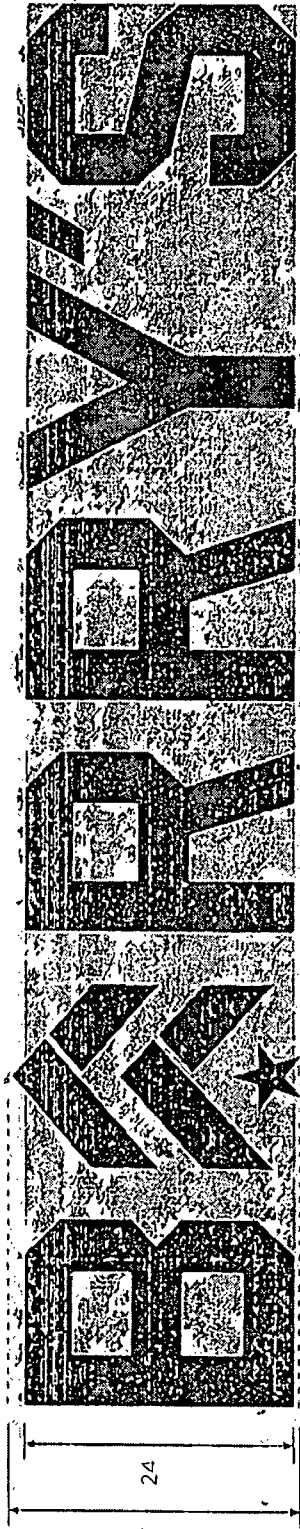

24


### BARRY'S WICKER PARK

#### SPECIFICATIONS

- 24 TALL 063 THICK ALUMINUM 3 DEEP FABRICATED REVERSE ILLUMINATED CHANNEL LETTERS FACE AND RETURNS OF LOGO PAINTED TO MATCH SW #6993/BLACK OF NIGHT SATIN FINISH
- REVERSE LED FIERY RED ILLUMINATION
- LOGO PIN MOUNTED WITH 15' SPACERS TO BUILDING COLOR
- ELECTRICAL (BY OTHERS) PROVIDED WITHIN 5 FEET OF INSTALLATION SITE REMOTE POWER SUPPLY



This sign is built to UL Standards for operation in North America

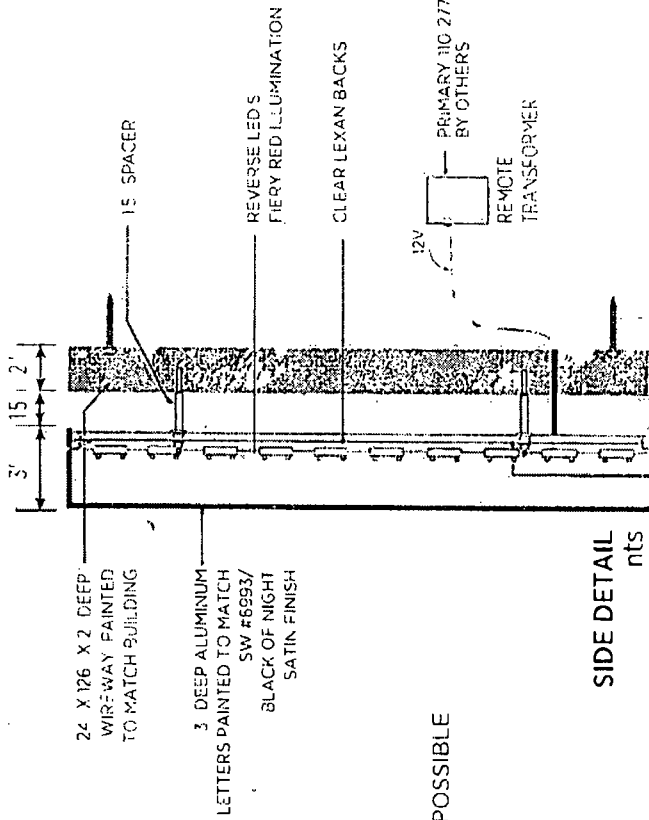

SIDE DETAIL nts

|  |                  |  |   |
|--|------------------|--|---|
| <p>CLIENT ACT CONSTRUCTION BARRYS</p> <p>DATE 0918 20</p> <p>JCB # ACT20002</p> <p>DRAWN BY ns/bf</p> <p>SCALE 3/4 = 1 0</p> | <p>REVISIONS</p> | <p>APPROVED AS IS <input type="radio"/></p> <p>APPROVED W/CHANGES <input type="radio"/></p> <p>REVISE AND RESUBMIT <input type="radio"/></p> <p>APPROVAL _____</p> <p>DATE _____</p> | <p><b>H.M. WILIT &amp; CO.</b><br/>SIGN &amp; LIGHTING</p> <p>317 West Newport Ave Chicago, IL 60618<br/>Office: 773 250 5000 Fax: 773 250 5100<br/>Website: 708 427 0703 www.hmwilit.com</p> |
|--|------------------|--|---|

THIS IS AN ORIGINAL DRAWING BY H.M. WILIT & CO. ANY AND IS NOT TO BE REPRODUCED WITHOUT PERMISSION OF H.M. WILIT & CO. SIGNS



Department of Business Affairs and Consumer Protection  
Small Business Center - Public Way Use Unit  
City Hall - 121 N. LaSalle Street, Room 800, Chicago, IL 60602  
312-74-GOBIZ / 312-744-6249 • (312) 744-1944 (TTY)  
<http://www.cityofchicago.org/bacp>

11/17/2021

Alderman Daniel LaSpata  
Ward # 01  
City of Chicago  
City Hall, Room 800  
121 N. LaSalle Street  
Chicago, IL 60602

Re: An ordinance to use and maintain a portion of the public right-of-way for **1 Sign(s)** for **Barry's Bootcamp**, adjacent to the premises known as **1455 N MILWAUKEE AVE.**

Dear Alderman **Daniel LaSpata**:

The applicant referenced above has requested the use of the public right-of-way for **Sign(s)**. An ordinance has been prepared by the Department of Business Affairs and Consumer Protection - Small Business Center - Public Way Use Unit for presentation to the City Council. Because this request was made for properties located in your ward, as approved by you as per the attached, I respectfully request that you introduce the attached ordinance at the next City Council meeting.

If you have any questions regarding this ordinance, please contact Anthony Bertuca at (312) 744-5506.

**Department of Business Affairs and Consumer Protection**