



Office of the City Clerk



O2012-5653

Office of the City Clerk

City Council Document Tracking Sheet

| | |
|---------------------------------|--|
| Meeting Date: | 9/12/2012 |
| Sponsor(s): | Tunney, Thomas (44) |
| Type: | Ordinance |
| Title: | Canopy(s) for Crosby's Kitchen |
| Committee(s) Assignment: | Committee on Transportation and Public Way |

ORDINANCE
CROSBY'S KITCHEN
Acct. No. 371106 - 1
Permit No. 1101900

Be It Ordained by the City Council of the City of Chicago:

SECTION 1. Permission and authority are hereby given and granted to CROSBY'S KITCHEN, upon the terms and subject to the conditions of this ordinance to construct, install, maintain and use one (1) Canopy(s) projecting over the public right-of-way adjacent to its premises known as 3455 N. Southport Ave..

Said Canopy(s) at CORNER OF SOUTHPORT AND CORNELIA measure(s):
One (1) at one hundred two (102) feet in length, and six (6) feet in width for a total of six hundred twelve (612) square feet.

The location of said privilege shall be as shown on prints kept on file with the Department of Business Affairs and Consumer Protection and the Office of the City Clerk.

Said privilege shall be constructed in accordance with plans and specifications approved by the Zoning Department - Signs.

This grant of privilege in the public way shall be subject to the provisions of Section 10-28-015 and all other required provisions of the Municipal Code of Chicago.


The grantee shall pay to the City of Chicago as compensation for the privilege #1101900 herein granted the sum of one hundred twenty-seven (\$127.00) per annum in advance.


A 25% penalty will be added for payments received after due date.

The permit holder agrees to hold the City of Chicago harmless for any damage, relocation or replacement costs associated with damage, relocation or removal of private property caused by the City performing work in the public way.


Authority herein given and granted for a period of five (5) years from and after Date of Passage.

Alderman

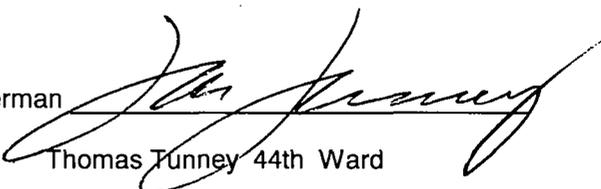

Thomas Tunney 44th Ward

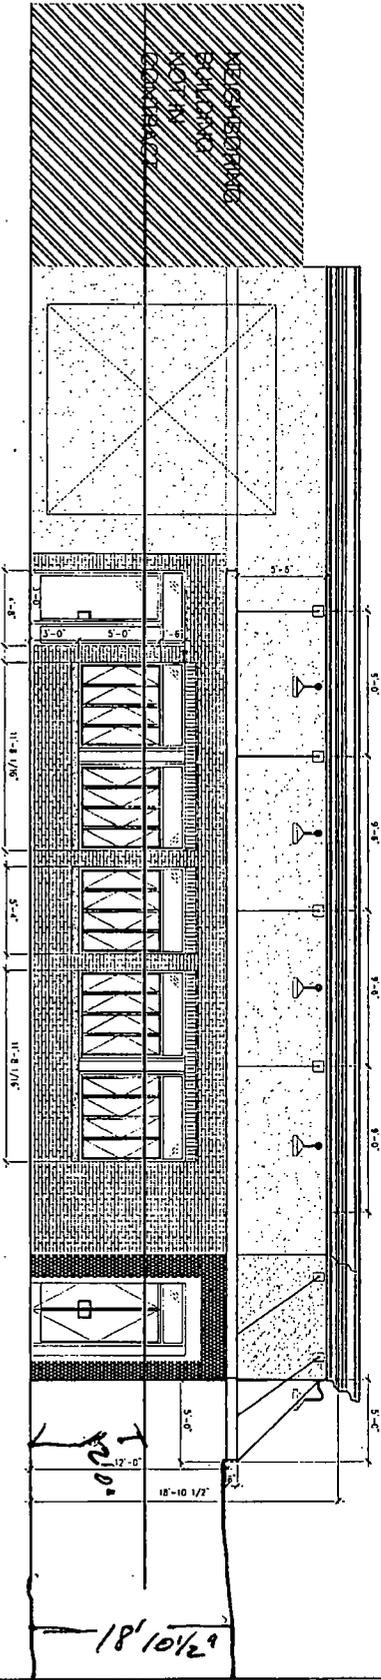

1 CORNELIA ELEVATION
3/32" = 1'-0"

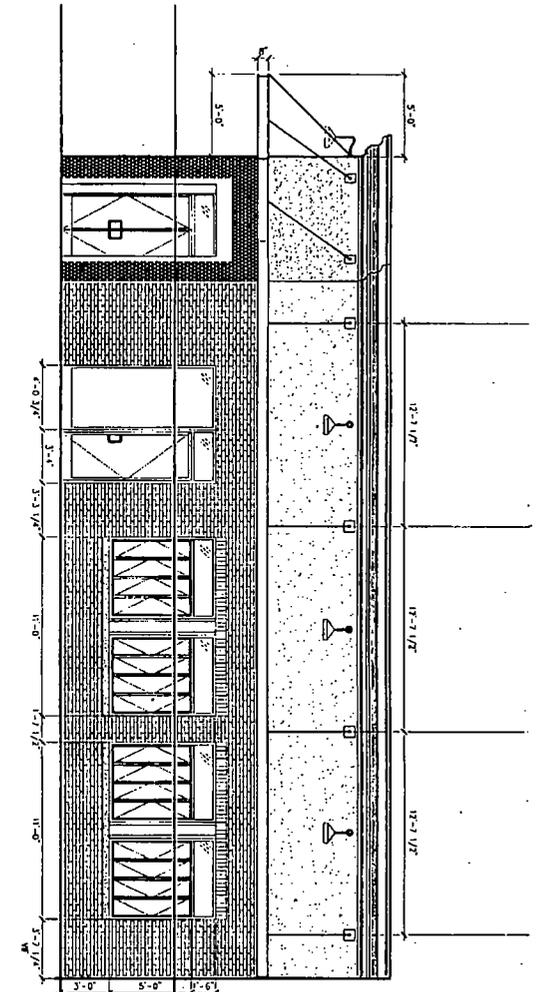

2 SOUTHPORT ELEVATION
3/32" = 1'-0"

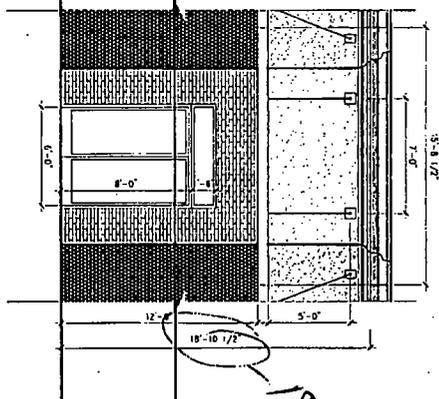

3 ENTRY ELEVATION
3/32" = 1'-0"

REVISOR 7/30/12



Chicago Building Design P.C.

220 W. Heron, Suite 3100, Chicago, IL 60654
p: 312.492.9007 | e: info@cbdarchitect.com

CROSBY'S KITCHEN
3455 N Southport
Chicago, IL. 60657

| | |
|----------------|---------------|
| Project number | 12-2008 |
| Date | 06-06-2012 |
| Drawn by | LD |
| Checked by | JJ |
| Scale | 3/32" = 1'-0" |



09/12/2012

Alderman **Thomas Tunney**
Ward # **44**
City of Chicago
City Hall, Room **203**
121 North LaSalle Street
Chicago, Illinois 60602

Re: An ordinance to use and maintain a portion of the public right-of-way for **one (1) canopy(ies)** for **CROSBY'S KITCHEN**, adjacent to the premises known as **3455 N. Southport Ave.**.

Dear Alderman **Thomas Tunney**:

The applicant referenced above has requested the use of the public right-of-way for a **canopy(ies)**. An ordinance has been prepared by the Department of Business Affairs and Consumer Protection – Business Assistance Center - Public Way Use Unit for presentation to the City Council. Because this request was made for properties located in your ward, as approved by you as per the attached, I respectfully request that you introduce the attached ordinance at the next City Council meeting.

If you have any questions regarding this ordinance, please contact Anthony Bertuca at (312) 744-5506.

Department of Business Affairs and Consumer Protection