



City of Chicago



O2013-6658

Office of the City Clerk Document Tracking Sheet

Meeting Date:	9/11/2013
Sponsor(s):	Reilly, Brendan (42)
Type:	Ordinance
Title:	Canopy(s) for Tides at Lake Shore East LLC
Committee(s) Assignment:	Committee on Transportation and Public Way

ORDINANCE
TIDES AT LAKE SHORE EAST LLC
Acct. No. 301855 - 2
Permit No. 1107540

Be It Ordained by the City Council of the City of Chicago:

SECTION 1. Permission and authority are hereby given and granted to TIDES AT LAKE SHORE EAST LLC, upon the terms and subject to the conditions of this ordinance to maintain and use, as now constructed, one (1) Canopy(s) projecting over the public right-of-way adjacent to its premises known as 360 E. South Water St..

Said Canopy(s) at E. South Water measure(s):

One (1) at eighteen point eight three (18.83) feet in length, and eight point one (8.1) feet in width for a total of one hundred fifty-two point five two (152.52) square feet.

The location of said privilege shall be as shown on prints kept on file with the Department of Business Affairs and Consumer Protection and the Office of the City Clerk.

Said privilege shall be constructed in accordance with plans and specifications approved by the Zoning Department - Signs.

This grant of privilege in the public way shall be subject to the provisions of Section 10-28-015 and all other required provisions of the Municipal Code of Chicago.

The grantee shall pay to the City of Chicago as compensation for the privilege #1107540 herein granted the sum of fifty (\$50.00) per annum in advance.

A 25% penalty will be added for payments received after due date.

The permit holder agrees to hold the City of Chicago harmless for any damage, relocation or replacement costs associated with damage, relocation or removal of private property caused by the City performing work in the public way.


Authority herein given and granted for a period of five (5) years from and after 03/12/2013.

Alderman


Brendan Reilly 42nd Ward

H:\CAI\11100_PLANDSCAPE\Copy & plot\Tides Keyplan.dwg, 2/15/2007 9:03:27 AM, user: NLAI-SERVER\NLAI-RICOM

1 KEYPLAN
SCALE: 1" = 10'

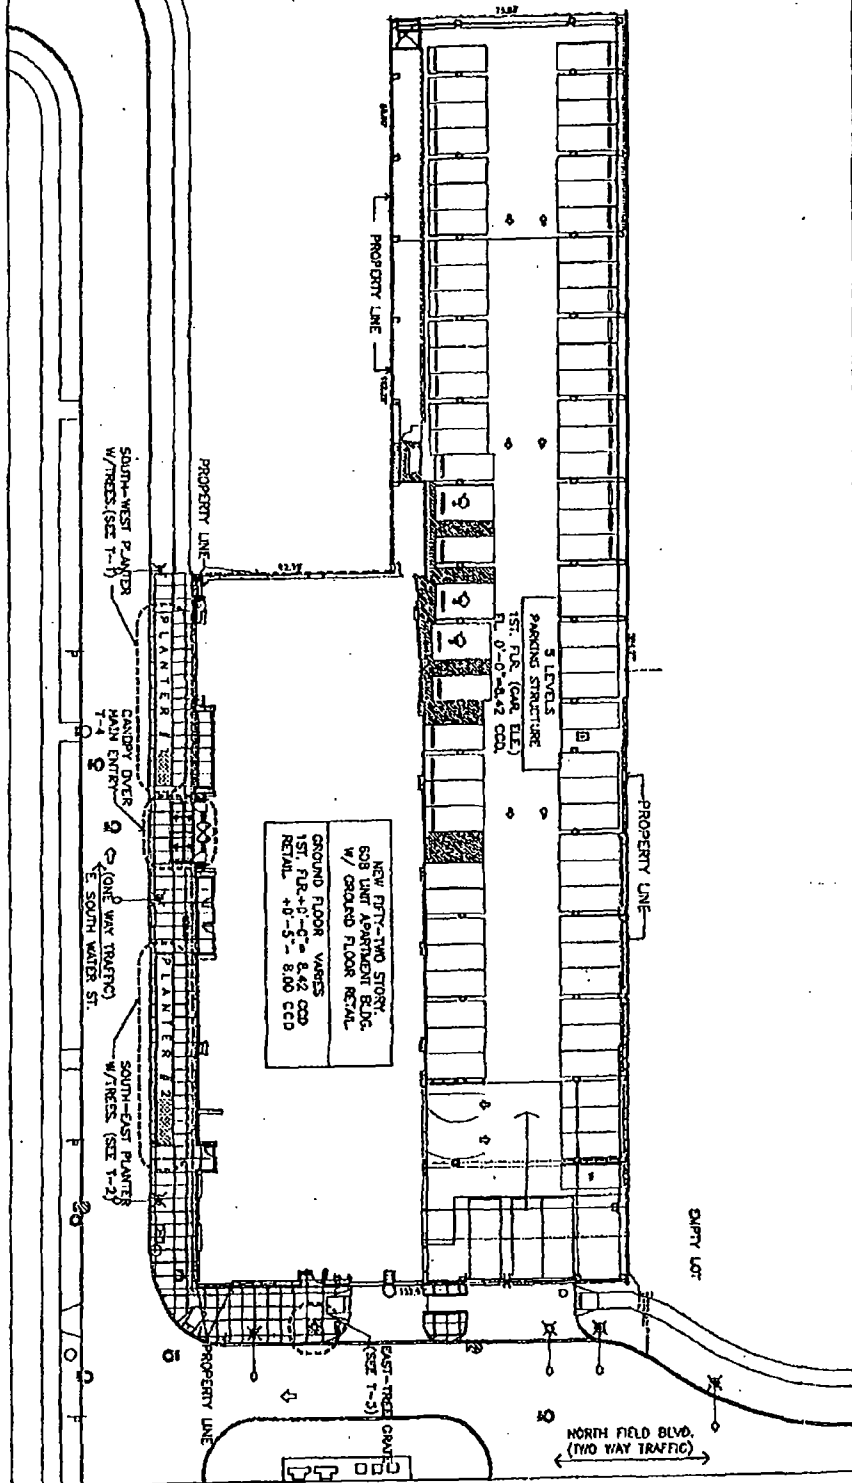

LOEWENBERG
ARCHITECTS
303 E. Wacker Drive, Suite 2760
Chicago, Illinois 60601
phone: 312.440.9800
fax: 312.440.1422

DATE: 2007.03.08
PROJECT: THE TIDES
PROJECT NO: 01120
DESCRIPTION: KEYPLAN

SCALE: AS NOTED
REFERENCE: A1.00
PREPARED BY: AR

SKETCH NO:

T-0

© 2006 LOEWENBERG & ASSOCIATES