



City of Chicago




O2013-8594

Office of the City Clerk

Document Tracking Sheet

Meeting Date:	11/13/2013
Sponsor(s):	Waguespack (32)
Type:	Ordinance
Title:	Canopy(s) for MJH Education Assistance Illinois IV LLC
Committee(s) Assignment:	Committee on Transportation and Public Way

FULLERTON AVENUE

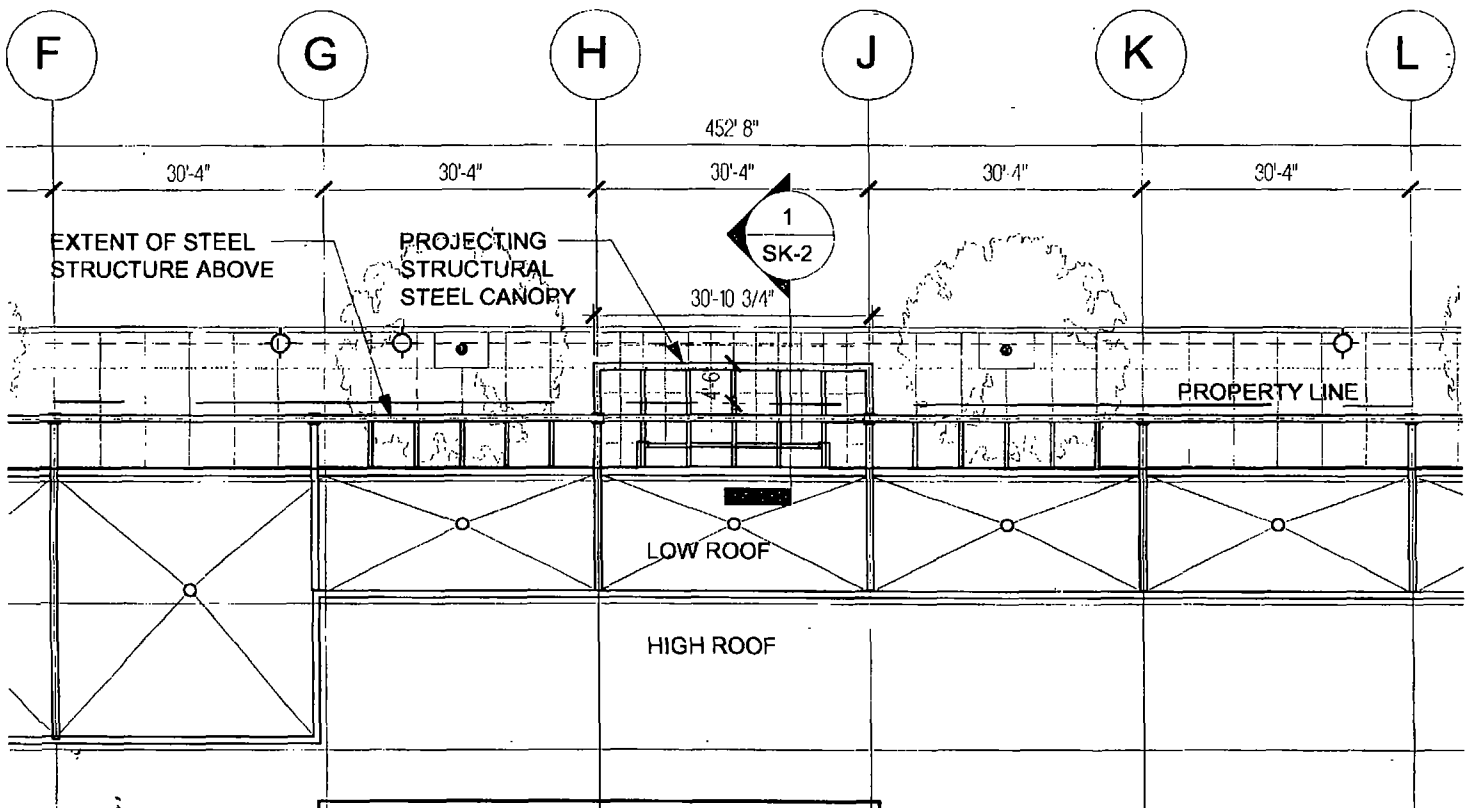

1237 WEST FULLERTON
STUDENT RESIDENCES

1	SITE PLAN DETAIL AT CANOPY	N ⊕
- SK-1		

SCALE 1/16"=1'-0"



11/13/2013

Alderman **Scott Waguespack**
Ward # **32**
City of Chicago
City Hall, Room **300**
121 North LaSalle Street
Chicago, Illinois 60602

Re: An ordinance to use and maintain a portion of the public right-of-way for **one (1) canopy(ies)** for **MJH EDUCATION ASSISTANCE ILLINOIS IV, LLC**, adjacent to the premises known as **1237 W. Fullerton Ave.**.

Dear Alderman **Scott Waguespack**:

The applicant referenced above has requested the use of the public right-of-way for a **canopy(ies)**. An ordinance has been prepared by the Department of Business Affairs and Consumer Protection – Business Assistance Center - Public Way Use Unit for presentation to the City Council. Because this request was made for properties located in your ward, as approved by you as per the attached, I respectfully request that you introduce the attached ordinance at the next City Council meeting.

If you have any questions regarding this ordinance, please contact Anthony Bertuca at (312) 744-5506.

Department of Business Affairs and Consumer Protection