



City of Chicago



O2017-2776

Office of the City Clerk

Document Tracking Sheet

Meeting Date:	3/29/2017
Sponsor(s):	Reilly (42)
Type:	Ordinance
Title:	Canopy(s) for Metropolis Condo Assn.
Committee(s) Assignment:	Committee on Transportation and Public Way

ORDINANCE
METROPOLIS CONDOMINIUM ASSOCIATION
Acct. No. 345616 - 1
Permit No. 1125938

Be It Ordained by the City Council of the City of Chicago:

SECTION 1. Permission and authority are hereby given and granted to METROPOLIS CONDOMINIUM ASSOCIATION, upon the terms and subject to the conditions of this ordinance to maintain and use, as now constructed, one (1) Canopy(s) projecting over the public right-of-way adjacent to its premises known as 8 W. Monroe St..

Said Canopy(s) at W. Monroe measure(s):

One (1) at fourteen point one six (14.16) feet in length, and five point six six (5.66) feet in width for a total of eighty point one five (80.15) square feet.

The location of said privilege shall be as shown on prints kept on file with the Department of Business Affairs and Consumer Protection and the Office of the City Clerk.

Said privilege shall be constructed in accordance with plans and specifications approved by the Zoning Department - Signs.

This grant of privilege in the public way shall be subject to the provisions of Section 10-28-015 and all other required provisions of the Municipal Code of Chicago.

The grantee shall pay to the City of Chicago as compensation for the privilege #1125938 herein granted the sum of fifty (\$50.00) per annum in advance.


A 25% penalty will be added for payments received after due date.

The permit holder agrees to hold the City of Chicago harmless for any damage, relocation or replacement costs associated with damage, relocation or removal of private property caused by the City performing work in the public way.

Authority herein given and granted for a period of five (5) years from and after 01/18/2017.

Alderman


Brendan Reilly 42nd Ward

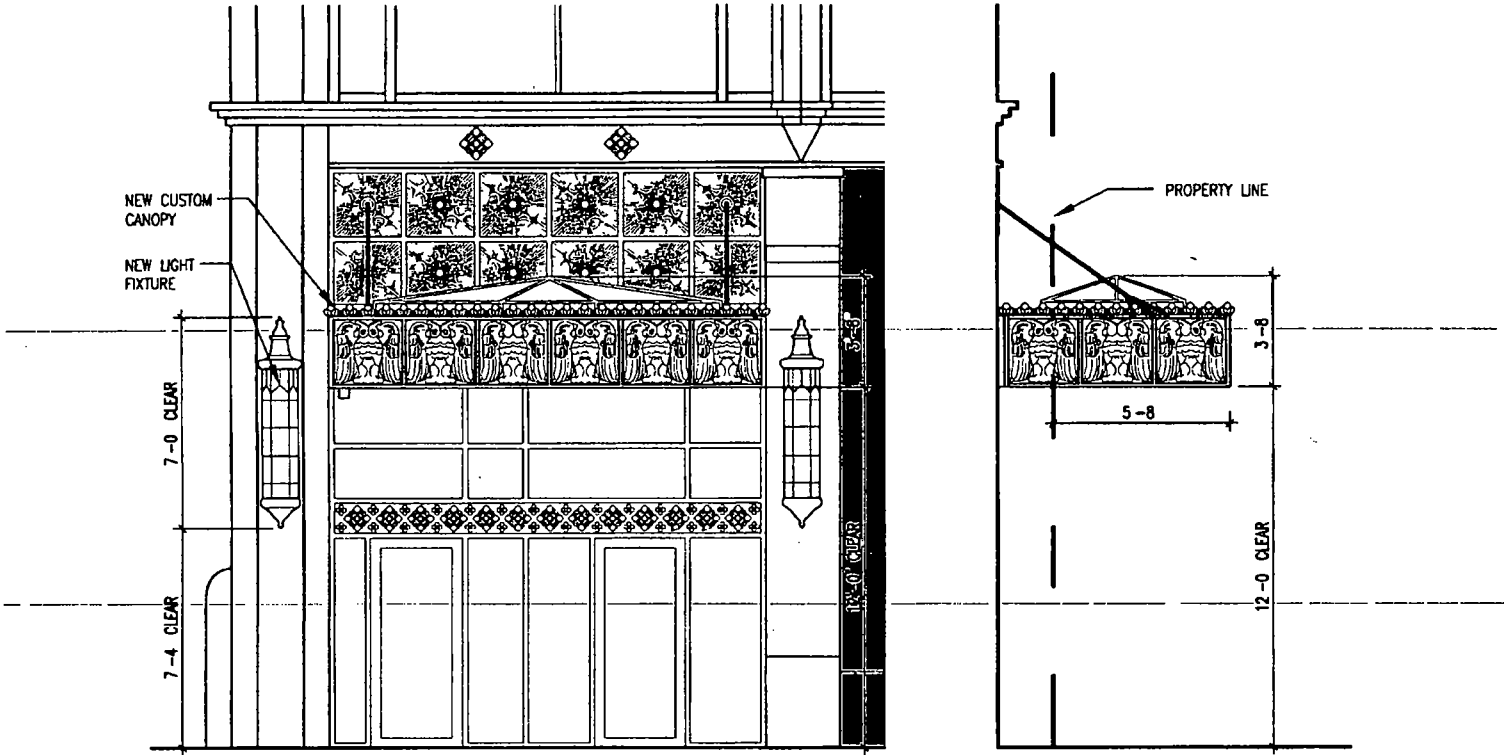

Metropolis Condominiums	Public Right of Way - FRONT AND SIDE ELEVATION	
MCA	OCTOBER 25 2011 NOT TO SCALE	KOO AND ASSOCIATES LTD