



Office of the Chicago City  
Clerk



O2011-8511

Office of the City Clerk

City Council Document Tracking Sheet

<b>Meeting Date:</b>	10/5/2011
<b>Sponsor(s):</b>	Reilly, Brendan (42)
<b>Type:</b>	Ordinance
<b>Title:</b>	Grant(s) of Privilege in Public Way for 3001 Development - tree grates
<b>Committee(s) Assignment:</b>	Committee on Transportation and Public Way

ORDINANCE  
3001 DEVELOPMENT  
Acct. No. 365920 - 1  
Permit No. 1097978

*Be It Ordained by the City Council of the City of Chicago:*

SECTION 1. Permission and authority are hereby given and granted to 3001 DEVELOPMENT, upon the terms and subject to the conditions of this ordinance to construct, install, maintain and use one (1) Tree Grates(s) on the public right-of-way adjacent to its premises known as 1003-05 N. Rush St..

Said Tree Grates(s) at N. Rush measure(s):

One (1) at five (5) feet in length, and five (5) feet in width for a total of twenty-five (25) square feet.

The location of said privilege shall be as shown on prints kept on file with the Department of Business Affairs and Consumer Protection and the Office of the City Clerk.

Said privilege shall be constructed in accordance with plans and specifications approved by the Department of Planning and Development and Department of Transportation (Division of Project Development).

This grant of privilege in the public way shall be subject to the provisions of Section 10-28-015 and all other required provisions of the Municipal Code of Chicago.

The grantee shall pay to the City of Chicago as compensation for the privilege #1097978 herein granted the sum of zero (\$.00) per annum in advance.

A 25% penalty will be added for payments received after due date.

The permit holder agrees to hold the City of Chicago harmless for any damage, relocation or replacement costs associated with damage, relocation or removal of private property caused by the City performing work in the public way.

Authority herein given and granted for a period of five (5) years from and after Date of Passage.


Alderman \_\_\_\_\_

Brendan Reilly 42nd Ward





VIEW OF PUBLIC RIGHT OF WAY  
ALONG RUSH STREET

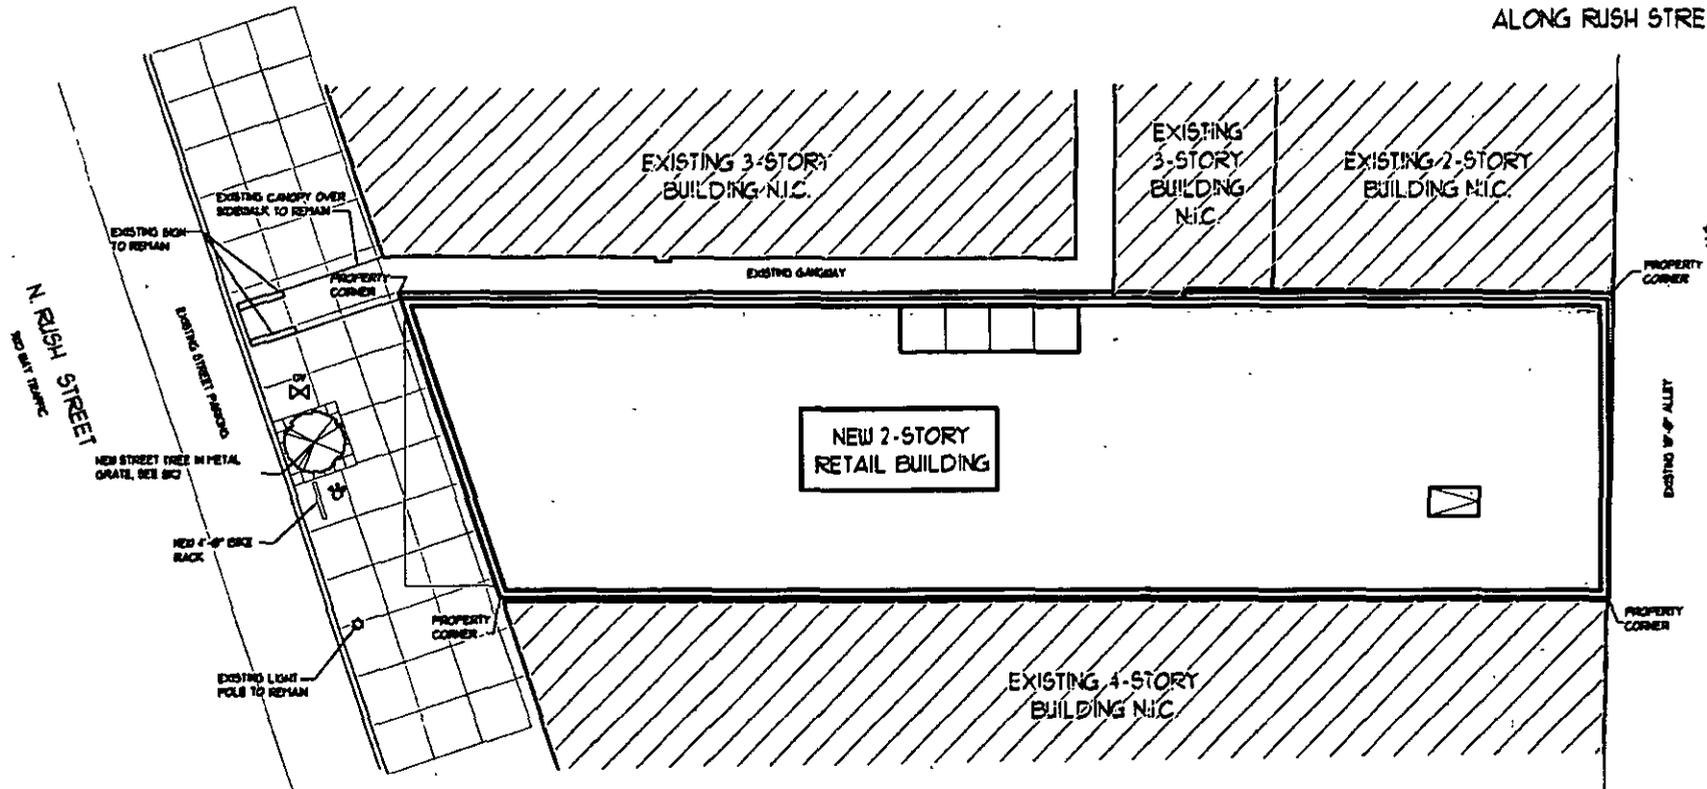


232 North Carpenter  
Chicago IL 60607  
P 312 228 4488  
F 312 228 4499  
www.hparchitecture.com

Hartshorne Phinney Architecture

1003 N. RUSH ST.  
CHICAGO, IL

PLANS AND ALL SPECIFICATION ARE SUBJECT TO REVISION AS DEEMED NECESSARY OR ADVISABLE BY BUILDER, ARCHITECT, OR AS REQUIRED BY LAW.

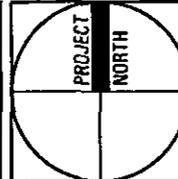

SCALE  
1/16" = 1'-0"  
DATE  
08-04-11

DRAWING  
PROPOSED  
STREET TREE  
LOCATIONS

SK#  
1