



Office of Chicago City Clerk



Or2011-472

Office of the City Clerk

City Council Document Tracking Sheet

Meeting Date:	5/4/2011
Sponsor(s):	Reilly, Brendan (42)
Type:	Order
Title:	Issuance of permit for Sign(s)/Signboard(s) at 73 W Monroe St
Committee(s) Assignment:	Committee on Buildings

Committee on Buildings
City Council Meeting May, 4 2011
Alderman Brendan Reilly, 42nd Ward
Sign Order

ORDERED, That the Commissioner of Buildings is hereby directed to issue a sign permit to:


Ail-American Sign Co., Inc.
5501 West 109th Street
Oak Lawn, IL. 60453

For the erection of a sign/signboard over 24 feet in height and/or over 100 square feet (in area of one face) at:

73 West Monroe Street
Chicago, IL 60654

Dimensions: length	<u>31'6" (W)</u>	height	<u>4'(H)</u>
Height above grade/roof to top of sign			<u>16 feet</u>
Total Square Foot Area			<u>126 square feet</u>
Elevation			<u>North</u>

Such sign shall comply with all applicable provisions of TITLE 17 of the Chicago Zoning Ordinance and all other applicable provisions of the Municipal Code of the City of Chicago governing the construction and maintenance of outdoor signs, signboards and structures.

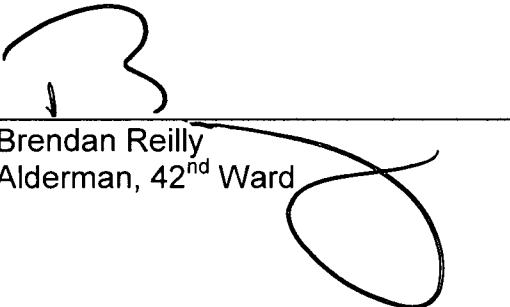
Brendan Reilly
Alderman, 42nd Ward

★ PRET A MANAGER ★




73 WEST MONROE STREET - CHICAGO

SIGN TYPE 1A - DETAILS

(1) 4'(H) x 31' 6"(W) SINGLE FACE ILLUMINATED SIGN DISPLAY


POLISHED STAINLESS LETTERS WITH ACRYLIC PUSH THRU - LED LIGHTING

04/05/2011

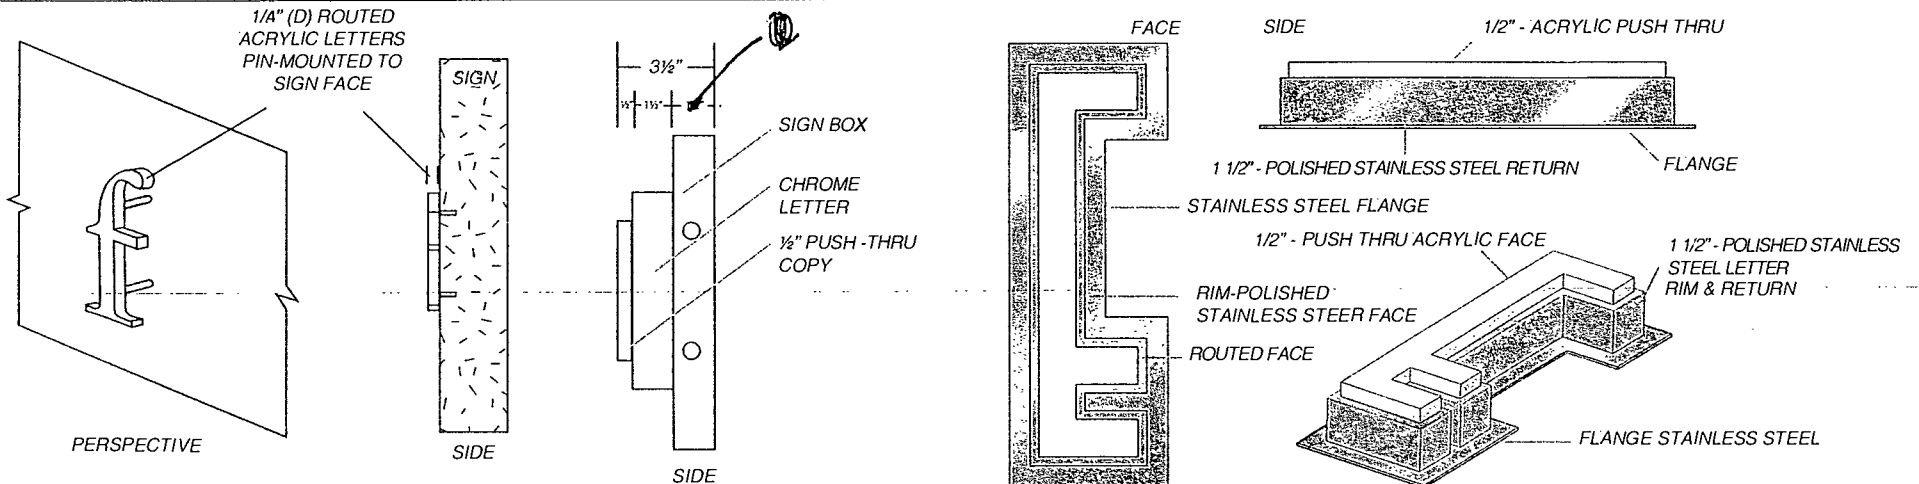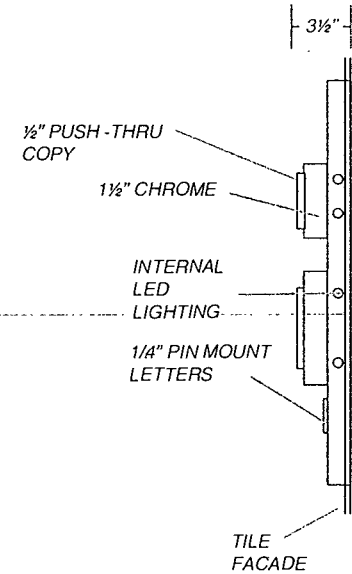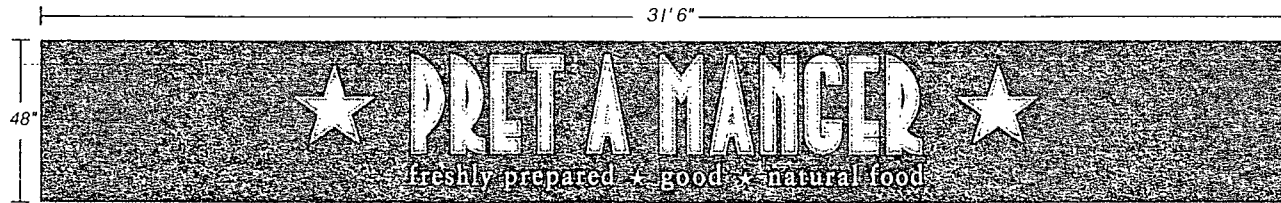

NOTE: THIS IS AN ORIGINAL UNPUBLISHED DRAWING, CREATED BY ASC, INC. IT IS SUBMITTED FOR YOUR PERSONAL USE IN CONNECTION WITH A PROJECT BEING PLANNED FOR YOU BY ASC, INC. IT IS NOT TO BE SHOWN TO ANYONE OUTSIDE YOUR ORGANIZATION, NOR IS IT TO BE REPRODUCED, COPIED, OR EXHIBITED IN ANY FASHION.

DATE
SCALE
DRAWN BY MM
SALESMAN

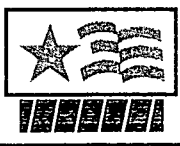

All-American Sign Co., Inc.
 Design • Fabrication • Installation • Maintenance
 5501 W. 109th Street Oak Lawn, IL 60453
 708/ 499-3000 Fax: 708/ 499-3943
 www.allamericansign.com

708-499-3000	SKETCH NO.
	ACCOUNT
	ADDRESS
	CITY, STATE

★ PRET A MANGER ★




73 WEST MONROE STREET - CHICAGO

SIGN TYPE 1A

(1) 4'(H) x 31' 6"(W) SINGLE FACE ILLUMINATED SIGN DISPLAY

POLISHED STAINLESS LETTERS WITH ACRYLIC PUSH THRU - LED LIGHTING

04/05/2011

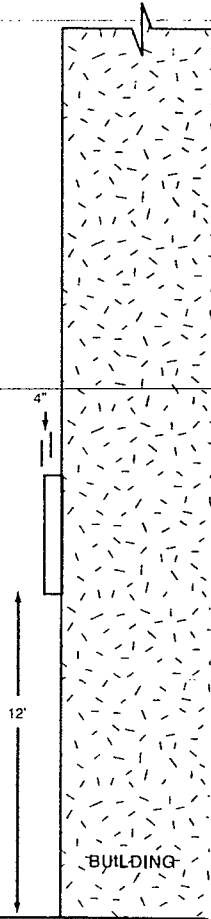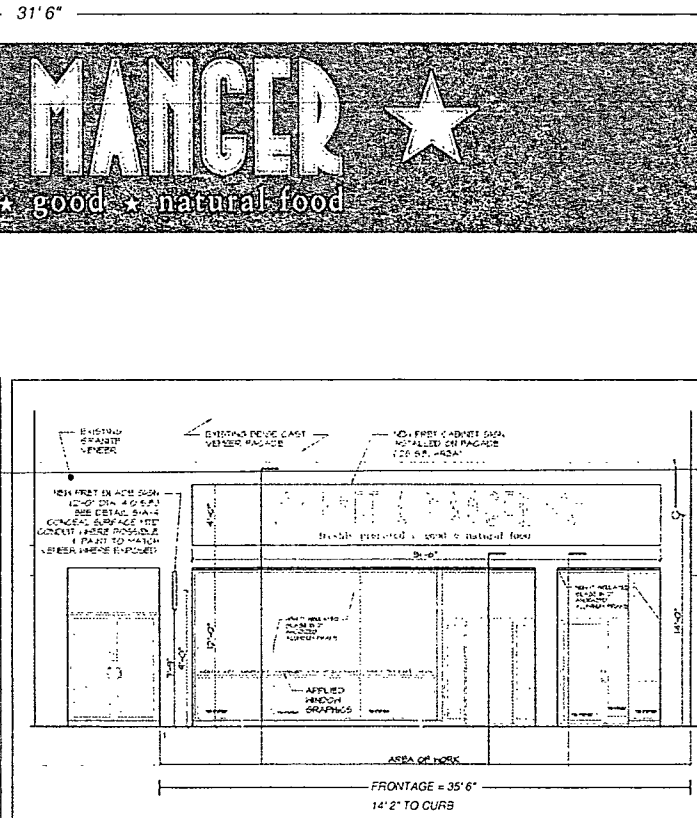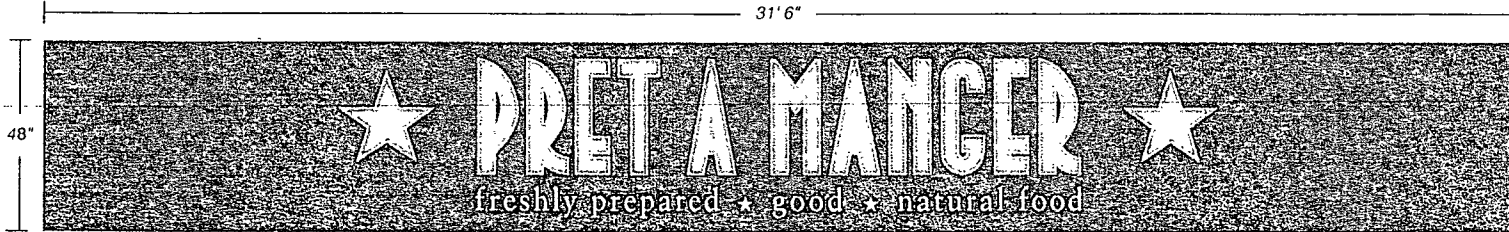

GRADE

NOTE: THIS IS AN ORIGINAL UNPUBLISHED DRAWING, CREATED BY ASC, INC. IT IS SUBMITTED FOR YOUR PERSONAL USE IN CONNECTION WITH A PROJECT BEING PLANNED FOR YOU BY ASC, INC. IT IS NOT TO BE SHOWN TO ANYONE OUTSIDE YOUR ORGANIZATION, NOR IS IT TO BE REPRODUCED, COPIED, OR EXHIBITED IN ANY FASHION.

DATE
SCALE
DRAWN BY MM
SALESMAN



All-American Sign Co., Inc.
Design • Fabrication • Installation • Maintenance
5501 W. 109th Street Oak Lawn, IL 60453
708/499-3000 Fax: 708/499-3943
www.allamericansign.com

708-499-3000

SKETCH NO.
ACCOUNT
ADDRESS
CITY, STATE

★ PRETAMANGER ★


73 WEST MONROE STREET - CHICAGO

SIGN TYPE 1A - DETAILS

(1) 4'(H) x 31' 6"(W) SINGLE FACE ILLUMINATED SIGN DISPLAY

POLISHED STAINLESS LETTERS WITH ACRYLIC PUSH THRU - LED LIGHTING

04/05/2011

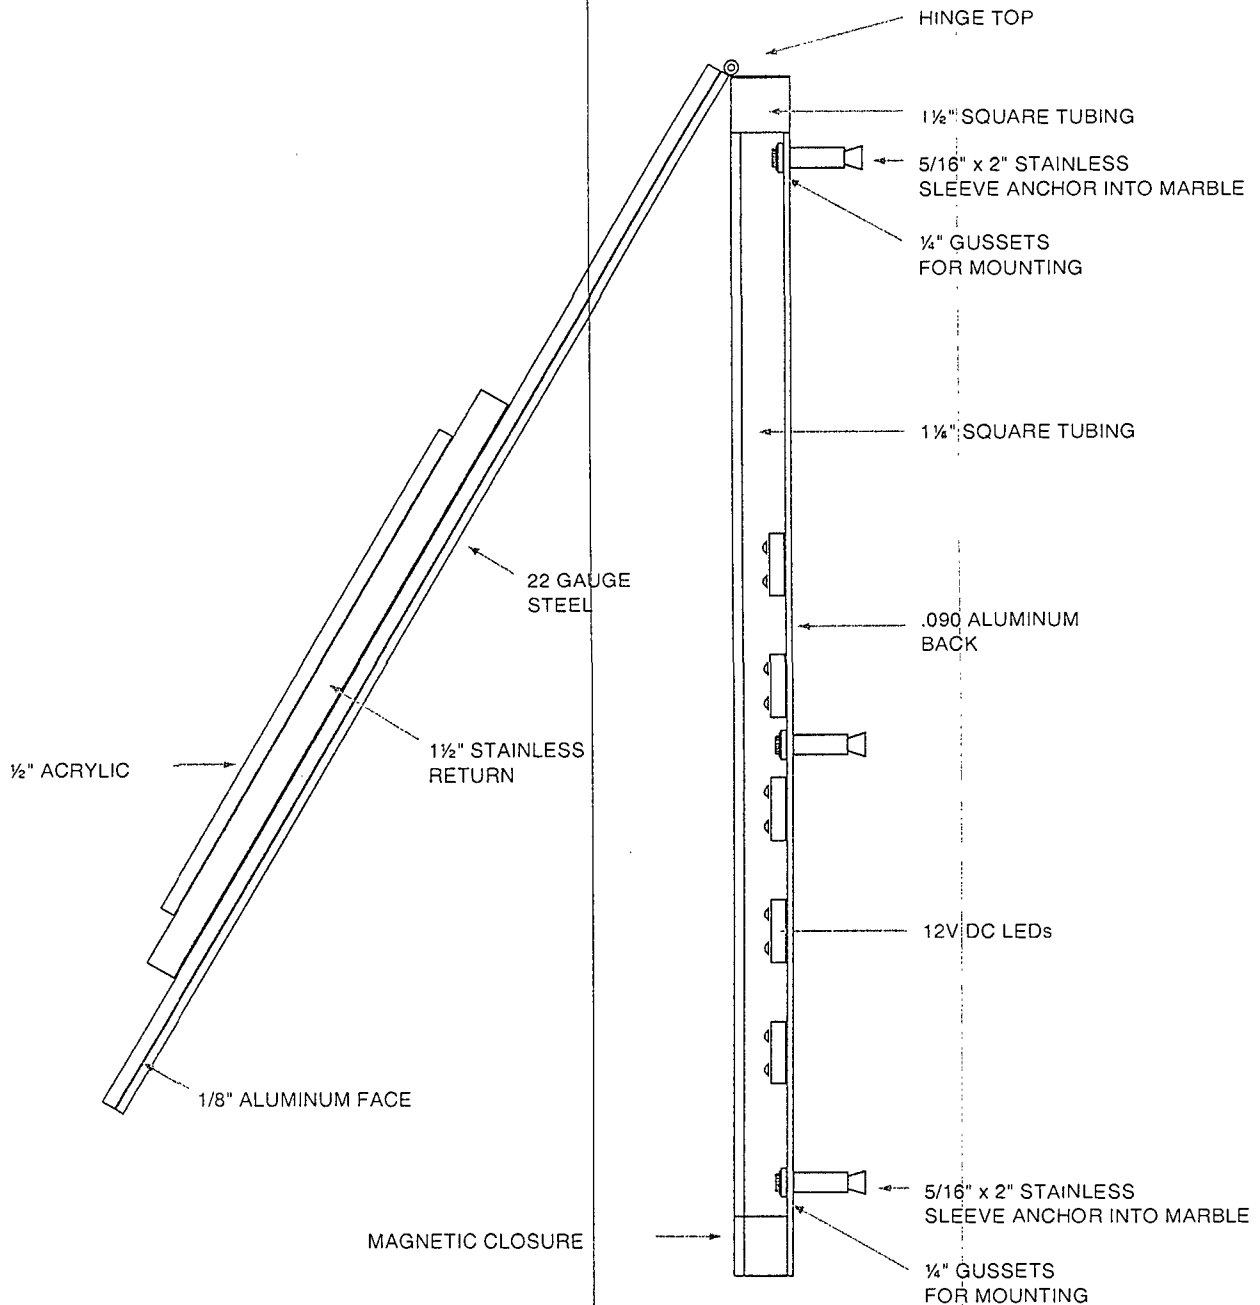

<p>NOTE: THIS IS AN ORIGINAL UNPUBLISHED DRAWING, CREATED BY NSC, INC. IT IS SUBMITTED FOR YOUR FURNISHMENT USE IN CONNECTION WITH A PROJECT BEING PLANNED FOR YOU BY NSC, INC. IT IS NOT TO BE SHOWN TO ANYONE OUTSIDE YOUR ORGANIZATION, NOR IS IT TO BE REPRODUCED, COPIED, OR EXHIBITED IN ANY FASHION.</p>	DATE	<p>All-American Sign Co., Inc. Design • Fabrication • Installation • Maintenance 5501 W. 109th Street Oak Lawn, IL 60453 708/ 499-3000 Fax: 708/ 499-3943 allamericansign@aol.com</p>	SKETCH NO.
	SCALE: NOT TO SCALE		ACCOUNT
	DRAWN BY MM		ADDRESS
	SALESMAN		CITY, STATE






★ PRET A MANGER ★

73 WEST MONROE STREET - CHICAGO

SIGN TYPE 2

(1) 2' DIAMETER INTERNALLY ILLUMINATED BLADE SIGN

04/05/2011

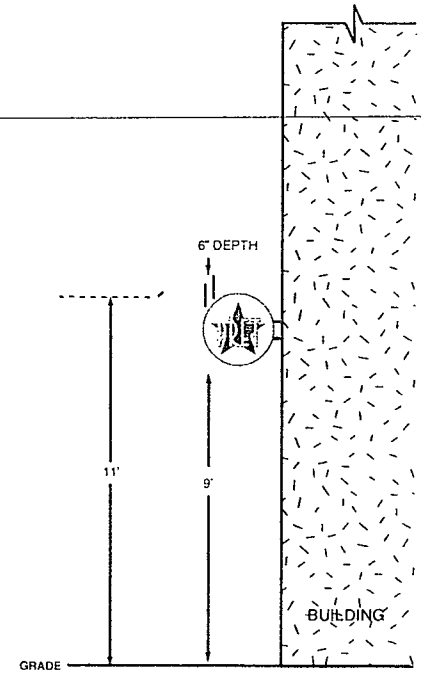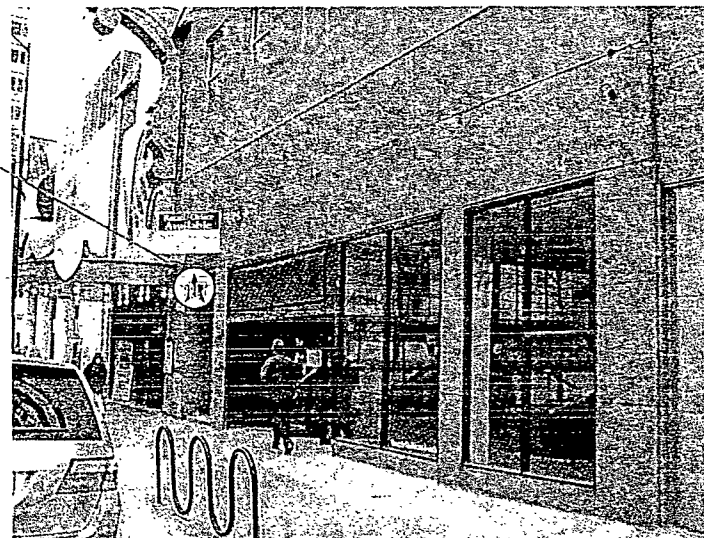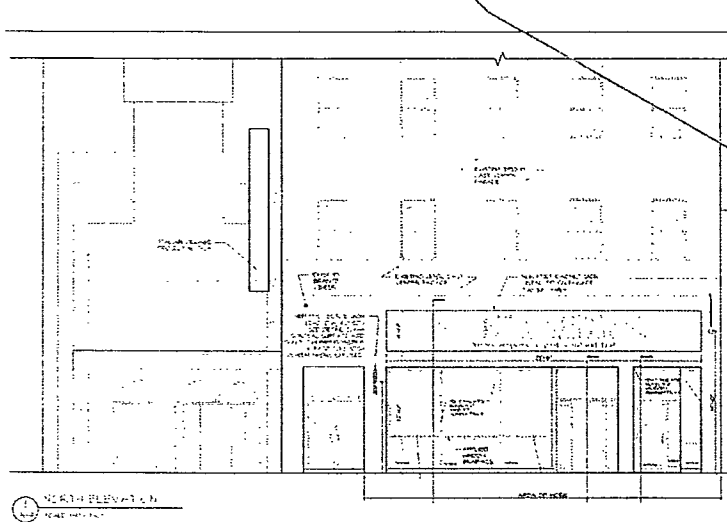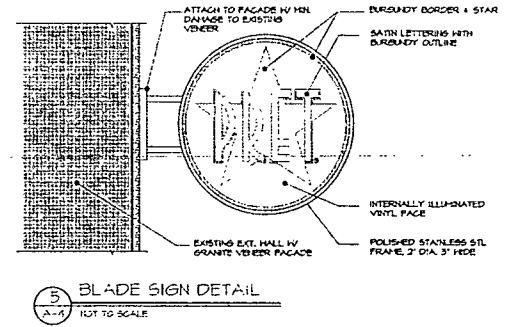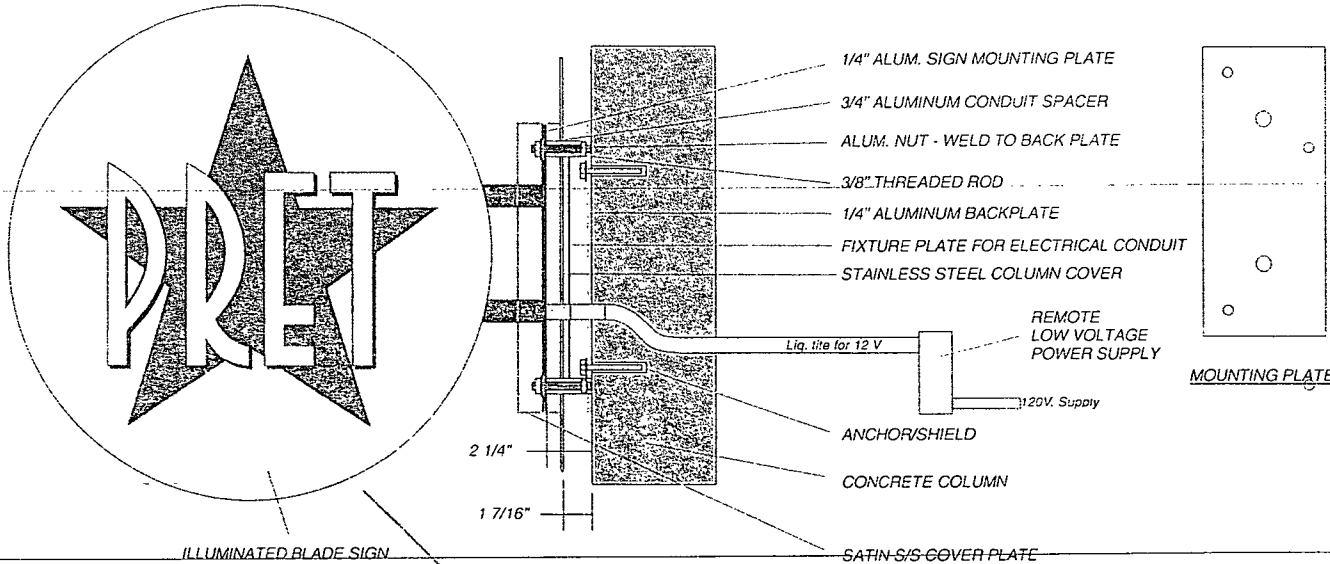

NOTE: THIS IS AN ORIGINAL UNPUBLISHED DRAWING, CREATED BY ASC, INC. IT IS SUBMITTED FOR YOUR PERSONAL USE IN CONNECTION WITH A PROJECT BEING PLANNED FOR YOU BY ASC, INC. IT IS NOT TO BE SHOWN TO ANYONE OUTSIDE YOUR ORGANIZATION, NOR IS IT TO BE REPRODUCED, COPIED, OR EXHIBITED IN ANY FASHION.

DATE
SCALE
DRAWN BY MM
SALESMAN



All-American Sign Co., Inc.
 Design • Fabrication • Installation • Maintenance
 5501 W. 109th Street Oak Lawn, IL 60453
 708/499-3000 Fax: 708/499-3943
 www.allamericansign.com


708-499-3000	SKETCH NO.
	ACCOUNT
	ADDRESS
	CITY, STATE

★ PRETAMANGER ★

73 WEST MONROE STREET - CHICAGO

A- (1) 48" x 31'6" x 4" (DEPTH) PROJECTING SIGN

B- (1) 2' (H) ROUND BLADE SIGN

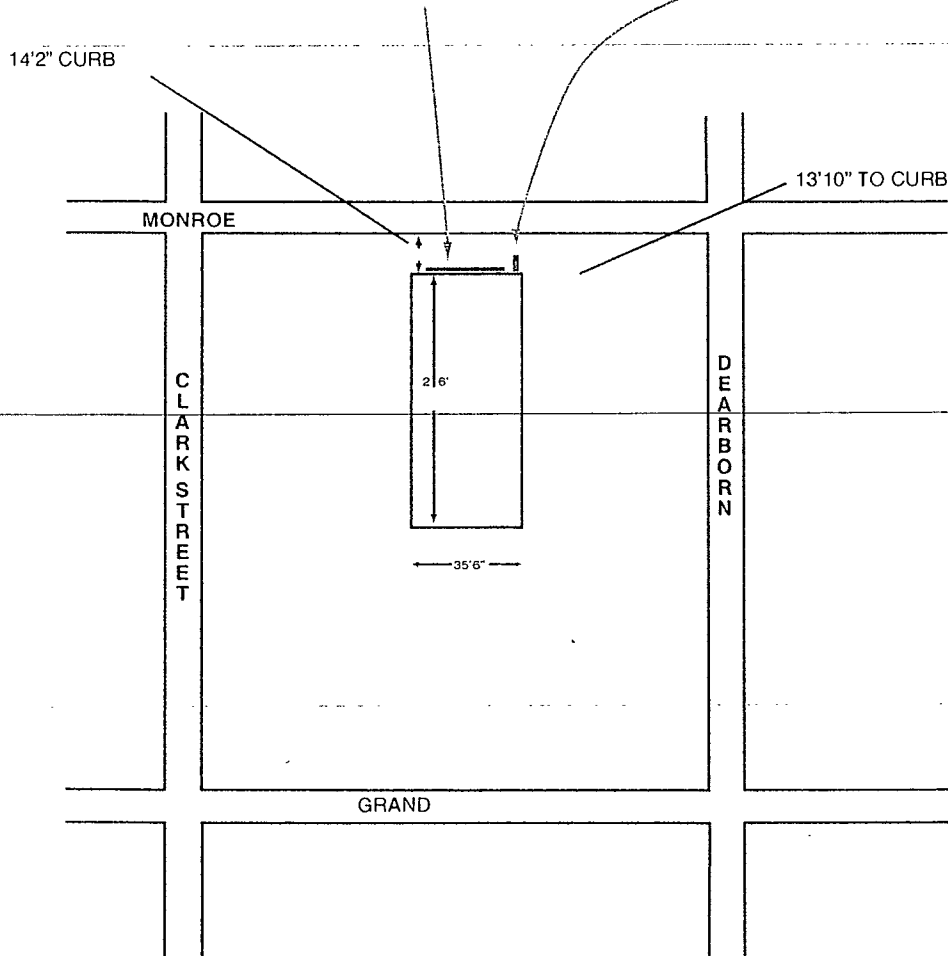

NOTE: THIS IS AN ORIGINAL UNPUBLISHED DRAWING, CREATED BY ASC, INC. IT IS SUBMITTED FOR YOUR PERSONAL USE IN CONNECTION WITH A PROJECT BEING PLANNED FOR YOU BY ASC, INC. IT IS NOT TO BE SHOWN TO ANYONE OUTSIDE YOUR ORGANIZATION, NOR IS IT TO BE REPRODUCED, COPIED, OR EXHIBITED IN ANY FASHION.

DATE _____
 SCALE _____
 DRAWN BY MM
 SALESMAN _____



All-American Sign Co., Inc.
 Design • Fabrication • Installation • Maintenance
 5501 W. 109th Street Oak Lawn, IL 60453
 708/499-3000 Fax: 708/499-3943
www.allamericansign.com

708-499-3000

SKETCH NO.
ACCOUNT
ADDRESS
CITY, STATE

APPLICATION TO USE THE PUBLIC RIGHT OF WAY

RECEIVED
APR 18 2011



APPLICANT INFORMATION

LEGAL NAME OF ENTITY: Pret 73 Monroe, Inc

PERMIT MAILING ADDRESS: 853 Broadway BY: 7th Floor

CITY: New York STATE: New York ZIP CODE: 10003

CONTACT PERSON: JOSEPH LAZZETTA TITLE: VP CONSTRUCTION

PHONE: 646-998-2017 FAX: 646-728-0858 E-MAIL: joseph.lazzetta@pret.com

USE OF THE PUBLIC WAY

1. List the proposed or existing use below, and complete the worksheet on page 3.
Use only one application per public way use type.

TYPE	HOW MANY?	BUILDING ADDRESS
<u>SIGN</u>	<u>1</u>	<u>72 W. MONROE</u>
<u>SIGN</u>	<u>1</u>	<u>72 W. MONROE</u>

2. Please enclose one sketch of proposed use of the public way, which maps to scale the proposed use and its relationship to surrounding right-of-way. All measurements must be indicated.

The prints should also accurately depict the location of the property line and public facilities (meters, light poles, sidewalks).

APPLICANT CERTIFICATION

I hereby certify that all statements made as part of the application, and the attachments herein, are true to the best of my knowledge and belief.

BY: [Signature] TITLE: VP CONSTRUCTION

F.E.I.N. or SOCIAL SECURITY NUMBER: 52-2191414

ALDERMAN'S APPROVAL

As part of this application process, you are required to notify/obtain approval from the Alderman in whose ward your proposed use of the public way is located.

ALDERMAN'S SIGNATURE: [Signature] WARD: 42 DATE: 4-29-11



APPLICATION TO USE THE PUBLIC RIGHT OF WAY



APPLICATION WORKSHEET

- For use by NEW APPLICANTS ONLY.
- For renewals obtain form from City Hall, 121 N. LaSalle St., Rm. 800 or call (312) 74 - GOBIZ (744-6249)

DIMENSIONS OF PUBLIC WAY USE WORKSHEET

Use for all public way encroachments except canopies, signs (including marquees) and sidewalk cafés.

Complete the worksheet for use of the public way and indicate all applicable measurements.

Exact Street (i.e. S. State St.)	Quantity	Length	Width	Depth	Height	Is this an Existing Public Way Use (Y/N)
72 W. MONROE	1	31'6"	4'	4"	12'	N
72 W. MONROE	1	2'	2'	6"	9'	N

Describe in detail how the public way is to be used together with the description of location.

- (1) 4'(H) x 31'6"(W) SIGN MOUNTED FLAT ON WALL
- (1) 2'(H) - ROUND - BLADE SIGN

NOTE: Pursuant to section 2-154-030 of the Municipal Code of the City of Chicago the Corporation Counsel of the City of Chicago may require any such additional information from any applicant to achieve full disclosure relevant to the request for action by the City Council or other city agency. Pursuant to section 2-154-020 of the Municipal code of the City of Chicago any material change in the information required above must be provided by supplementing this statement at any time up to the time the City Council or any city agency takes action on the application.



City of Chicago | Department of Business Affairs and Consumer Protection | Public Way Use Unit
 Business Assistance Center | City Hall, Room 800 | 121 North LaSalle Street | Chicago, Illinois 60602
 www.cityofchicago.org/bacp | 312.74.GOBIZ (744.6249) | 312.742.1974 (TTY)