


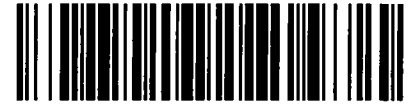

Office of the City Clerk



O2012-5995

Office of the City Clerk

City Council Document Tracking Sheet

Meeting Date:	9/12/2012
Sponsor(s):	Smith, Michele (43)
Type:	Ordinance
Title:	Grant(s) of privilege in public way for Francis W. Parker School - ornamental fences
Committee(s) Assignment:	Committee on Transportation and Public Way

ORDINANCE
FRANCIS W. PARKER SCHOOL
Acct. No. 23903 - 1
Permit No. 1101672

Be It Ordained by the City Council of the City of Chicago:

SECTION 1. Permission and authority are hereby given and granted to FRANCIS W. PARKER SCHOOL, upon the terms and subject to the conditions of this ordinance to construct, install, maintain and use nine (9) Ornamental Fence(s) on the public right-of-way for beautification purposes adjacent to its premises known as 330 W. Webster Ave..

Said Fence(s) at W. Webster measure(s):

One (1) at fifty-two point three three (52.33) feet in length, and point one six (.16) feet in width for a total of eight point three seven (8.37) square feet.

One (1) at eighty-five point six six (85.66) feet in length, and point one six (.16) feet in width for a total of thirteen point seven one (13.71) square feet.

One (1) at one hundred sixty-six point eight three (166.83) feet in length, and point one six (.16) feet in width for a total of twenty-six point six nine (26.69) square feet.

One (1) at two hundred four point six six (204.66) feet in length, and point one six (.16) feet in width for a total of thirty-two point seven five (32.75) square feet.

One (1) at one hundred fifty-eight point one six (158.16) feet in length, and point one six (.16) feet in width for a total of twenty-five point three one (25.31) square feet.

Said ornamental fencing along West Webster Avenue shall be two (2) feet in height.

Said Fence(s) at N. Lincoln Park West measure(s):

One (1) at one hundred ninety-two point one six (192.16) feet in length, and point one six (.16) feet in width for a total of thirty point seven five (30.75) square feet.

One (1) at one hundred ninety-two point three three (192.33) feet in length, and point one six (.16) feet in width for a total of thirty point seven seven (30.77) square feet.

One (1) at one hundred seventy-four point six six (174.66) feet in length, and point one six (.16) feet in width for a total of twenty-seven point nine five (27.95) square feet.

One (1) at forty-seven (47) feet in length, and point one six (.16) feet in width for a total of seven point five two (7.52) square feet.

Said ornamental fencing along Lincoln Park West shall be two (2) feet in height.

The location of said privilege shall be as shown on prints kept on file with the Department of Business Affairs and Consumer Protection and the Office of the City Clerk.

Said privilege shall be constructed in accordance with plans and specifications approved by the Department of Transportation (Division of Project Development).

This grant of privilege in the public way shall be subject to the provisions of Section 10-28-015 and all other required provisions of the Municipal Code of Chicago.

The grantee shall pay to the City of Chicago as compensation for the privilege #1101672 herein granted the sum of zero (\$.00) per annum in advance.

The permit holder agrees to hold the City of Chicago harmless for any damage, relocation or replacement costs associated with damage, relocation or removal of private property caused by the City performing work in the public way.


Authority herein given and granted for a period of five (5) years from and after Date of Passage.

Alderman

A handwritten signature in black ink, appearing to read 'Michele Smith', written over a horizontal line.

Michele Smith 43rd Ward

- NOTES:
1. FOR PLANTER FENCING DETAILS, SEE SHEETS L7 AND L8.
 2. FOR PLANTER ENLARGEMENT PLANS, SEE SHEETS L2 THROUGH L6

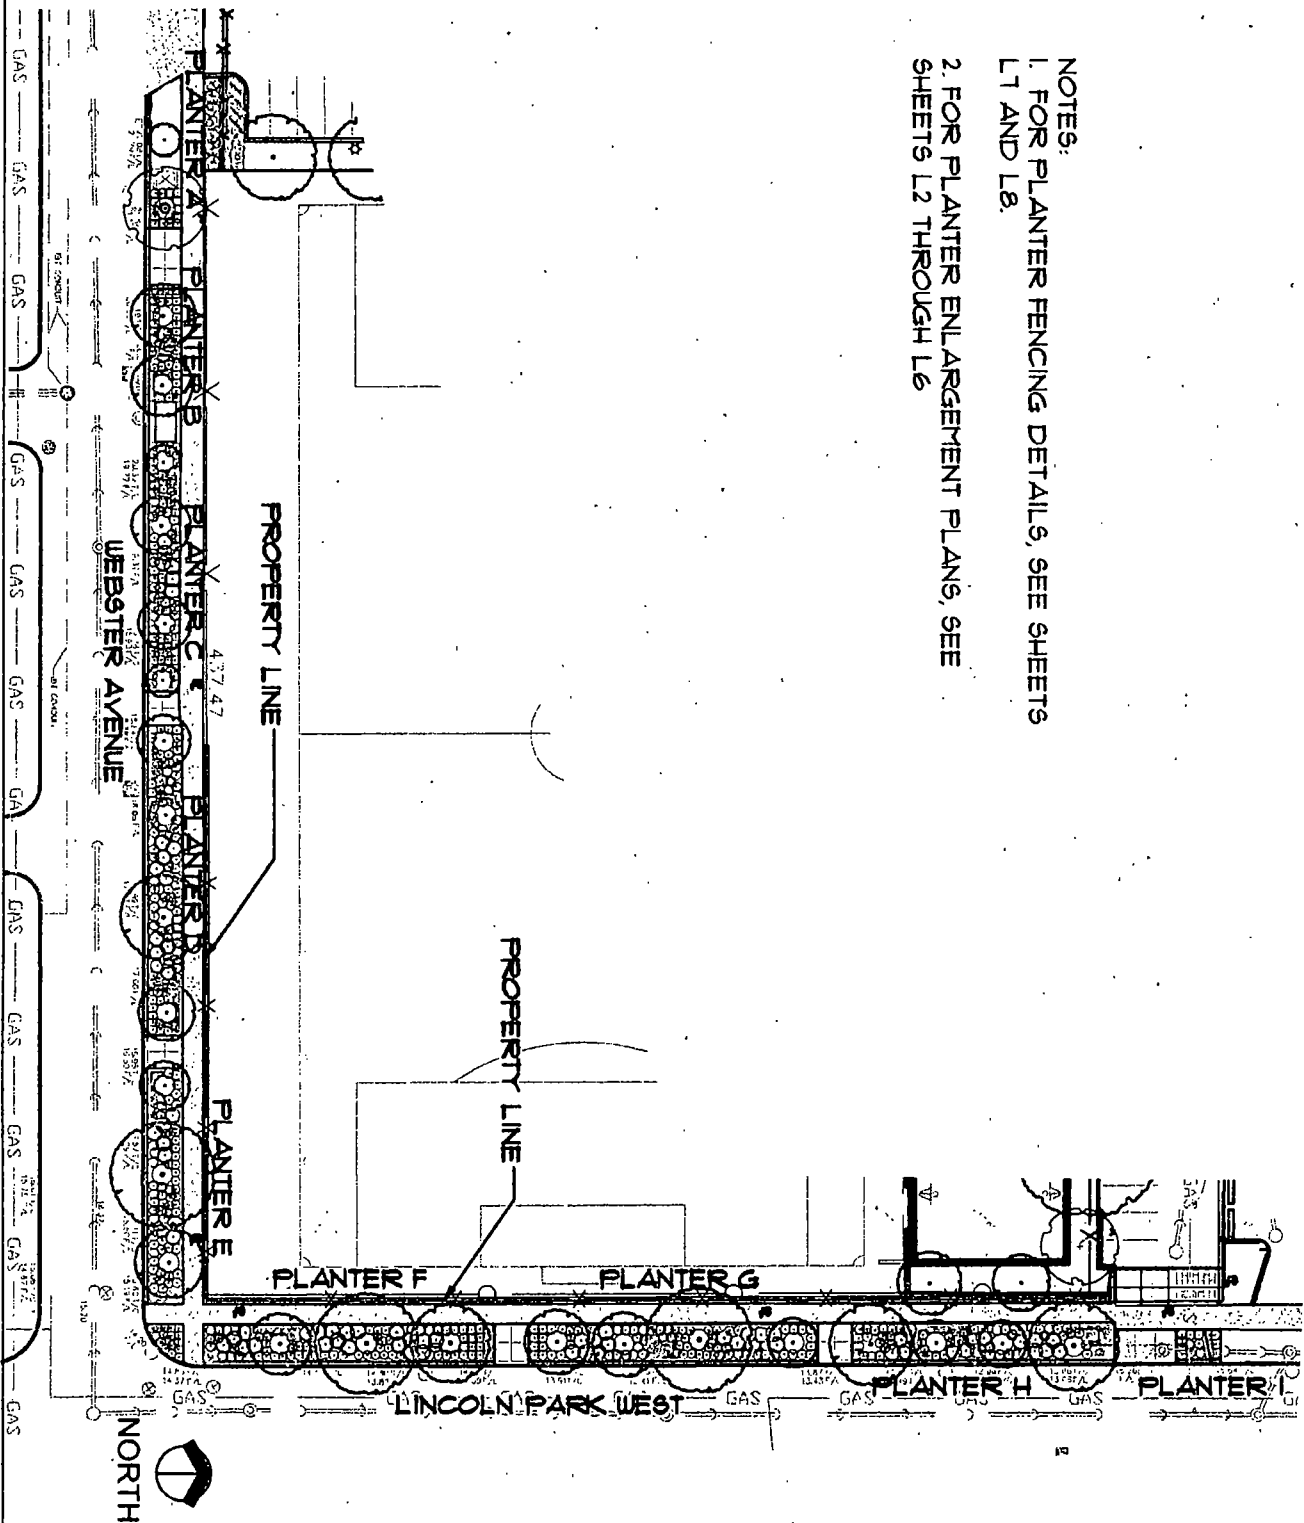

L1

FRANCIS W. PARKER
SCHOOL
CHICAGO, ILLINOIS

OVERALL PARKWAY
LANDSCAPE PLAN

SCALE: 1" = 50'
DATE: 07.27.12

Jacobs/Ryan Associates
Landscape Architects

1527 North Sandburg Terrace Chicago, Illinois 60610 (312) 664-3217