



City of Chicago



O2021-707

Office of the City Clerk

Document Tracking Sheet

Meeting Date:	2/26/2021
Sponsor(s):	Reilly (42)
Type:	Ordinance
Title:	Grant(s) of privilege in public way for Clare, Terraces at the Clare, The
Committee(s) Assignment:	Committee on Transportation and Public Way

ORDINANCE
THE CLARE, TERRACES AT THE CLARE
Acct. No. 464489 - 1
Permit No. 1147763

Be It Ordained by the City Council of the City of Chicago:

SECTION 1. Permission and authority are hereby given and granted to THE CLARE, TERRACES AT THE CLARE, upon the terms and subject to the conditions of this ordinance to maintain and use, as now constructed, one (1) Grease Separator(s) under the public right-of-way adjacent to its premises known as 55 E. Pearson St..

Said Grease Separator(s) at N. Rush St. measure(s):
One (1) at ten (10) feet in length, and five (5) feet in width for a total of fifty (50) square feet.

The location of said privilege shall be as shown on prints kept on file with the Department of Business Affairs and Consumer Protection and the Office of the City Clerk.

Said privilege shall be constructed in accordance with plans and specifications approved by the Department of Transportation (Division of Project Development), Department of Transportation (Office of Underground Coordination), and Department of Water Management.


This grant of privilege in the public way shall be subject to the provisions of Section 10-28-015 and all other required provisions of the Municipal Code of Chicago.


The grantee shall pay to the City of Chicago as compensation for the privilege #1147763 herein granted the sum of four hundred (\$400.00) per annum in advance.

A 25% penalty will be added for payments received after due date.

The permit holder agrees to hold the City of Chicago harmless for any damage, relocation or replacement costs associated with damage, relocation or removal of private property caused by the City performing work in the public way.

Authority herein given and granted for a period of five (5) years from and after 01/11/2021.

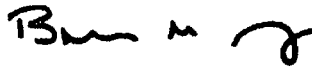Alderman 
Brendan Reilly 42nd Ward

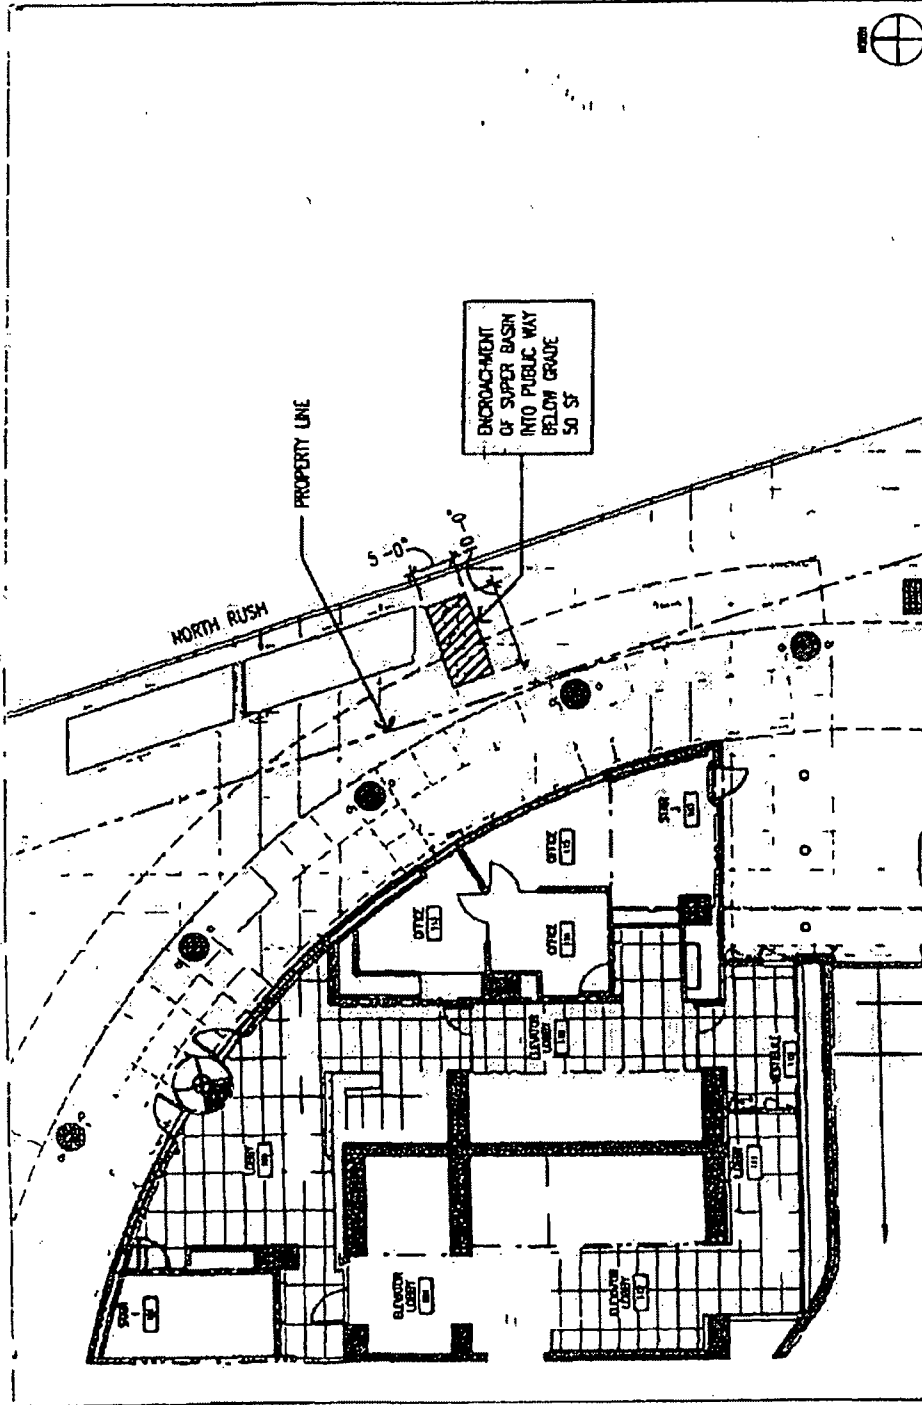

PERKINS & WILL		THE CLARE AT WATERTOWER 55 E PEARSON ST CHICAGO, ILLINOIS 60611	
TEL: 312 755 0770 FAX: 312 755 0775		DATE: 05-27-04 JOB NUMBER: 071159 00 SCALE: 1/16" = 1'-0" DRAWN: RCH REFERENCE SHEET: A-101 NUMBER: ASK012 CHECKED: G. RCH PROJECT: RCH & WLL	



Department of Business Affairs and Consumer Protection
Small Business Center - Public Way Use Unit
City Hall - 121 N. LaSalle Street, Room 800 • Chicago, IL 60602
312-74-GOBIZ / 312-744-6249 • (312) 744-1944 (TTY)
<http://www.cityofchicago.org/bacp>

02/24/2021

Alderman **Brendan Reilly**
Ward # 42
City of Chicago
City Hall, Room 300
121 North LaSalle Street
Chicago, Illinois 60602

Re: An ordinance to use and maintain a portion of the public right-of-way for **one (1) grease separator(s)** for **THE CLARE, TERRACES AT THE CLARE**, adjacent to the premises known as **55 E. Pearson St.**

Dear Alderman **Brendan Reilly**:

The applicant referenced above has requested the use of the public right-of-way for a **grease separator(s)**. An ordinance has been prepared by the Department of Business Affairs and Consumer Protection – Small Business Center - Public Way Use Unit for presentation to the City Council. Because this request was made for properties located in your ward, as approved by you as per the attached, I respectfully request that you introduce the attached ordinance at the next City Council meeting.

If you have any questions regarding this ordinance, please contact Anthony Bertuca at (312) 744-5506.

Department of Business Affairs and Consumer Protection