



# Office of the City Clerk



O2013-166

Office of the City Clerk

## City Council Document Tracking Sheet

|                                 |   |
|---------------------------------|---|
| <b>Meeting Date:</b>            | 1/17/2013   |
| <b>Sponsor(s):</b>              | Munoz, Ricardo (22)   |
| <b>Type:</b>                    | Ordinance   |
| <b>Title:</b>                   | Grant(s) of privilege in public way for Almacenes Maria's<br>and Durango Western Wear |
| <b>Committee(s) Assignment:</b> | Committee on Transportation and Public Way  |

ORDINANCE  
ALMACENES MARIA'S AND DURANGO WESTERN WEAR  
Acct. No. 63636 - 5  
Permit No. 1102404

*Be It Ordained by the City Council of the City of Chicago:*

SECTION 1. Permission and authority are hereby given and granted to ALMACENES MARIA'S AND DURANGO WESTERN WEAR, upon the terms and subject to the conditions of this ordinance to maintain and use four (4) sign(s) projecting over the public right-of-way attached to its premises known as 4136-42 W. 26th St..

Said sign structure(s) measures as follows; along W. 26th Street:

One (1) at twenty-six point six six (26.66) feet in length, four point two five (4.25) feet in height and nine point seven five (9.75) feet above grade level.

One (1) at twenty-eight point five (28.5) feet in length, two point five (2.5) feet in height and nine point seven five (9.75) feet above grade level.

One (1) at thirty point three three (30.33) feet in length, two point six six (2.66) feet in height and nine point seven five (9.75) feet above grade level.

One (1) at thirteen (13) feet in length, three point two five (3.25) feet in height and nine point seven five (9.75) feet above grade level.

The location of said privilege shall be as shown on prints kept on file with the Department of Business Affairs and Consumer Protection and the Office of the City Clerk.

Said privilege shall be constructed in accordance with plans and specifications approved by the Department of Transportation (Division of Project Development) and Zoning Department - Signs.

This grant of privilege in the public way shall be subject to the provisions of Section 10-28-015 and all other required provisions of the Municipal Code of Chicago.

The grantee shall pay to the City of Chicago as compensation for the privilege #1102404 herein granted the sum of one thousand two hundred (\$1,200.00) per annum in advance.




A 25% penalty will be added for payments received after due date.

The permit holder agrees to hold the City of Chicago harmless for any damage, relocation or replacement costs associated with damage, relocation or removal of private property caused by the City performing work in the public way.

Authority herein given and granted for a period of five (5) years from and after Date of Passage.

Alderman  \_\_\_\_\_

Ricardo Munoz 22<sup>nd</sup> Ward

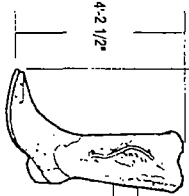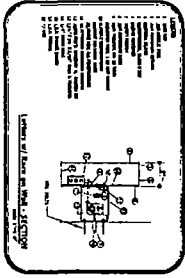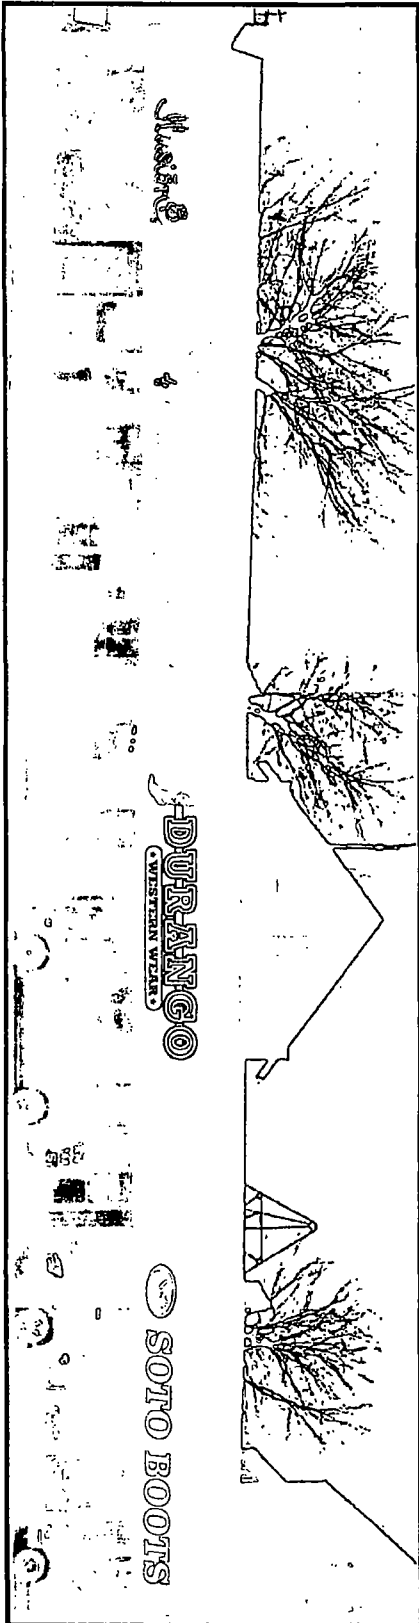

**DURANGO**

★ WESTERN WEAR ★

SCALE: 3/8"=1'-0"

15-1 11/16"

28'-8"

**DOYLE**  
 GENERAL SIGN CONTRACTORS  
 222 UNIVERSITY RD. NO. 202 1048  
 AUBURN, IL. 62515  
 800-441-9488  
 618-242-4488

| DATE    | REVISION          |
|---------|-------------------|
| 3/23/12 | REVISE PER BR     |
| 3/28/12 | REVISE PER BR--DM |
| 4/7/12  | REVISE SIZES AT   |
| 1/31/12 | RESOLVE           |

**CUSTOMER APPROVAL** DATE  
 This design has been prepared and checked out of  
 DOYLE SIGN & WEAR. It is intended to be reproduced  
 or published in any manner without the expressed written  
 consent of Doyle Sign & Wear. The rights in this design may be purchased.

**CLIENT** DURANGO WESTERN WEAR  
 ADDRESS 4136 W. 26TH STREET  
 CITY CHICAGO STATE IL DESIGNER AT  
 DRAWING NO. 13493 SCALE NOTED DATE 3.8.12 SHEET NO. 2 OF 3