



City of Chicago



O2011-507

Office of the City Clerk

City Council Document Tracking Sheet

| | |
|---------------------------------|--|
| Meeting Date: | 1/13/2011 |
| Status: | Introduced |
| Sponsor(s): | Daley, Vi (43) |
| Type: | Ordinance |
| Title: | Canopy(s) for Ambassador East Hotel |
| Committee(s) Assignment: | Committee on Transportation and Public Way |

ORDINANCE
AMBASSADOR EAST HOTEL
Acct. No. 351514 - 1
Permit No. 1094524

Be It Ordained by the City Council of the City of Chicago:

SECTION 1. Permission and authority are hereby given and granted to AMBASSADOR EAST HOTEL, upon the terms and subject to the conditions of this ordinance to maintain and use, as now constructed, one (1) Canopy(s) projecting over the public right-of-way adjacent to its premises known as 1301 N. State Pkwy..

Said Canopy(s) at E Goethe measure(s):

One (1) at thirty-six point zero eight (36.08) feet in length, and eleven point seven five (11.75) feet in width for a total of four hundred twenty-three point nine four (423.94) square feet.

The location of said privilege shall be as shown on prints kept on file with the Department of Business Affairs and Consumer Protection and the Office of the City Clerk.

Said privilege shall be constructed in accordance with plans and specifications approved by the Zoning Department - Signs.

This grant of privilege in the public way shall be subject to the provisions of Section 10-28-015 and all other required provisions of the Municipal Code of Chicago.


The grantee shall pay to the City of Chicago as compensation for the privilege #1094524 herein granted the sum of sixty-one dollars and eight cents (\$61.08) per annum in advance.


A 25% penalty will be added for payments received after due date.

The permit holder agrees to hold the City of Chicago harmless for any damage, relocation or replacement costs associated with damage, relocation or removal of private property caused by the City performing work in the public way.

Autohty herein given and granted for a period of five (5) years from and after 10/02/2007.

Alderman _____

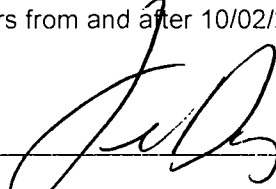
Vi Daley 43rd Ward

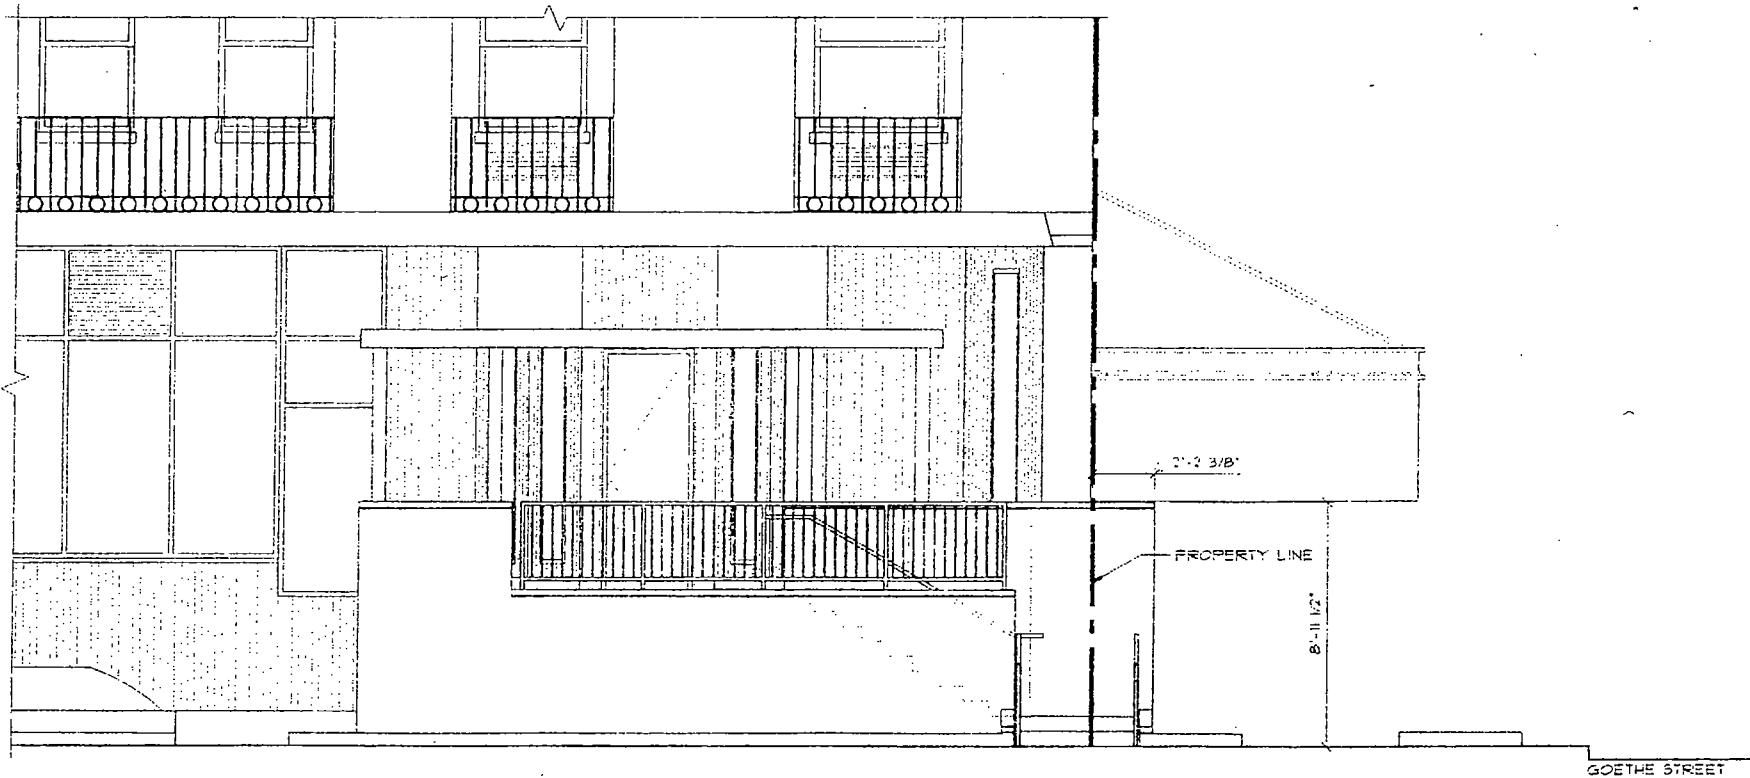

3 1301 N STATE PKWY PUBLIC WAY
WEST ELEVATION

SCALE: 1/4"=1'-0"

AMBASSADOR EAST HOTEL / CHICAGO, ILLINOIS
ANDERSON / MILLER, LTD
12 NOVEMBER 2010

DEPARTMENT OF REVENUE



APPLICANT INFORMATION

LEGAL NAME: Ambassador East Hotel
(FIRST) (MIDDLE INITIAL) (LAST)

ADDRESS: 1301 N State, Chicago ZIP CODE: 60610

CONTACT PERSON: Christopher Carley

TITLE: _____ PHONE: 312-787-7200

USE OF THE PUBLIC WAY

1. List the proposed use below and complete an individual worksheet for each proposed use.

| Type | How many? | Building Address |
|--------|-----------|------------------|
| Canopy | 1 | 1301 N. State |

2. Please enclose one sketch for each proposed use of the public way, which maps to show the proposed use and its relationship to surround right-of-way. All measurements must be indicated.

APPLICANT CERTIFICATION:

I hereby certify that all statements made as part of the application and the attachments herein, and true to the best of knowledge and belief.

By: [Signature] Title: Project Coordinator

F.F.I.N. or Social Security Number: 27-2065290

ALDERMAN'S APPROVAL:

As part of this application process, you are required to notify/obtain approval from the Alderman in whose ward your proposed use of the public way is located.

ALDERMAN'S SIGNATURE [Signature] WARD 43 DATE: 12/8/10