



City of Chicago



O2014-2778

Office of the City Clerk

Document Tracking Sheet

Meeting Date:	4/2/2014
Sponsor(s):	Reilly (42)
Type:	Ordinance
Title:	Grant(s) of privilege in public way for Chipotle
Committee(s) Assignment:	Committee on Transportation and Public Way

ORDINANCE
CHIPOTLE
Acct. No. 22633 - 35
Permit No. 1110753

Be It Ordained by the City Council of the City of Chicago:

SECTION 1. Permission and authority are hereby given and granted to CHIPOTLE, upon the terms and subject to the conditions of this ordinance to maintain and use two (2) sign(s) projecting over the public right-of-way attached to its premises known as 311 S. Wacker Dr..

Said sign structure(s) measures as follows; along S. Franklin Street:

One (1) at fifteen point four two (15.42) feet in length, three (3) feet in height and eleven (11) feet above grade level.

One (1) at three (3) feet in length, three (3) feet in height and eleven (11) feet above grade level.

The location of said privilege shall be as shown on prints kept on file with the Department of Business Affairs and Consumer Protection and the Office of the City Clerk

Said privilege shall be constructed in accordance with plans and specifications approved by the Department of Transportation (Division of Project Development) and Zoning Department - Signs.

This grant of privilege in the public way shall be subject to the provisions of Section 10-28-015 and all other required provisions of the Municipal Code of Chicago.


The grantee shall pay to the City of Chicago as compensation for the privilege #1110753 herein granted the sum of four hundred (\$400.00) per annum in advance.

A 25% penalty will be added for payments received after due date




The permit holder agrees to hold the City of Chicago harmless for any damage, relocation or replacement costs associated with damage, relocation or removal of private property caused by the City performing work in the public way.

Authority herein given and granted for a period of five (5) years from and after Date of Passage.

Alderman

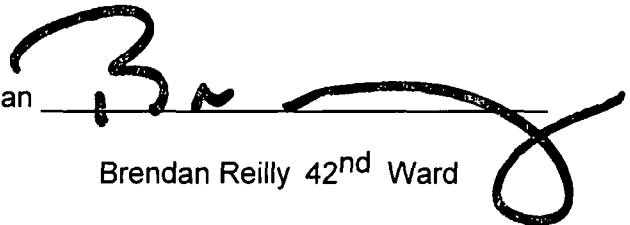A handwritten signature in black ink, appearing to read 'B. Reilly', written over a horizontal line. The signature is stylized and extends to the right of the line.

Brendan Reilly 42nd Ward

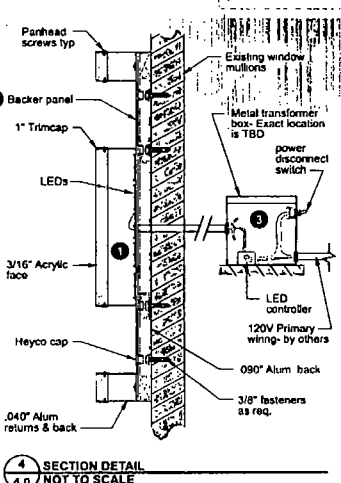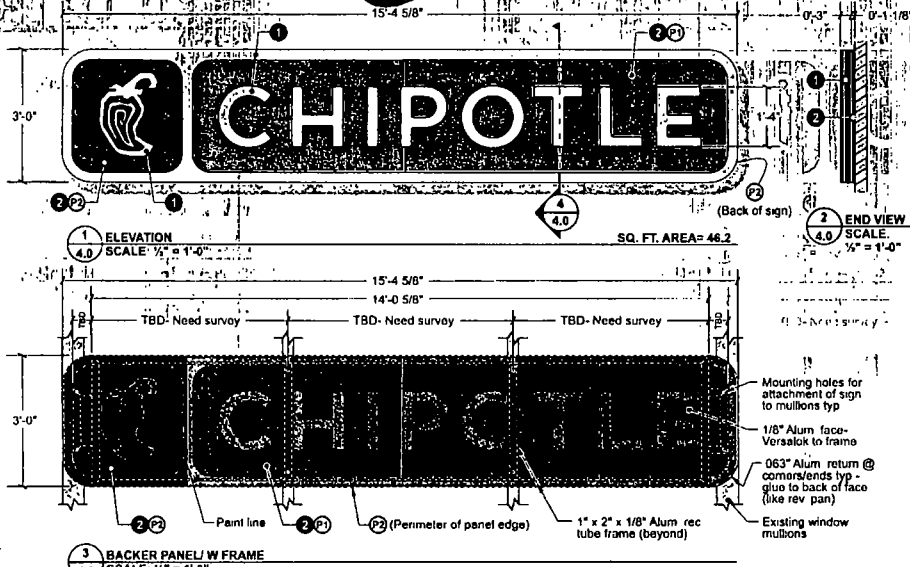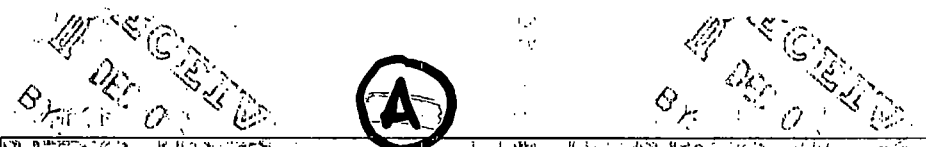

1 ELEVATION
SCALE: 1/4" = 1'-0"

2 END VIEW
SCALE: 1/4" = 1'-0"

3 BACKER PANEL W FRAME
SCALE: 1/4" = 1'-0"

4 SECTION DETAIL
SCALE: NOT TO SCALE

SPECIFICATIONS FOR (1) ILLUMINATED S/F SIGN

- 1 CHANNEL LETTERS "CHIPOTLE" & PEPPER LOGO/BORDER
LETTER TYPE= Face-Lit pan channel letters
DEPTH= 3"
FACES= Pepper Logo= 1/2" Clear acrylic w/ recessed graphics
All others= 3/16" Cyro #2447 Milk-White acrylic
TRIMCAP= 1" Brown Jewelite
BACKS= .040" Pre-finished white aluminum
RETURNS= .040" Pre-finished Adobo Brown aluminum (w/ weep holes)
ILLUMINATION= GE Tetra Mini-Max White LEDs
MOUNTING= "CHIPOTLE, Pepper Logo & Border. Mount to backer panel with #12 Tek screws as req.
- 2 BACKER PANEL
FRAME= 1" x 2" x 1/8" Aluminum rec. tube
BACK= .090" Aluminum NOTE: Back to be painted as it is visible through windows
FACE= 1/8" Aluminum- Attachment to frame via versalok adhesive
Note: face overhangs ends of frame typ.

- 2 BACKER PANEL (CONTINUED)
RETURNS= @ ends/corners- .063" Alum. spot weld & versalok to face
MOUNTING= Mount to existing window mullions w/ 3/8" bolts through face/frame (heyco caps required in panel face)
- 3 ELECTRICAL
PRIMARY= 120V electrical to sign and final hook up is by others
Leave 6'-0" whip in 3/4" flex conduit.
SECONDARY= 12V LED wire leads jumped through panel. 12V LED controllers mounted in remote transformer boxes (EXACT location is TBD)
POWER DISCONNECT= Toggle switch on remote mounted transformer box
- COLOR SPECIFICATIONS
P1 P.T.M PMS #484C "Roasted Red" (Nuance)
P2 P.T.M PMS #4625C "Adobo Brown" (Nuance)
NOTE: Paint all exposed fasteners to match adjacent finish



*Face-Illuminated pan channel letters
*Illuminated inner acrylic returns of pepper logo face

5 ILLUMINATION RENDERING
SCALE: NOT TO SCALE

AIDCON
Advertising Concepts Inc.
3725 Canal Drive
Fort Collins, CO 80524
970.484.3637
www.aidconsigns.com

Design Proposal for
Chipotle Mexican Grill
311 S. Wacker

Sign Type: 2 Wall Sign

Date: May 10, 2013
Drawn by: Ship W.
Account Manager: Rob K.
Project Manager:
Design Estimate #: 27592
File Name: 1 2013


Client Approval

Approved As Noted
Revise And Resubmit

Production Mgr. Approval: Date
Project Mgr. Approval: Date
Account Mgr. Approval: Date
P.D.M. Approval: Date

Revision Notes

Ses. No. *
W.O. No.
Rev. No. A Date By
Sheet No. 4.0

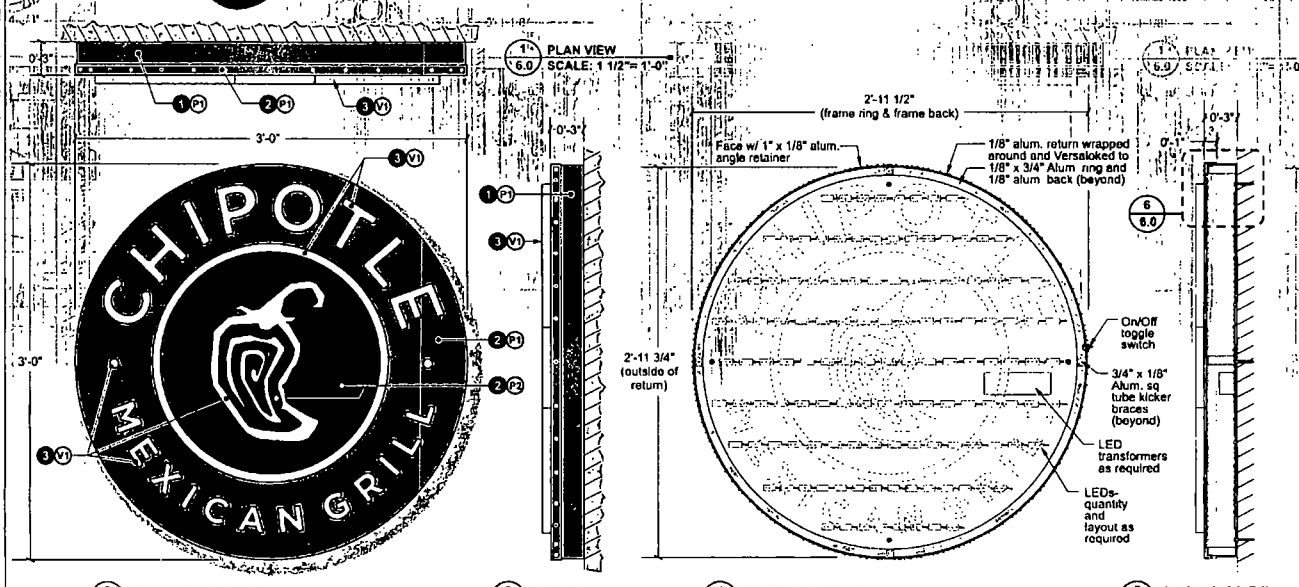

2 MEDALLION ELEVATION
SCALE: 1 1/2" = 1'-0"


3 END VIEW
SCALE: 1 1/2" = 1'-0"

4 FRAME ELEVATION
SCALE: 1 1/2" = 1'-0"

5 FRAME END VIEW
SCALE: 1 1/2" = 1'-0"

- SPECIFICATIONS FOR (2) ILLUMINATED S/F MEDALLIONS**
- 1 CABINET= 1/8" Alum. ring and 1/8" alum. back w/ 3/4" x 1/8" sq tube kickers and wrapped w/ 1/8" alum. return
 - 2 FACE= 1/8" Aluminum w/ kerfed 1" x 1/8" alum. angle retainer
 - 3 GRAPHICS= Water-jet-cut 3/4" clear acrylic push-thru bonded to 3/16" Milk White acrylic backer. First surface translucent vinyl overlay
- ILLUMINATION= Agile Thin Rayz Extra LEDs mounted to cabinet back
- MOUNTING= Flush mount to fascia w/ 5/16" (min) fasteners as req
- PRIMARY ELECTRICAL= 120V electrical to sign and final hook up is by others. Leave 6'-0" power lead inside cabinet.
- SECONDARY ELECTRICAL= 12VDC LED transformers and all wiring mounted to cabinet back
- POWER DISCONNECT= Toggle switch on right side cabinet return

- COLOR SPECIFICATIONS**
- P1 P.T.M. PMS #484C "Roasted Red"
 - P2 P.T.M. PMS #4625C "Adobo Brown"
 - V1 First surface 3M #3630-20 White vinyl overlay
- NOTE: Paint all exposed fasteners to match adjacent finish

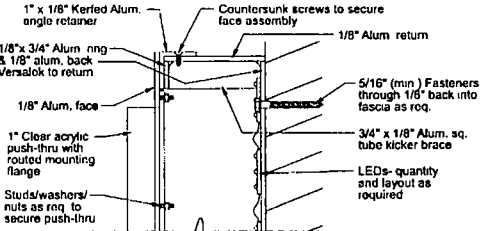

6 FRAME SECTION ENLARGEMENT
SCALE: NO SCALE

ADCON
Advertising Concepts Inc
3725 Canal Drive
Fort Collins, CO 80524
970 484 3637
www.adconsigns.com

These drawings and data have been created by and for the intended recipient. It is the responsibility of the user to ensure that the data is correct and that it is used in accordance with the intended purpose. The user assumes all liability for any errors or omissions.

Design Proposal for
Chipotle Mexican Grill
311'S Wecker

Sign Type: Medallion
Date: May 10, 2013
Drawn by: Sep W.
Account Manager: Rob K.
Project Manager:
Design/Electrical #: 27940
File Name: 1317 - Wecker Medallion

Client Approval

NOTE: Please check all of the drawings and data in the drawings for accuracy. It is the responsibility of the user to ensure that the data is correct and that it is used in accordance with the intended purpose. The user assumes all liability for any errors or omissions.

Approved
 Approved As Noted
 Revised And Resubmit

Production Mgr. Approval: _____ Date: _____
Project Mgr. Approval: _____ Date: _____
Account Mgr. Approval: _____ Date: _____
P&I Mgr. Approval: _____ Date: _____

Revision Notes

Seq. No. _____
W.O. No. _____
Rev. No. **A** Date: _____
Sheet No. **6.0**