



City of Chicago



O2015-6996

Office of the City Clerk

Document Tracking Sheet

Meeting Date:	9/24/2015
Sponsor(s):	Burnett (27)
Type:	Ordinance
Title:	Grant(s) of privilege in public way for 829 N Milwaukee Avenue LLC - light fixtures
Committee(s) Assignment:	Committee on Transportation and Public Way

ORDINANCE
829 N. MILWAUKEE AVENUE, LLC
Acct. No. 401173 - 1
Permit No. 1120169

Be It Ordained by the City Council of the City of Chicago:

SECTION 1. Permission and authority are hereby given and granted to 829 N. MILWAUKEE AVENUE, LLC, upon the terms and subject to the conditions of this ordinance to construct, install, maintain and use five (5) Light Fixture(s) projecting over the public right-of-way adjacent to its premises known as 829 N. Milwaukee Ave..

Said Light Fixture(s) at N. Milwaukee Avenue measure(s):

Five (5) at one point eight three (1.83) foot in length, one (1) foot in width and ten point six seven (10.67) feet above grade level.

The location of said privilege shall be as shown on prints kept on file with the Department of Business Affairs and Consumer Protection and the Office of the City Clerk.

Said privilege shall be constructed in accordance with plans and specifications approved by the Department of Transportation (Division of Project Development).

This grant of privilege in the public way shall be subject to the provisions of Section 10-28-015 and all other required provisions of the Municipal Code of Chicago.


The grantee shall pay to the City of Chicago as compensation for the privilege #1120169 herein granted the sum of ninety-five (\$95.00) per annum in advance.

A 25% penalty will be added for payments received after due date.

The permit holder agrees to hold the City of Chicago harmless for any damage, relocation or replacement costs associated with damage, relocation or removal of private property caused by the City performing work in the public way.

Authority herein given and granted for a period of five (5) years from and after Date of Passage.

Alderman

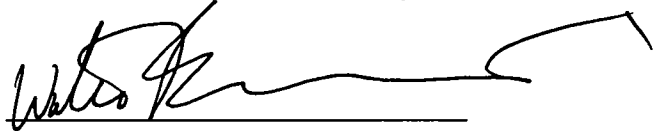


Walter Burnett Jr. 27th Ward

Property Location:
829 N. MILWAUKEE AVENUE
CHICAGO, IL 60642

Organization Name:
ZUMPARO PATRICIOS WINKER & BRESNAHAN, LLC.

ELEVATION / SECTION SHOWING PROPOSED PROJECTIONS OVER THE PUBLIC WAY

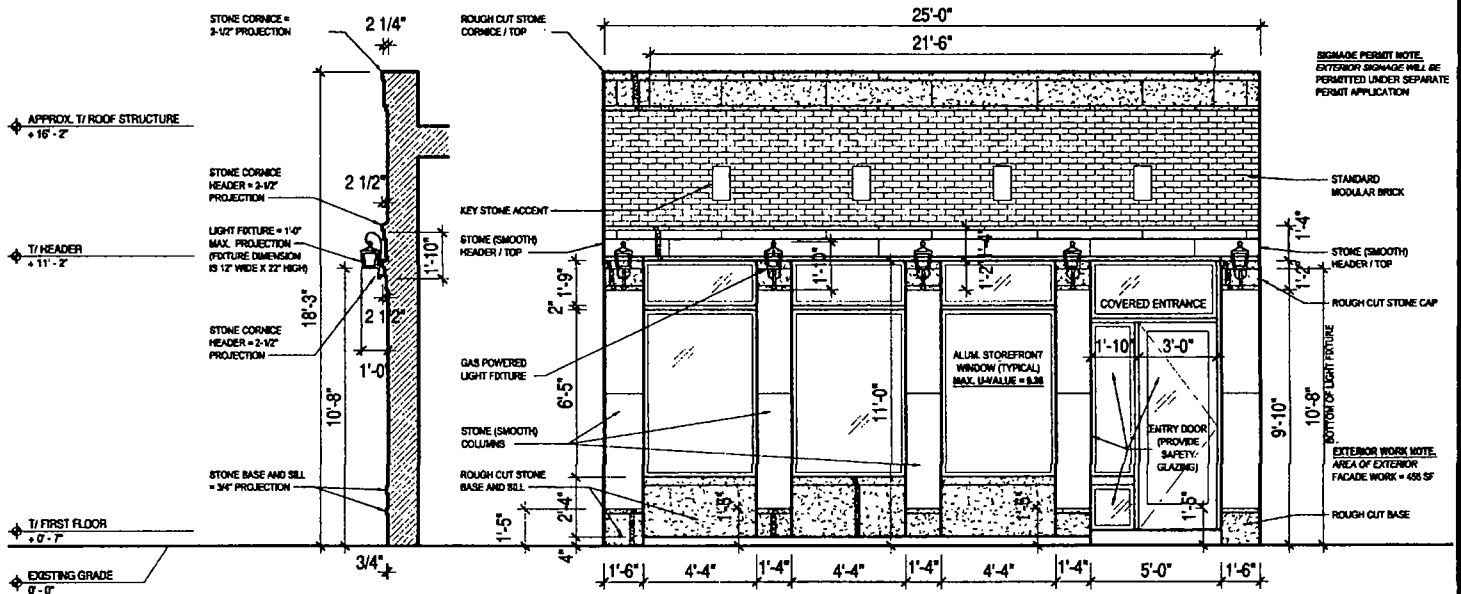

FRONT ELEVATION / SECTION -- MILWAUKEE AVE. (PROPOSED NEW WORK)

SCALE : 3/16" = 1'-0"