



Office of the City Clerk



O2012-7501

Office of the City Clerk

City Council Document Tracking Sheet

Meeting Date:	10/31/2012
Sponsor(s):	Reilly, Brendan (42)
Type:	Ordinance
Title:	Grant(s) of privilege in public way for Sears, Roebuck and Co.
Committee(s) Assignment:	Committee on Transportation and Public Way

ORDINANCE
SEARS, ROEBUCK AND CO.
Acct. No. 63686 - 16
Permit No. 1094643

Be It Ordained by the City Council of the City of Chicago:

SECTION 1. Permission and authority are hereby given and granted to SEARS, ROEBUCK AND CO., upon the terms and subject to the conditions of this ordinance to maintain and use two (2) sign(s) projecting over the public right-of-way attached to its premises known as 233 W. Huron St..

Said sign structure(s) measures as follows; along W. Huron:

One (1) at one point three (1.3) feet in length, eight point eight (8.8) feet in height and ten (10) feet above grade level.

Said sign structure(s) measures as follows; along N. Franklin:

One (1) at four (4) feet in length, eight (8) feet in height and ten (10) feet above grade level.

The location of said privilege shall be as shown on prints kept on file with the Department of Business Affairs and Consumer Protection and the Office of the City Clerk.

Said privilege shall be constructed in accordance with plans and specifications approved by the Department of Transportation (Division of Project Development) and Zoning Department - Signs.

This grant of privilege in the public way shall be subject to the provisions of Section 10-28-015 and all other required provisions of the Municipal Code of Chicago.


The grantee shall pay to the City of Chicago as compensation for the privilege #1094643 herein granted the sum of four hundred (\$400.00) per annum in advance.

A 25% penalty will be added for payments received after due date.


The permit holder agrees to hold the City of Chicago harmless for any damage, relocation or replacement costs associated with damage, relocation or removal of private property caused by the City performing work in the public way.

Authority herein given and granted for a period of five (5) years from and after Date of Passage.

Alderman

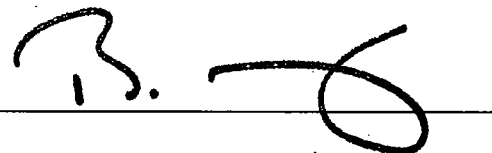A handwritten signature in black ink, appearing to read 'B. Reilly', written over a horizontal line.

Brendan Reilly 42nd Ward

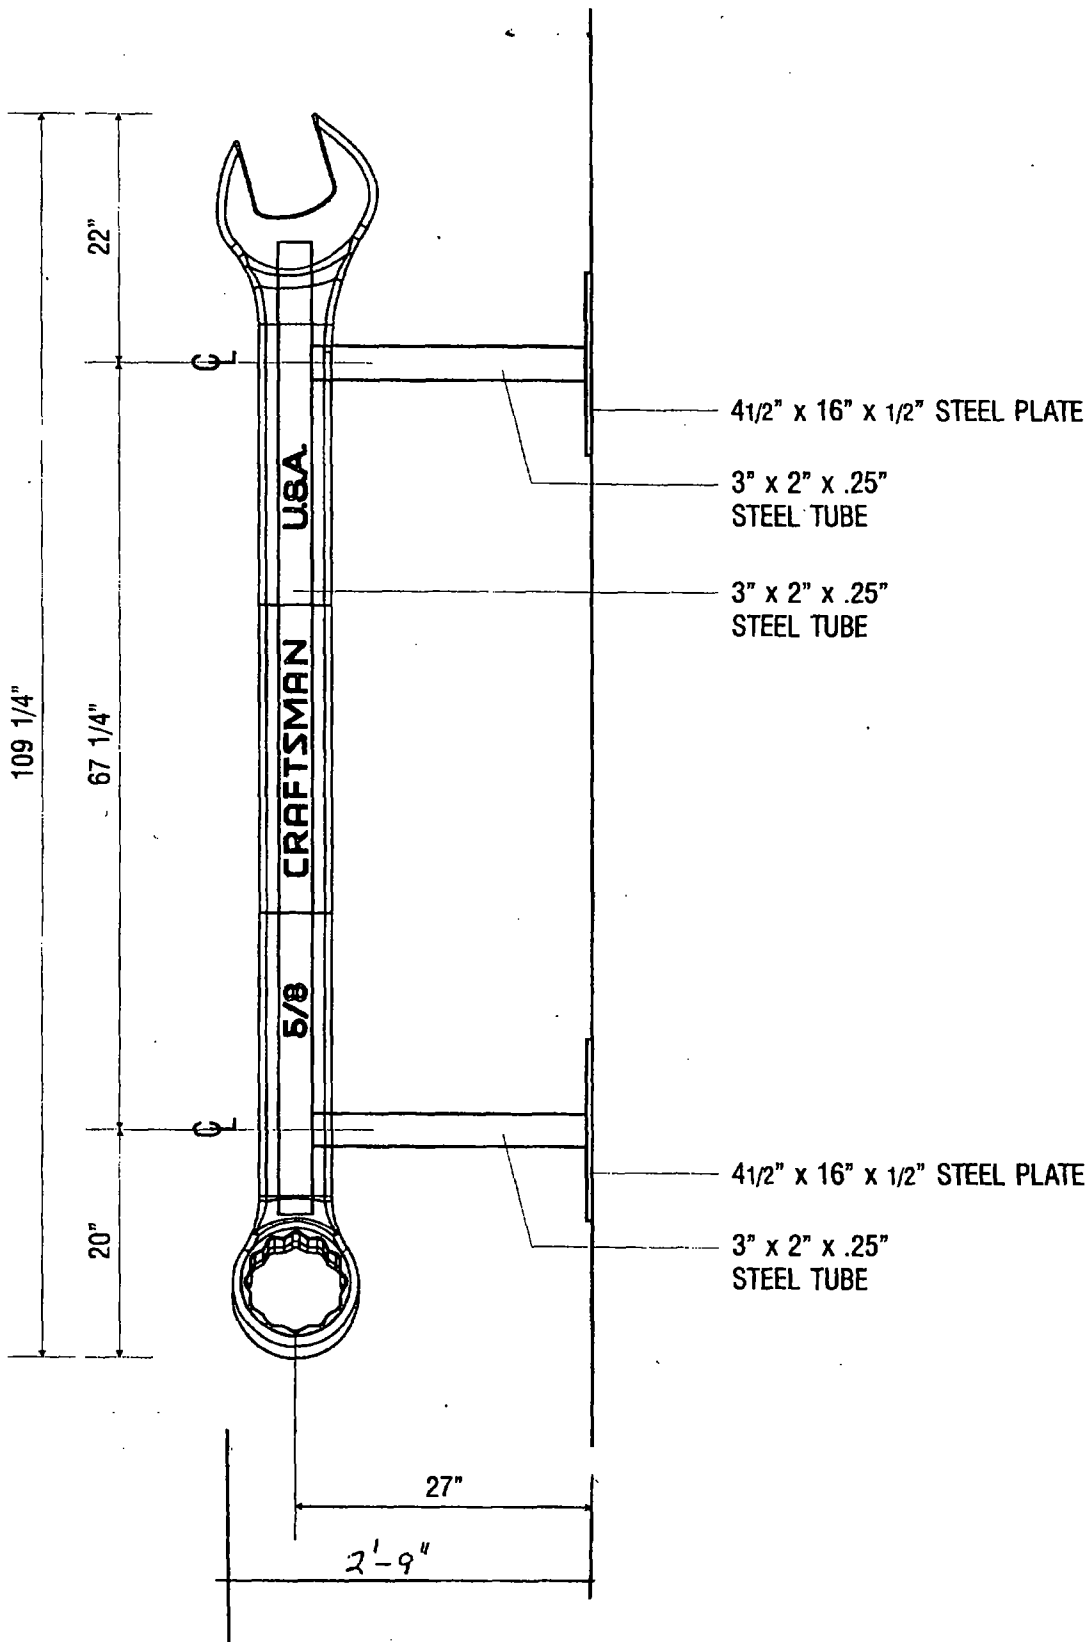

APPROVED: _____ DATE: _____

M-K SIGNS
CHICAGO

4900 N. ELSTON AVE
CHICAGO, IL 60630

773-533-0049
FAX: 773-533-0042
E-MAIL: artdept@mksgns.net

CRAFTSMAN
233 W. HURON CHICAGO, IL

Colors represented in this drawing are for presentation purposes only.
They will not match your finished product exactly.
Actual color sample can be obtained from your sales representative.
This design is the original and unpublished work of MK SIGNS and may not be
reproduced, copied or exhibited in any fashion without the expressed written
consent of MK SIGNS. The rights in this design may be purchased.

DATE	REVISION	SCALE	DATE
12-14-10		3/4" = 1'-0"	12-7-10
		DESIGNER	SALES
		LM	RC
		FILE	DRAWING NUMBER
		Wrench	9910-3