



# City of Chicago



O2015-3035

Office of the City Clerk

## Document Tracking Sheet

<b>Meeting Date:</b>	4/15/2015
<b>Sponsor(s):</b>	Reilly (42)
<b>Type:</b>	Ordinance
<b>Title:</b>	Grant(s) of privilege in public way for Mac West LLC - planters
<b>Committee(s) Assignment:</b>	Committee on Transportation and Public Way

ORDINANCE  
MAC WEST LLC  
Acct. No. 396115 - 1  
Permit No. 1117700

*Be It Ordained by the City Council of the City of Chicago:*

SECTION 1. Permission and authority are hereby given and granted to MAC WEST LLC, upon the terms and subject to the conditions of this ordinance to construct, install, maintain and use three (3) Planter(s) on the public right-of-way for beautification purposes adjacent to its premises known as 167 W. Erie St..

Said Planter(s) at N. Wells measure(s):

One (1) at thirty-five (35) feet in length, and five (5) feet in width for a total of one hundred seventy-five (175) square feet.

One (1) at five (5) feet in length, and five (5) feet in width for a total of twenty-five (25) square feet.

One (1) at five (5) feet in length, and five (5) feet in width for a total of twenty-five (25) square feet.

Grantee must allow the required clear and unobstructed space for pedestrian passage at all times per rules and regulations approved by the Department of Transportation.

The location of said privilege shall be as shown on prints kept on file with the Department of Business Affairs and Consumer Protection and the Office of the City Clerk.

Said privilege shall be constructed in accordance with plans and specifications approved by the Department of Planning and Development and Department of Transportation (Division of Project Development).

This grant of privilege in the public way shall be subject to the provisions of Section 10-28-015 and all other required provisions of the Municipal Code of Chicago.

The grantee shall pay to the City of Chicago as compensation for the privilege #1117700 herein granted the sum of zero (\$.00) per annum in advance.


A 25% penalty will be added for payments received after due date.

The permit holder agrees to hold the City of Chicago harmless for any damage, relocation or replacement costs associated with damage, relocation or removal of private property caused by the City performing work in the public way.


Authority herein given and granted for a period of five (5) years from and after Date of Passage.

Alderman \_\_\_\_\_

Brendan Reilly 42nd Ward

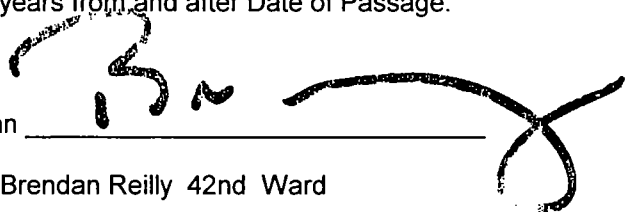

© 2014 LOEWENBERG ARCHITECTS, LLC. ALL DRAWINGS AND WRITTEN MATERIAL APPEARING HEREIN CONSTITUTE THE ORIGINAL AND UNPUBLISHED WORK OF LOEWENBERG ARCHITECTS, LLC AND THE SAME MAY NOT BE REPRODUCED, COPIED, OR OTHERWISE USED, IN WHOLE OR IN PART, WITHOUT THE WRITTEN CONSENT OF LOEWENBERG ARCHITECTS, LLC.

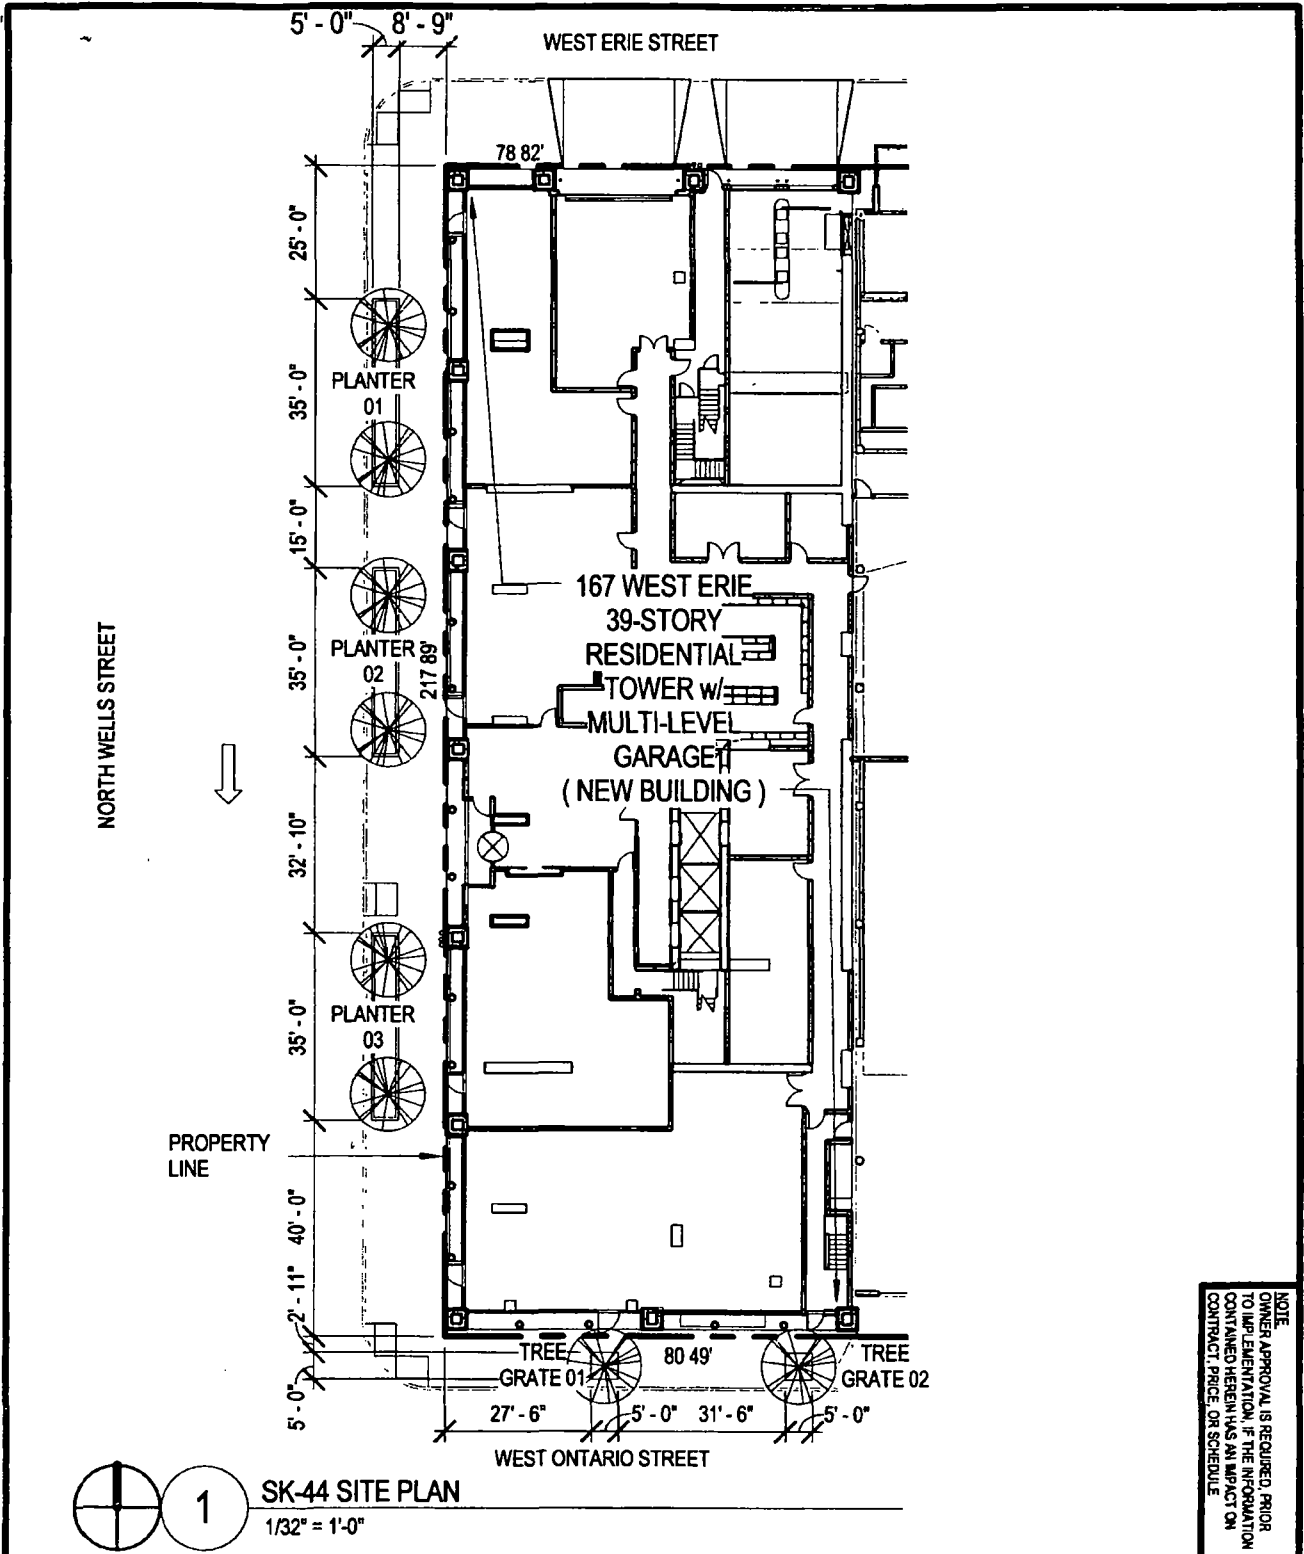

**NOTE**  
OWNER APPROVAL IS REQUIRED PRIOR TO IMPLEMENTATION. IF THE INFORMATION CONTAINED HEREIN HAS AN IMPACT ON CONTRACT, PRICE, OR SCHEDULE.

**LOEWENBERG ARCHITECTS**  
225 NORTH COLUMBUS DRIVE  
SUITE 100  
CHICAGO, IL 60601  
TEL (312) 440-9600  
FAX (312) 440-1422  
WWW.LOEWENBERG.COM

167 W ERIE  
MAC West LLC

PROJECT NO	01140
DATE	02/23/15
DRAWING REF'D	
SCALE	1/32" = 1'-0"
DRAWN BY	AW

SUBJECT	PLANTER ENCROACHMENT PLAN
ASK NO	SK-44.01