



City of Chicago



O2019-6661

Office of the City Clerk

Document Tracking Sheet

Meeting Date:	9/9/2019
Sponsor(s):	Dowell (3)
Type:	Ordinance
Title:	Grant(s) of privilege in public way for Daystar Education Assn., Inc.
Committee(s) Assignment:	Committee on Transportation and Public Way

ORDINANCE
DAYSTAR EDUCATION ASSOCIATION INC
Acct. No. 247101 - 2
Permit No. 1140948

Direct Intro
3rd Ward

Be It Ordained by the City Council of the City of Chicago:

SECTION 1. Permission and authority are hereby given and granted to DAYSTAR EDUCATION ASSOCIATION INC, upon the terms and subject to the conditions of this ordinance to maintain and use one (1) sign(s) projecting over the public right-of-way attached to its premises known as 1550 S. State St..

Said sign structure(s) measures as follows; along S. STATE STREET:

One (1) at thirty-five (35) feet in length, four point zero eight (4.08) feet in height and fifteen (15) feet above grade level.

The location of said privilege shall be as shown on prints kept on file with the Department of Business Affairs and Consumer Protection and the Office of the City Clerk.

Said privilege shall be constructed in accordance with plans and specifications approved by the Department of Transportation (Division of Project Development) and Zoning Department - Signs.

This grant of privilege in the public way shall be subject to the provisions of Section 10-28-015 and all other required provisions of the Municipal Code of Chicago.

The grantee shall pay to the City of Chicago as compensation for the privilege #1140948 herein granted the sum of three hundred (\$300.00) per annum in advance.


A 25% penalty will be added for payments received after due date.

The permit holder agrees to hold the City of Chicago harmless for any damage, relocation or replacement costs associated with damage, relocation or removal of private property caused by the City performing work in the public way.

Authority herein given and granted for a period of five (5) years from and after Date of Passage.


Alderman _____

Pat Dowell 3rd Ward

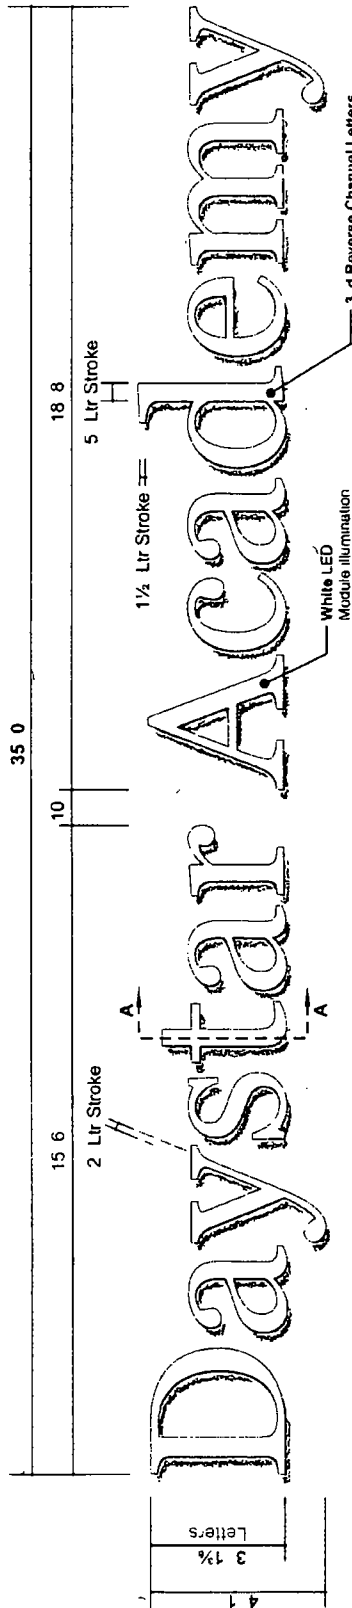

Halo-Lit Channel Letterset -

Scale 1/4" = 1'-0"
 Qty (1) Required
 Square Footage 142.91
 Aluminum channel letterset with 3 deep returns with 1/4" Stand Offs. Letter faces and returns to match White
 White LED modules used to illuminate letters. Electrical service to be brought to sign site (by others)
 Field verification of sign dimensions required prior to fabrication. Drawing for concept purposes only

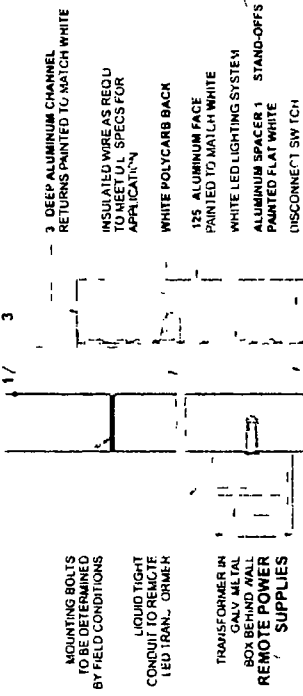

Section A -

Scale N.T.S.
 Stand Off mounted internally illuminated letterset
 Remote electrical



Daystar Academy
 An IB World School
 1550 S. State Street
 Chicago, IL 60605

account representative / client
 R WHITEHEAD, JR

drawn by
 PAMELA F

job# 19 7577
 02.05.19
 REV # 02.14.19



1130 N. GERTCH
 Lombard, IL 60148
 Ph: # 630.424.6100
 Fax: # 630.424.6120
WWW.OLYPIKSIGNS.COM

THIS IS AN ORIGINAL UNREPRODUCED DRAWING. ANY REPRODUCTION OF THIS DRAWING FOR ANY OTHER PROJECT WITHOUT THE WRITTEN PERMISSION OF OLYMPIK SIGNS, INC. MAY BE SUBJECT TO LEGAL ACTION.

Comments:

SIGN LAYOUT



07/24/2019

Alderman **Pat Dowell**
Ward # **03**
City of Chicago
City Hall, Room 200
121 North LaSalle Street
Chicago, Illinois 60602

Re: An ordinance to use and maintain a portion of the public right-of-way for **one (1) sign(s)** for
DAYSTAR EDUCATION ASSOCIATION INC, adjacent to the premises known as **1550 S. State St.**

Dear Alderman **Pat Dowell**:

The applicant referenced above has requested the use of the public right-of-way for a **sign(s)**. An ordinance has been prepared by the Department of Business Affairs and Consumer Protection – Small Business Center - Public Way Use Unit for presentation to the City Council. Because this request was made for properties located in your ward, as approved by you as per the attached, I respectfully request that you introduce the attached ordinance at the next City Council meeting.

If you have any questions regarding this ordinance, please contact Anthony Bertuca at (312) 744-5506.

Department of Business Affairs and Consumer Protection