



City of Chicago



O2017-4424

Office of the City Clerk

Document Tracking Sheet

Meeting Date:	5/24/2017
Sponsor(s):	Reilly (42)
Type:	Ordinance
Title:	Canopy(s) for Erie LaSalle Venture LLC
Committee(s) Assignment:	Committee on Transportation and Public Way

ORDINANCE
ERIE LASALLE VENTURE LLC
Acct. No. 413796 - 2
Permit No. 1128248

Be It Ordained by the City Council of the City of Chicago:

SECTION 1. Permission and authority are hereby given and granted to ERIE LASALLE VENTURE LLC, upon the terms and subject to the conditions of this ordinance to construct, install, maintain and use two (2) Canopy(s) projecting over the public right-of-way adjacent to its premises known as 146 W. Erie St..

Said Canopy(s) at W. Erie measure(s):

One (1) at twenty (20) feet in length, and three point five (3.5) feet in width for a total of seventy (70) square feet.

Said Canopy(s) at W. Erie / N. LaSalle measure(s):

One (1) at one hundred twelve point seven five (112.75) feet in length, and three point five (3.5) feet in width for a total of three hundred ninety-four point six three (394.63) square feet.

The location of said privilege shall be as shown on prints kept on file with the Department of Business Affairs and Consumer Protection and the Office of the City Clerk.

Said privilege shall be constructed in accordance with plans and specifications approved by the Zoning Department - Signs.

This grant of privilege in the public way shall be subject to the provisions of Section 10-28-015 and all other required provisions of the Municipal Code of Chicago.

The grantee shall pay to the City of Chicago as compensation for the privilege #1128248 herein granted the sum of one hundred seventy-five (\$175.00) per annum in advance.

A 25% penalty will be added for payments received after due date.


The permit holder agrees to hold the City of Chicago harmless for any damage, relocation or replacement costs associated with damage, relocation or removal of private property caused by the City performing work in the public way.

Authority herein given and granted for a period of five (5) years from and after Date of Passage.

Alderman _____

Brendan Reilly 42nd Ward

100

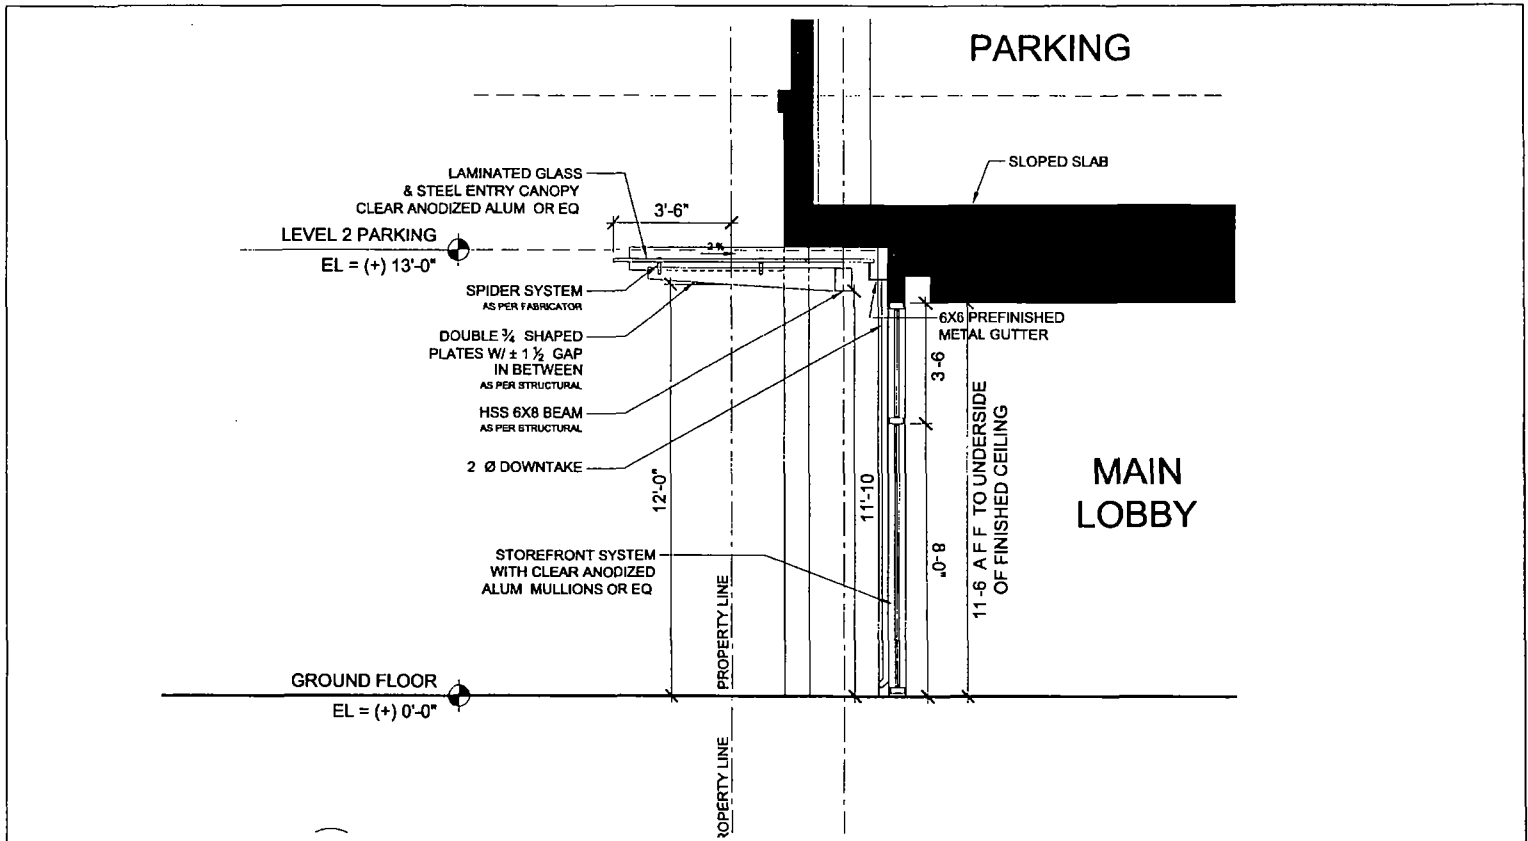

SEDGWICK <small>225 W. LAKE ST. 5TH FL. CHICAGO, ILL. 60601 PHONE 312.218.2277 FAX 312.218.2277 WWW.SEDGWICKARCHITECTS.COM</small>	ERIE & LASALLE Residential Development Chicago, IL.		SPDC PROJECT NO. 1601	SCALE N.T.S.
			DESIGNED FOR REFERENCE	A-03
	SOUTH ELEVATION CANOPY SECTION DETAIL BUILDING MAIN ENTRANCE		DATE 5/2/2017	