



City of Chicago



O2014-8186

Office of the City Clerk

Document Tracking Sheet

Meeting Date:	10/8/2014
Sponsor(s):	Moreno (1)
Type:	Ordinance
Title:	Grant(s) of privilege in public way for Milwaukee Avenue Properties LLC
Committee(s) Assignment:	Committee on Transportation and Public Way

ORDINANCE
Milwaukee Avenue Properties LLC
Acct. No. 346787 - 1
Permit No. 1115194

Be It Ordained by the City Council of the City of Chicago:

SECTION 1. Permission and authority are hereby given and granted to Milwaukee Avenue Properties LLC, upon the terms and subject to the conditions of this ordinance to maintain and use, as now constructed, one (1) Fire Escape(s) projecting over the public right-of-way adjacent to its premises known as 1272 N. Milwaukee Ave..

Said Fire Escape(s) at Public Alley measure(s):

One (1) at thirty-seven point one seven (37.17) feet in length, and seven point four two (7.42) feet in width for a total of two hundred seventy-five point eight (275.8) square feet.

The location of said privilege shall be as shown on prints kept on file with the Department of Business Affairs and Consumer Protection and the Office of the City Clerk.

Said privilege shall be constructed in accordance with plans and specifications approved by the Department of Transportation (Division of Project Development).

This grant of privilege in the public way shall be subject to the provisions of Section 10-28-015 and all other required provisions of the Municipal Code of Chicago.


The grantee shall pay to the City of Chicago as compensation for the privilege #1115194 herein granted the sum of four hundred (\$400.00) per annum in advance.

A 25% penalty will be added for payments received after due date.

The permit holder agrees to hold the City of Chicago harmless for any damage, relocation or replacement costs associated with damage, relocation or removal of private property caused by the City performing work in the public way.


Authority herein given and granted for a period of five (5) years from and after 10/07/2014.

Alderman _____

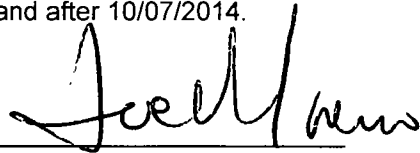

Proco Joe Moreno 1st Ward


N. MILWAUKEE AVENUE

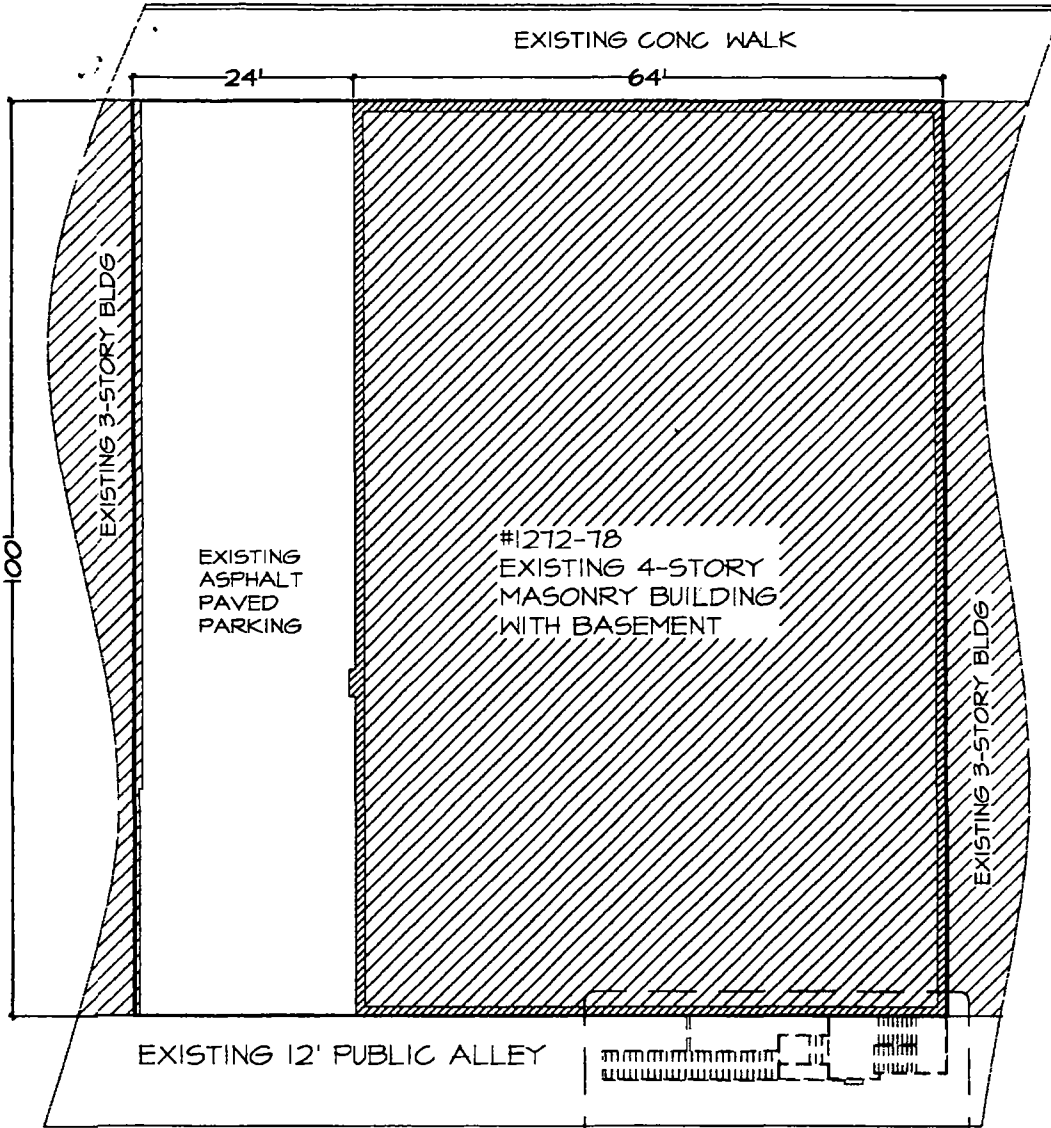

SITE PLAN

SCALE: 1/20" = 1'-0"

1272-78 N. MILWAUKEE

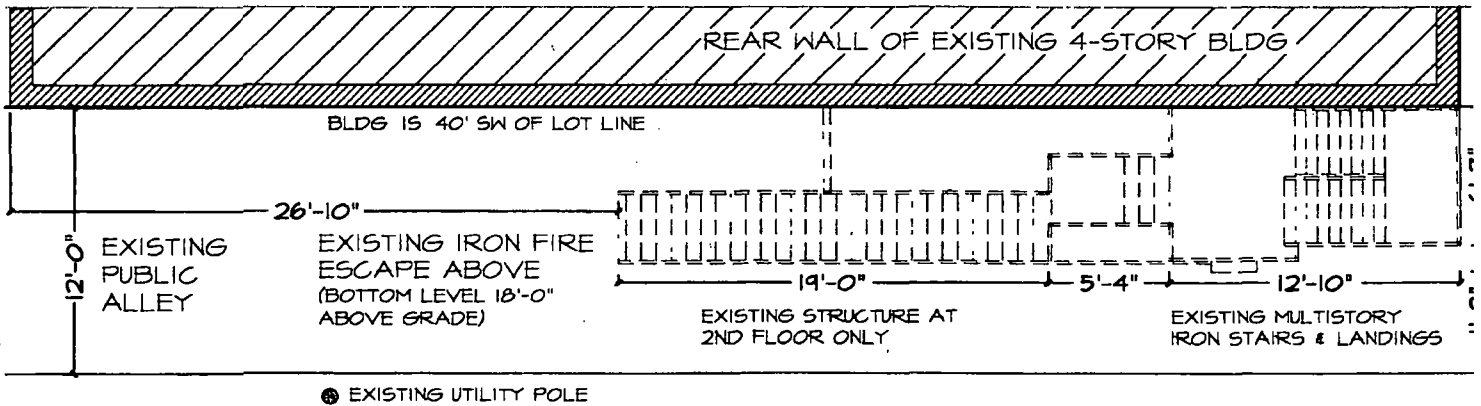

FIRE ESCAPE DETAIL

SCALE 1/8" = 1'-0"

5 AUGUST 2009



10/08/2014

Alderman Proco Joe Moreno
Ward # 01
City of Chicago
City Hall, Room 300
121 North LaSalle Street
Chicago, Illinois 60602

Re: An ordinance to use and maintain a portion of the public right-of-way for **one (1) fire escape(s)** for **Milwaukee Avenue Properties LLC**, adjacent to the premises known as **1272 N. Milwaukee Ave.**.

Dear Alderman **Proco Joe Moreno**:

The applicant referenced above has requested the use of the public right-of-way for a **fire escape(s)**. An ordinance has been prepared by the Department of Business Affairs and Consumer Protection – Small Business Center - Public Way Use Unit for presentation to the City Council. Because this request was made for properties located in your ward, as approved by you as per the attached, I respectfully request that you introduce the attached ordinance at the next City Council meeting.

If you have any questions regarding this ordinance, please contact Anthony Bertuca at (312) 744-5506.

Department of Business Affairs and Consumer Protection