



City of Chicago



O2013-7128

Office of the City Clerk

Document Tracking Sheet

Meeting Date:	9/11/2013
Sponsor(s):	Reilly, Brendan (42)
Type:	Ordinance
Title:	Grant(s) of privilege in public way for Ann & Robert H. Lurie Children's Hospital of Chicago - caissons
Committee(s) Assignment:	Committee on Transportation and Public Way

ORDINANCE
ANN & ROBERT H. LURIE CHILDREN'S HOSPITAL OF CHICAGO
Acct. No. 5640 - 4
Permit No. 1106789

Be It Ordained by the City Council of the City of Chicago:

SECTION 1. Permission and authority are hereby given and granted to ANN & ROBERT H. LURIE CHILDREN'S HOSPITAL OF CHICAGO, upon the terms and subject to the conditions of this ordinance to maintain and use, as now constructed, fifteen (15) Caisson(s) under the public right-of-way adjacent to its premises known as 225 E. Chicago Ave..

Existing six (6) Caisson(s) under and along E. Chicago Avenue varies in dimensions.

Existing nine (9) Caisson(s) under and along E. Superior Street varies in dimensions..

The location of said privilege shall be as shown on prints kept on file with the Department of Business Affairs and Consumer Protection and the Office of the City Clerk.

Said privilege shall be constructed in accordance with plans and specifications approved by the Department of Planning and Development and Department of Transportation (Office of Underground Coordination).


This grant of privilege in the public way shall be subject to the provisions of Section 10-28-015 and all other required provisions of the Municipal Code of Chicago.

The grantee shall pay to the City of Chicago as compensation for the privilege #1106789 herein granted the sum of four hundred (\$400.00) per annum in advance.


A 25% penalty will be added for payments received after due date.

The permit holder agrees to hold the City of Chicago harmless for any damage, relocation or replacement costs associated with damage, relocation or removal of private property caused by the City performing work in the public way.

Authority herein given and granted for a period of five (5) years from and after 05/14/2013.

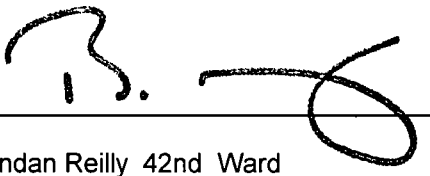Alderman 
Brendan Reilly 42nd Ward


CAISSON BELLS IN CHICAGO AVE. RIGHT OF WAY

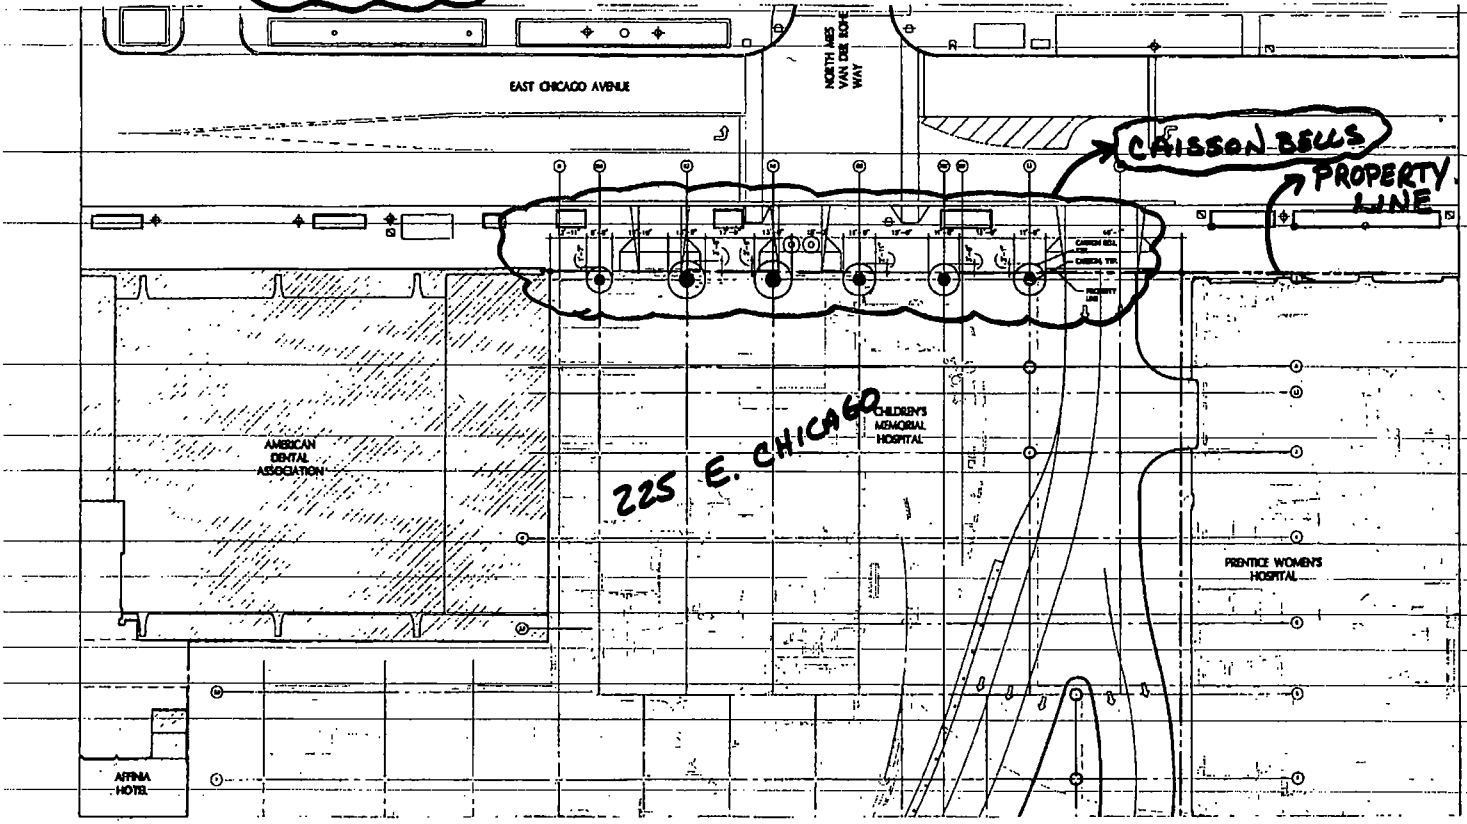

SITE PLAN R.O.W. SKETCH - CAISSON BELLS
SCALE 1" = 30' NORTH HALF OF SITE



CAISSON BELLS IN SUPERIOR STREET RIGHT-OF-WAY

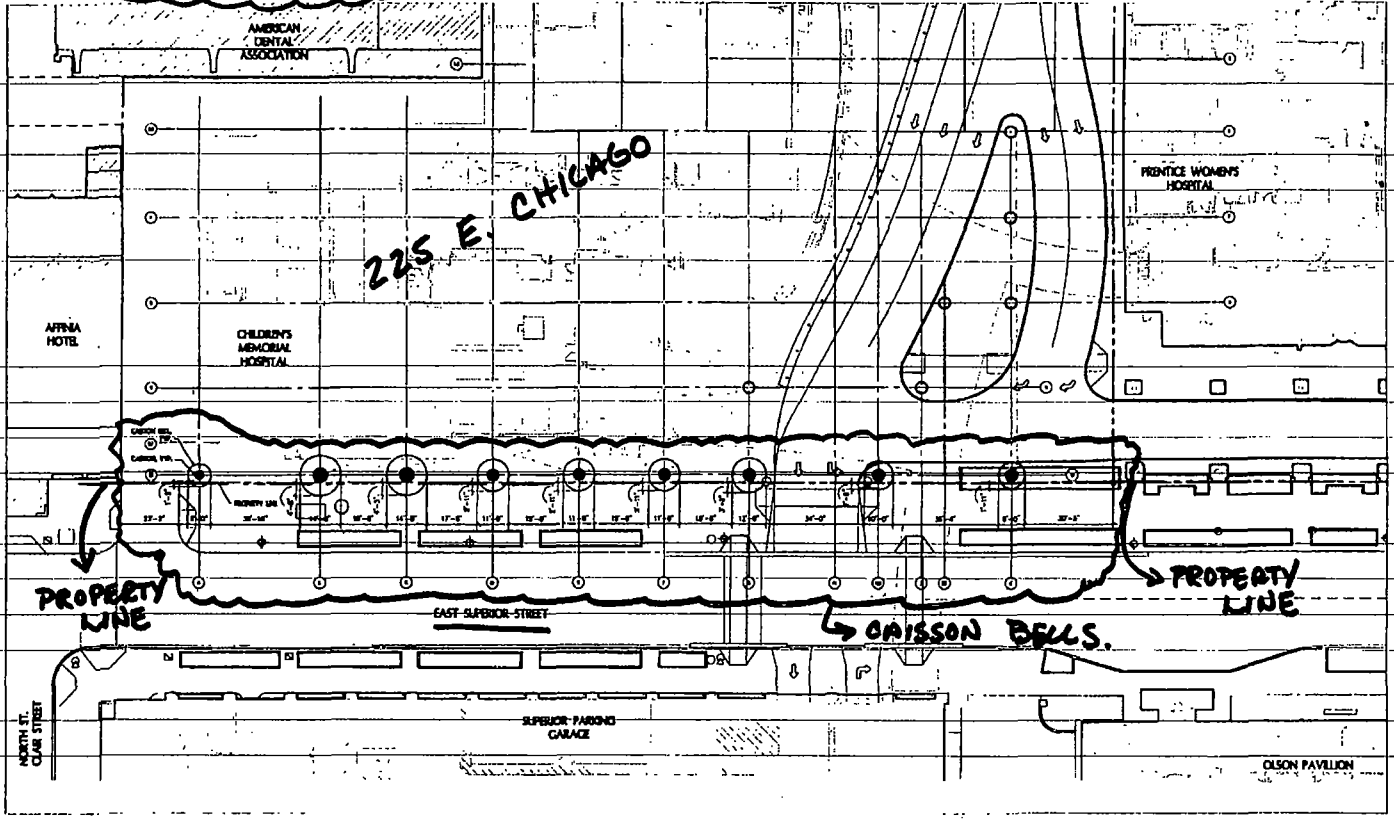

SITE PLAN R.O.W. SKETCH - CAISSON BELLS
SCALE 1" = 30' SOUTH HALF OF SITE