



City of Chicago



Or2014-370

Office of the City Clerk

Document Tracking Sheet

Meeting Date:	7/30/2014
Sponsor(s):	Reilly (42)
Type:	Order
Title:	Issuance of permits for sign(s)/signboard(s) at 455 N Cityfront Plaza Dr - 144 sq. ft.
Committee(s) Assignment:	Committee on Zoning, Landmarks and Building Standards

Committee on Zoning, Landmarks
and Building Standards
City Council Meeting 7-30-2014
Alderman Brendan Reilly, 42nd Ward
Sign Order, Permit #100532706

ORDERED, That the Commissioner of Buildings is hereby directed to
issue a sign permit to:

Modern Signs, Inc.
1727 Armitage Ct.
Addison, IL 60101

For the erection of a sign/signboard over 24 feet in height and/or over 100 square
feet (in area of one face) at:


University of Chicago
455 N. Cityfront Plaza Dr.
Chicago, IL 60611

Dimensions: length 24 height 6

Height above grade/roof to top of sign 7 feet

Total Square Foot Area 144 square feet


Such sign shall comply with all applicable provisions of TITLE 17 of the
Chicago Zoning Ordinance and all other applicable provisions of the Municipal
Code of the City of Chicago governing the construction and maintenance of
outdoor signs, signboards and structures.

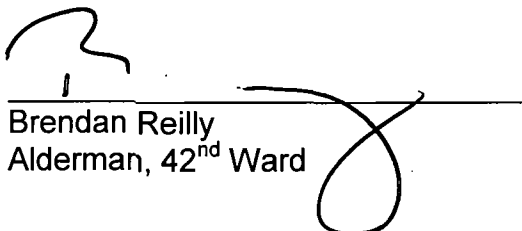
Brendan Reilly
Alderman, 42nd Ward

**This drawing is not to scale -
sizes are exaggerated to show detail

Cabinet Assembly Detail

Side View

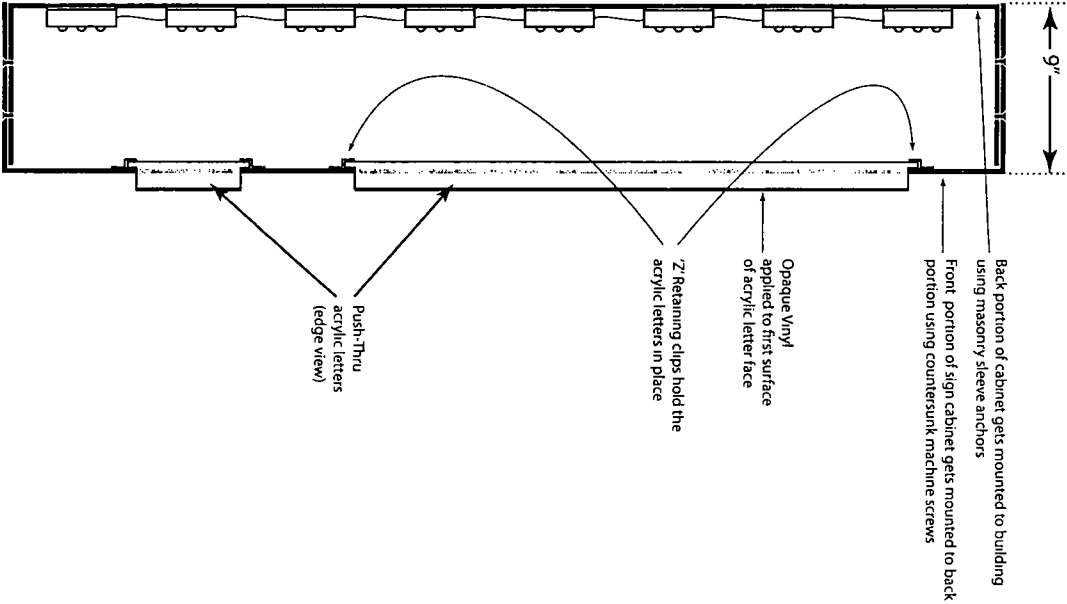


INFINITY COMMUNICATIONS GROUP
5350 EAST AVE • COUNTRYSIDE, IL 60525
PH: 708.352.1086 FX: 708.352.1237

PROJECT
UNIVERSITY OF CHICAGO - BOOTH SCHOOL
CHANNEL LETTERS - NBC BUILDING
PANFACE W/ PUSH-THRU - GLEACHER CENTER


DATE
03/01/2014
REVISION
YES
VERSION
3

PROJECT NO.	SCALE	APPROVED BY
CYR 4972-73		
DRAWN/DESIGNED	DATE APPROVED	
BRL	00/00/0000	
SHEET 7 OF 7	APPROVED BY	
XXX		

Front View

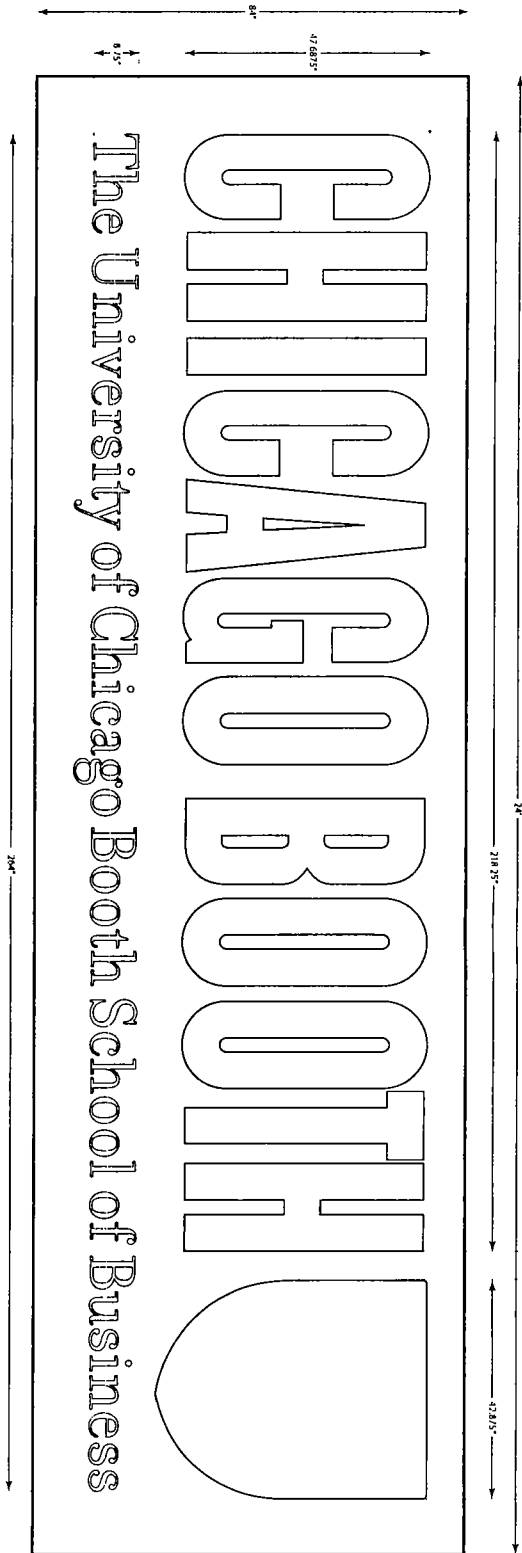

Side View

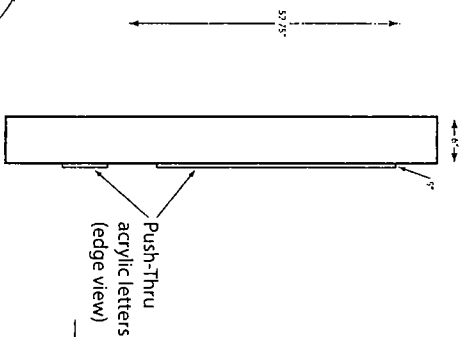**Materials: Aluminum & Acrylic**

Back of cabinet: .080" aluminum reinforced by 2x2x.125 alum angle

Face of cabinet: .063" brushed aluminum sheet

Acrylic Letters & Logo: .75" & .50" clear acrylic

- "Chicago Booth" & [LOGO] - .75" acrylic

- "The University of..." - .50" acrylic


**INFINITY
COMMUNICATIONS
GROUP**

 5350 EAST AVE • COUNTRYSIDE, IL 60525
 PH. 708.352.1086 FX. 708.352.1237
PROJECT
**UNIVERSITY OF CHICAGO - BOOTH SCHOOL
CHANNEL LETTERS - NBC BUILDING
PANFADE W/ PUSH-THRU - GLEACHER CENTER**
DATE
03 / 01 / 2014
REVISED VERSION
YES
3
**PROJECT NO.
CYR 4972-73**
**DRAWN/DESIGNED
BRL**
SHEET 6 OF 7
SCALE
**DATE APPROVED
00/ 00/ 0000**
**APPROVED BY
XXX**
APPROVED BY



Project Overview

Overview: Internally illuminated custom fabricated aluminum extrusion cabinet with routed face and push-thru acrylic letters & logo.

Aluminum Cabinet: Aluminum extrusion cabinet with a routed, brushed aluminum face. $\frac{3}{8}$ " clear acrylic letters will be cut and pushed through the routed aluminum face. This will make the letters protrude from the face approx $\frac{1}{2}$ ". 3M high performance opaque vinyl will be applied to the first surface of the letters. Sign will be internally illuminated by UL listed LEDs. Edges of letters will remain exposed and will illuminate.

Mounting Details: The cabinet has a shoe box cover design. The back portion will house the LEDs & power supplies. This will get mounted to the building using (12) .375" masonry sleeve anchors. The front portion, or lid, will carry the push-thru letters and slip over the back portion. The lid will fasten across the top and bottom. All fasteners connecting the 2 parts will be countersunk.



**INFINITY
COMMUNICATIONS
GROUP**
5350 EAST AVE. • COUNTRYSIDE, IL 60525
PH. 708.352.1086 FX. 708.352.1237

PROJECT

UNIVERSITY OF CHICAGO - BOOTH SCHOOL
CHANNEL LETTERS - NBC BUILDING
PANFACE W/ PUSH-THRU - GLEACHER CENTER

DATE

03 / 01 / 2014

REVISED

YES

VERSION

3

PROJECT NO.

CYR 4972-73

SCALE

APPROVED BY

DRAWN/DESIGNED
BRL

DATE APPROVED
DD/ DD/ 0000

APPROVED BY

SHEET
5 OF 7

XXX