



# City of Chicago



O2014-4537

Office of the City Clerk

## Document Tracking Sheet

**Meeting Date:** 5/28/2014

**Sponsor(s):** Waguespack (32)

**Type:** Ordinance

**Title:** Grant(s) of privilege in public way for Roscoe Village Chamber of Commerce - 2159 W Belmont Ave

**Committee(s) Assignment:** Committee on Transportation and Public Way

ORDINANCE  
Roscoe Village Chamber of Commerce  
Acct. No. 389975 - 2  
Permit No. 1112758

*Be It Ordained by the City Council of the City of Chicago:*

SECTION 1. Permission and authority are hereby given and granted to Roscoe Village Chamber of Commerce, upon the terms and subject to the conditions of this ordinance to construct, install, maintain and use one (1) Planter(s) on the public right-of-way for beautification purposes adjacent to its premises known as 2159 W. Belmont Ave..

Said Planter(s) at W. Belmont measure(s):

One (1) at six point zero eight (6.08) feet in length, and one (1) foot in width for a total of six point zero eight (6.08) square feet.

Grantee must allow the required clear and unobstructed space for pedestrian passage at all times per rules and regulations approved by the Department of Transportation.

The location of said privilege shall be as shown on prints kept on file with the Department of Business Affairs and Consumer Protection and the Office of the City Clerk.

Said privilege shall be constructed in accordance with plans and specifications approved by the Department of Planning and Development and Department of Transportation (Division of Project Development).

This grant of privilege in the public way shall be subject to the provisions of Section 10-28-015 and all other required provisions of the Municipal Code of Chicago.


The grantee shall pay to the City of Chicago as compensation for the privilege #1112758 herein granted the sum of zero (\$.00) per annum in advance.

A 25% penalty will be added for payments received after due date.

The permit holder agrees to hold the City of Chicago harmless for any damage, relocation or replacement costs associated with damage, relocation or removal of private property caused by the City performing work in the public way.

Authority herein given and granted for a period of five (5) years from and after Date of Passage.


Alderman Scott Waguespack  
Scott Waguespack 32nd Ward

 

# Roscoe Village Chamber of Commerce

ADDRESS: 2159 W BELMONT

LANDSCAPING PROGRAM 2014  
(NOT TO SCALE)

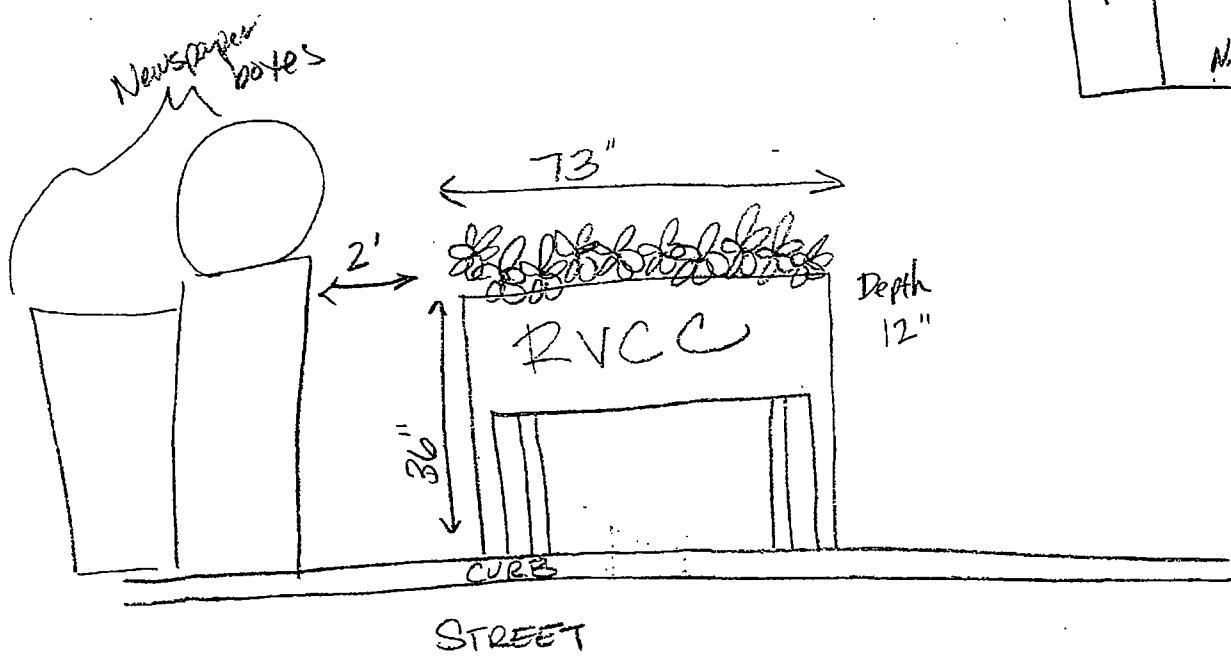



05/28/2014

**Alderman Scott Waguespack**

Ward # 32

City of Chicago

City Hall, Room 300

121 North LaSalle Street

Chicago, Illinois 60602

Re: An ordinance to use and maintain a portion of the public right-of-way for **one (1) planter(s)** for  
**Roscoe Village Chamber of Commerce**, adjacent to the premises known as **2159 W. Belmont Ave..**

Dear Alderman **Scott Waguespack**:

The applicant referenced above has requested the use of the public right-of-way for a **planter(s)**. An ordinance has been prepared by the Department of Business Affairs and Consumer Protection – Small Business Center - Public Way Use Unit for presentation to the City Council. Because this request was made for properties located in your ward, as approved by you as per the attached, I respectfully request that you introduce the attached ordinance at the next City Council meeting.

If you have any questions regarding this ordinance, please contact Anthony Bertuca at (312) 744-5506.

**Department of Business Affairs and Consumer Protection**