



City of Chicago



O2013-4844

Office of the City Clerk

Document Tracking Sheet

Meeting Date:	6/5/2013
Sponsor(s):	Solis, Daniel (25)
Type:	Ordinance
Title:	Grant(s) of privilege in public way for 1200 Madison Racine LLC
Committee(s) Assignment:	Committee on Transportation and Public Way

ORDINANCE
1200 MADISON RACINE LLC
Acct. No. 380068 - 1
Permit No. 1105723

Be It Ordained by the City Council of the City of Chicago:

SECTION 1. Permission and authority are hereby given and granted to 1200 MADISON RACINE LLC, upon the terms and subject to the conditions of this ordinance to construct, install, maintain and use one (1) Planter Railling(s) on the public right-of-way for beautification purposes adjacent to its premises known as 1164 W. Madison St..

Said Planter Railling(s) at W MADISON ST measure(s):
One (1) at seventy (70) feet in length, and one (1) foot in width for a total of seventy (70) square feet.

Grantee must allow the required clear and unobstructed space for pedestrian passage at all times per rules and regulations approved by the Department of Transportation.

The location of said privilege shall be as shown on prints kept on file with the Department of Business Affairs and Consumer Protection and the Office of the City Clerk.

Said privilege shall be constructed in accordance with plans and specifications approved by the Department of Planning and Development and Department of Transportation (Division of Project Development).

This grant of privilege in the public way shall be subject to the provisions of Section 10-28-015 and all other required provisions of the Municipal Code of Chicago.


The grantee shall pay to the City of Chicago as compensation for the privilege #1105723 herein granted the sum of zero (\$0.00) per annum in advance.

A 25% penalty will be added for payments received after due date.

The permit holder agrees to hold the City of Chicago harmless for any damage, relocation or replacement costs associated with damage, relocation or removal of private property caused by the City performing work in the public way.


Authority herein given and granted for a period of five (5) years from and after Date of Passage.

Alderman

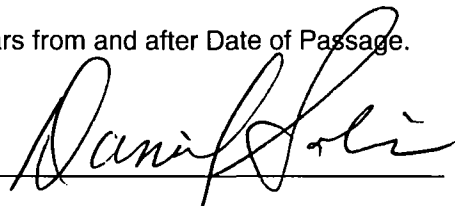

~~Walter Burnett Jr. 27th Ward~~

Daniel Solis 25th WARD

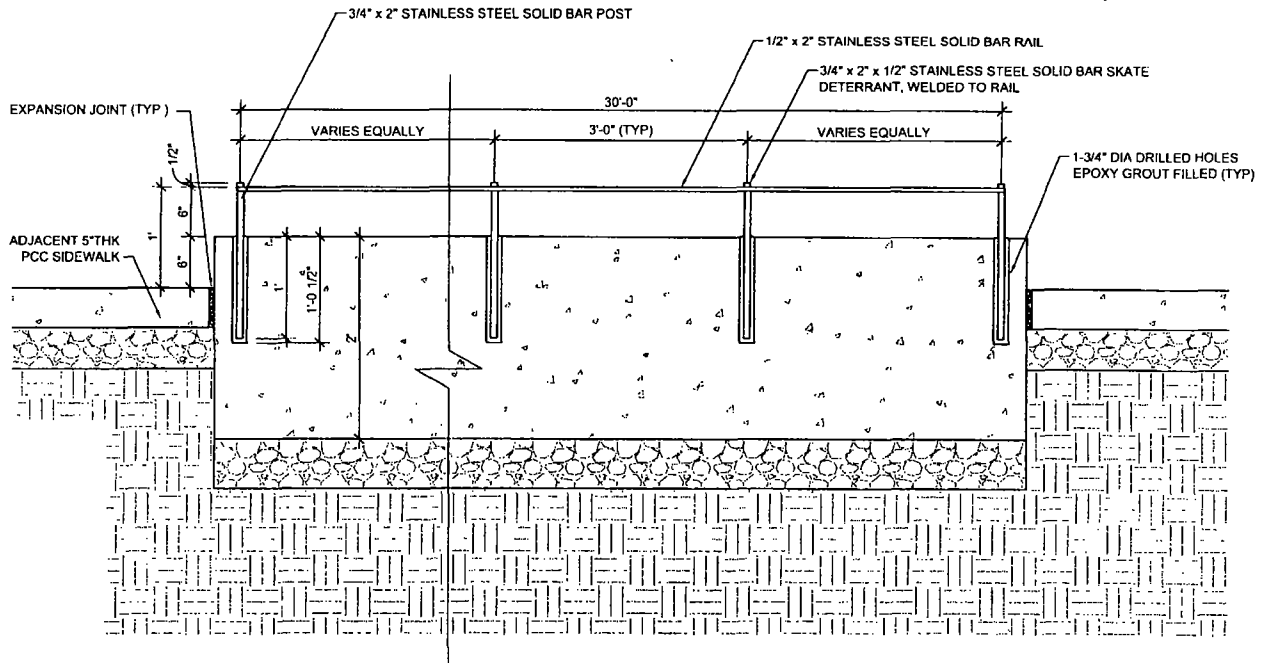

1 PLANTER SECTION ON MADISON
3/4" = 1'-0"

site design group ltd.

858 south michigan avenue
suite 1000
chicago il 60605-2183
tel: 312.427.7240
fax: 312.427.7241
www.sdgdesign.com

project: 1200 W Madison
scale: 3/4"=1'-0"
sdg#: 6999
date: 03.28 2013

referenced drawings
N/A

drawing title

PLANTER SECTION 1

drawing number

LSK-02



Pammy

Department of Business Affairs and Consumer Protection
Business Assistance Center - Public Way Use Unit
City Hall - 121 N. LaSalle Street, Room 800 • Chicago, IL 60602
(312)-74-GOBIZ (312-744-6249) • (312) 744-1944 (TTY)
<http://www.cityofchicago.org/bacp>

06/05/2013

Alderman Walter Burnett Jr.
Ward # 27
City of Chicago
City Hall, Room 203
121 North LaSalle Street
Chicago, Illinois 60602

Re: An ordinance to use and maintain a portion of the public right-of-way for **one (1) planter railing(s)** for **1200 MADISON RACINE LLC**, adjacent to the premises known as **1164 W. Madison St.**

Dear Alderman **Walter Burnett Jr.**:

The applicant referenced above has requested the use of the public right-of-way for a **planter railing(s)**. An ordinance has been prepared by the Department of Business Affairs and Consumer Protection – Business Assistance Center - Public Way Use Unit for presentation to the City Council. Because this request was made for properties located in your ward, as approved by you as per the attached, I respectfully request that you introduce the attached ordinance at the next City Council meeting.

If you have any questions regarding this ordinance, please contact Anthony Bertuca at (312) 744-5506.

Department of Business Affairs and Consumer Protection