



City of Chicago



Or2015-178

Office of the City Clerk

Document Tracking Sheet

Meeting Date:	3/18/2015
Sponsor(s):	Fioretti (2)
Type:	Order
Title:	Issuance of permits for sign(s)/signboard(s) at 1154 S Clark St - 36 sq. ft.
Committee(s) Assignment:	Committee on Zoning, Landmarks and Building Standards

City Council
Meeting Date: 3-18-15
Committee on Buildings

(signs)

ORDERED, That the Commissioner of Buildings is hereby directed to
issue a sign permit to: (Contractor's name and address)

MODERN SIGNS INC
1727 ARMITAGE CT
ADDISON IL 60101

for the erection of a sign / signboard over 24 feet in height and / or over 100
square feet (in area of one face) at: (Business NAME & ADDRESS)


TARGET
1154 S. CLARK ST
CHICAGO 60605

Dimensions: Length 17' 10" Height 2'

Height above grade / roof to top of sign 42'

TOTAL SQUARE FOOT AREA 36

Such sign(s) shall comply with all applicable provisions of TITLE 17 of the
Chicago Zoning Ordinance and all other applicable provisions of the Municipal
Code of the City of Chicago governing the construction and maintenance of
outdoor signs, signboards and structures.

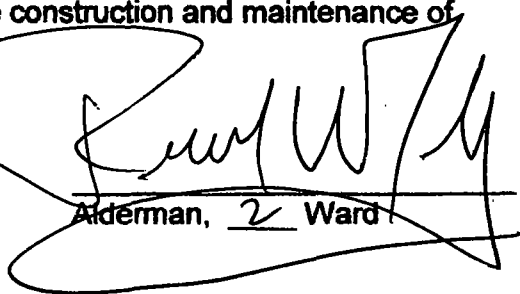
Alderman, 2 Ward



CITY OF CHICAGO

DEPARTMENT OF BUILDINGS

Sign Permit Application

APPROVAL NUMBER	APPLICATION NUMBER 100581520	ANNUAL FEE	WORK CODE	DRAWINGS ATTACHED <input type="checkbox"/> YES <input type="checkbox"/> NO				
DATE OF APPLICATION 02/16/2015			TYPE OF SIGN FLAT OR BOX					
ADDRESS OF SIGN 1154 S CLARK ST, 60605-			LENGTH	FT. 17	IN. 10	HEIGHT	FT. 2	IN.
BUILDING	ORIGINAL PERMIT NUMBER		AREA	SQ. FT. 36	WEIGHT		LBS. 40	
TYPE OF PERMIT NEW CONSTRUCTION (SIGN)			SIGN HEIGHT ABOVE GRADE/ROOF			FT. 40		
PAYER OF ANNUAL INSPECTION PAGE, SHANEAKA 33 S. 6TH ST MINNEAPOLIS, MN 55402 (612)761-1896			SHAPE OF SIGN IRREGULAR					
SIGN MANUFACTURER PHILADELPHIA SIGNS			SIGN WILL READ PHARMACY					
ADDRESS WHERE SIGN CAN BE SEEN PRIOR TO ERECTION			NO. OF LAMPS 40			TOTAL WATTAGE 60		
TICKET NUMBER 0			REINSPECTION CONTROL NUMBER			TYPE OF LAMP OTHER		
TYPE OF SUPPORT FOR SIGN BUILDING			NO. OF BALLAST/TRANSFORMERS 1			INPUT OF TRANSFORMERS 120		
SIGN BOARD SUPPORT MEMBERS STEEL			CONTRACTOR WILL INSTALL			<input checked="" type="checkbox"/> FEEDERS <input checked="" type="checkbox"/> CUSTOMER LEADS		
ANNUAL FEE _____			TYPE OF SWITCH SPECIAL					
CONSTRUCTION FEE 200.00			LOCATION OF SWITCH LISTED FLUSH TOGGLE					
1017 B FEE _____			SIGN LOCATION INSTALL ILLUMINATED WALL SIGN FACING SOUTH OVER PRIVATE PROPERTY. SWITCH IS PART OF UL SIGN.					
TOTAL FEE 200.00								
AMOUNT PAID 200.00								
BALANCE DUE _____								
Check # for Zoning								
Check # for DCAP								

The undersigned certify that the statements in this application are true and correct and that all work done under the proposed permit will conform to the requirements of the Chicago Municipal Code

	REG. NO.	E94792
ELECT CONTR		ELECTR
MODERN SIGNS, INC.		
ADDRESS 1727 ARMITAGE COURT ADDISON, IL 60101		
SUPERVISOR SIGNATURE <i>William J. Healy</i>		

BOND NO.	REG. NO.	N93883
SIGN ERECTOR		SIGNER
MODERN SIGNS INC		
ADDRESS 1727 ARMITAGE CT ADDISON IL, 60101-		
SIGNATURE <i>[Signature]</i>		

The permit issued on this application will authorize only signs here applied for. If other signs are to be erected they must be covered by additional permits

City of Chicago
Rahm Emanuel, Mayor



Department of Buildings
Felicia Davis, Commissioner

TYPE OF BUSINESS <u>COMMERCIAL</u> Other: <u>RETAIL</u> Name: <u>TARGET</u> LIC #: Renewal: <u>2/15/2016</u>	SIGN BOND REQUIRED? <input type="checkbox"/> YES COUNCIL ORDER REQUIRED <input checked="" type="checkbox"/> YES IS SPECIAL PERMISSION REQUIRED FROM CHIEF ELECTRICAL <input type="checkbox"/> YES IF YES, ATTACH LETTER OF REQUEST
Projects Over: <input checked="" type="checkbox"/> Private Property <input checked="" type="checkbox"/> Public Way Grant Permit #: _____ <input checked="" type="checkbox"/> Planned Development/Manufacturing PMD/PD#: <u>PD 523</u> Zoning District: <u>OTHER</u> Other: <u>PD523</u>	TIME STAMP
TYPE OF SIGN: <input type="checkbox"/> ADVERTISING <input checked="" type="checkbox"/> ILLUMINATE <input type="checkbox"/> MOVEABLE <input checked="" type="checkbox"/> BUSINESS <input type="checkbox"/> FLASHING	
TOTAL STREET FRONTAGE OF LOT (IN FEET) <u>740</u> TOTAL AREA OF NEW SIGN (SQ.FT.) <u>36</u> TOTAL AREA OF ALL SIGNS ON LOT (SQ.FT.) <u>596</u> HEIGHT OF SIGN ABOVE GRADE (TO TOP) <u>42ft</u> in	
DISTANCE OF CURB LINE OUTER EDGE (ft) <u>30</u> DISTANCE OF STRUCTURE INNER EDGE (ft) <u>30</u>	SIGN CLERK _____ APPROVED FOR PERMIT _____
DISTANCE FROM (ft): A. PUBLIC PARK (OVER 10 ACRES) _____ B. EXPRESSWAY (IF LESS THAN 1,000 FT.) _____ C. RESIDENCE DISTRICT (ADVERTISING SIGNS ONLY) _____ IF REPLACEMENT SIGN OR CHANGE OF FACE, WHAT DOES THE EXISTING SIGN READ? Original Payee: _____ Landmark Hold: <input type="checkbox"/> Status: _____	REMARKS
ZONING (OFFICE USE ONLY)	



PHILADELPHIASIGN

TITLE: Target
ADDRESS: 11899 Chicago South Loop
1154 S. Clark Street
Chicago, IL 60605

DWG BY: AFR
DATE: 11.26.14
DWG NO: 858300
SHEET: 3

DATE: 12.11.14
REVISION: None added

ALL SIGNS RENDERED PROPORTIONALLY TO THE ELEVATIONS

BY: AFR
DATE: 12.11.14





**ENGINEERING
SHOP
VINYL / LAYOUT
ROUTING / KNIFE**

**PERMITS
ONLY**

ELECTRICAL LOAD
24" PHARMACY LETTERS
(2) Amps @ 120 Volts
ELECTRICAL REQMTS
(1) 20 Amp/120 Volt Circuits

- STANDARD LETTER NOTES:**
1. Sufficient Primary Circuit in Vicinity Of Sign By Others.
 2. Letter To Letter Wiring & Final Primary Hook-up By Sign Installer. Where Allowed By Local Codes.
 3. Sign Shall Be U.L. Listed.
 4. Mounting Hardware By Sign Installer.
 5. Full Size Drilling Template Furnished With Sign.

Note: This sign is intended to be installed in accordance with the requirements of Article 600 of the National Electrical Code and/or other applicable local codes. This includes proper grounding and bonding of the sign.

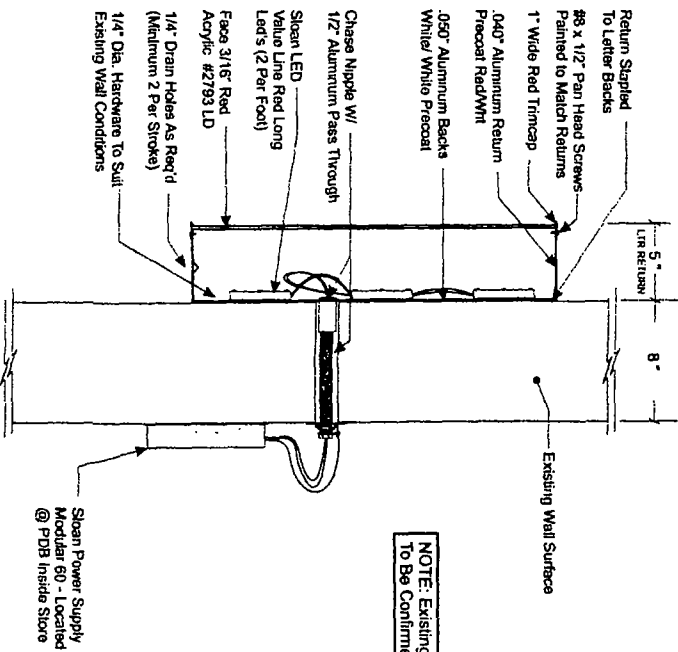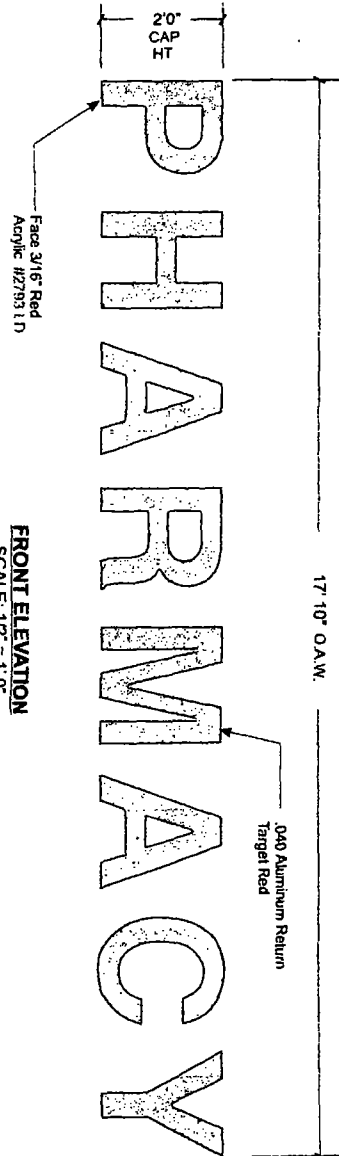

NOTE: Existing Wall Surface Material To Be Confirmed Prior To Installation.

LETTER CROSS SECTION
SCALE: 1-1/2" = 1'-0"



PHILADELPHIASIGN
MANUFACTURED AND MAINTAINED BY PHILADELPHIASIGN

107 West Spring Garden Street
Patuxent, New Jersey 08053
Phone: 609.623.1460
Fax: 609.623.8440
www.philadelphiain.com

CUSTOMER:

TARGET

JOB NUMBER:

T1889 (South Loop)

SIGN TYPE:

Various

LOCATION:

1164 S. Clark Street
Chicago, IL 60605

DATE:

10/15/2014

DRAWN BY:

JTR

REVISION:

Number 2 Date 12/11/2014 BY JTR

SHEET:

5 OF 6

DWG NUMBER:

B57040


ENGINEER SEAL:

MAX DESIGN WIND SPEED: 90 MPH
EXPOSURE C

THIS IS AN OFFICIAL, REGISTERED DRAWING. ANY REVISIONS MUST BE CONSULTED WITH A REGISTERED PROFESSIONAL ENGINEER. THIS DRAWING IS THE PROPERTY OF PHILADELPHIASIGN AND IS NOT TO BE REPRODUCED OR COPIED IN ANY MANNER WITHOUT THE WRITTEN PERMISSION OF PHILADELPHIASIGN. ANY REVISIONS MUST BE CONSULTED WITH A REGISTERED PROFESSIONAL ENGINEER.


**ENGINEERING
SHOP / LAYOUT
VINYL / LAYOUT
ROUTING / KNIFE**

Relocate Existing Vertical Blade Sign From Grid C To Grid D and Mount Higher On Wall So "T" is Above The Parapet.

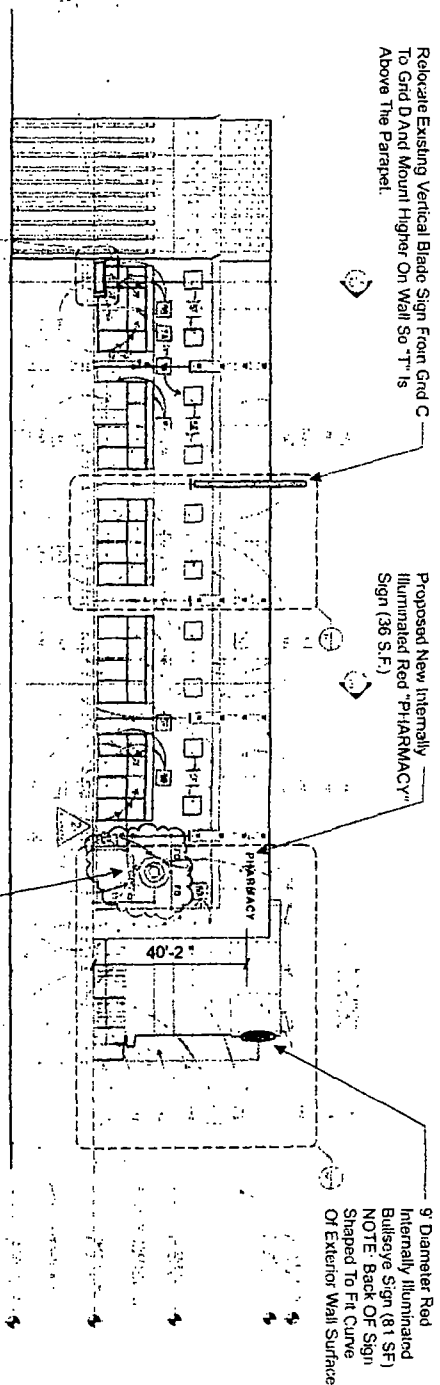

1 SOUTH ELEVATION
SCALE: 1/32" = 1'-0"

9' Diameter Red Internally Illuminated Bullseye Sign (81 SF)
NOTE: Back Of Sign Shaped To Fit Curve Of Exterior Wall Surface

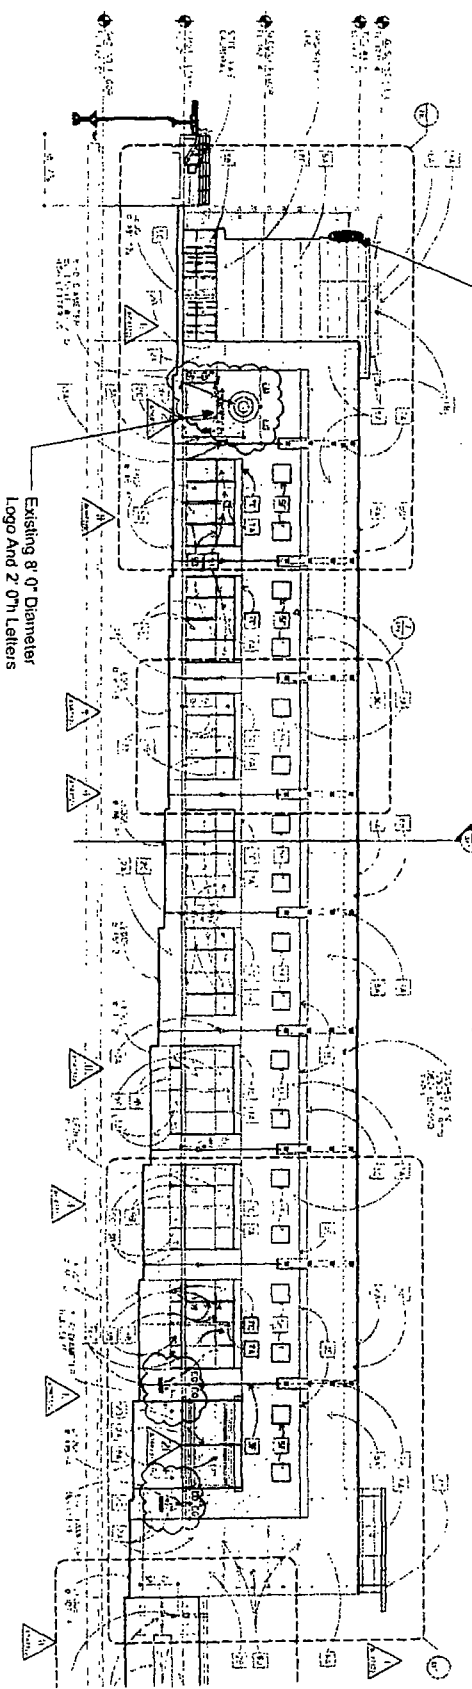

1 EAST ELEVATION
SCALE: 1/32" = 1'-0"

Note: This sign is intended to be installed in accordance with the requirements of Article 600 of the National Electrical Code and/or other applicable local codes. This includes proper grounding and bonding of the sign.

NOTE: All Dimensions And Field Conditions To Be Verified And Confirmed From Site Survey Prior To Releasing For Fabrication.



PHILADELPHIASIGN
BRANDING THE WORLD'S STANDARDS FOR LIFE

107 West Spring Garden Street
Philadelphia, New Jersey 08105
Phone: 856.626.1460
Fax: 856.629.8348
www.philadelphia-sign.com

CUSTOMER:

TARGET

JOB NUMBER:

T1889 (South Loop)

SIGN TYPE:

Various

LOCATION:

1154 S. Clark Street
Chicago, IL 60605

DATE:

10/15/2014

DRAWN BY:

JTR

REVISION:

Number	Date	By
2	12/11/2014	JTR

SHEET:

4 OF 6

DWG NUMBER:

B57040


ENGINEER SEAL:

MAX DESIGN WIND SPEED 90 MPH
EXPOSURE C

THIS IS AN ORIGINAL UNPUBLISHED DRAWING. ANY REPRODUCTION OF THIS DRAWING WITHOUT THE WRITTEN PERMISSION OF PHILADELPHIASIGN IS STRICTLY PROHIBITED. THIS DRAWING IS THE PROPERTY OF PHILADELPHIASIGN AND IS TO BE KEPT IN STRICTLY CONFIDENTIAL. IT IS NOT TO BE REPRODUCED, COPIED, OR DISTRIBUTED IN ANY MANNER WITHOUT THE WRITTEN PERMISSION OF PHILADELPHIASIGN.

**ENGINEERING
SHOP
VINYL / LAYOUT
ROUTING / KNIFE**

Note: This sign is intended to be installed in accordance with the requirements of Article 309 of the National Electrical Code and/or other applicable local codes. This includes proper grounding and bonding of the sign.

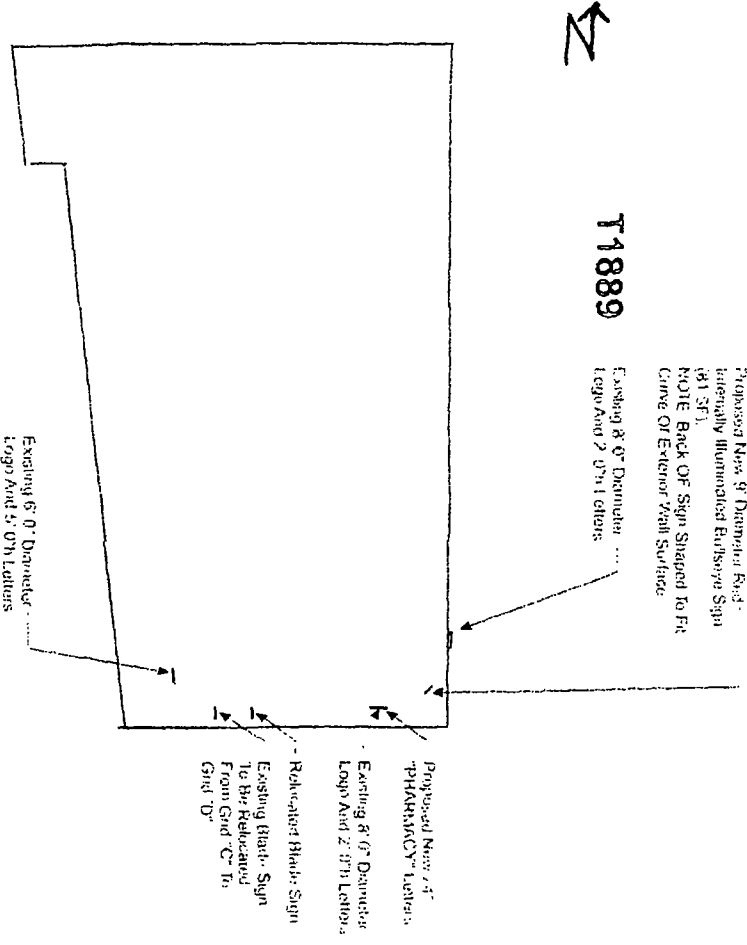

T1889

Proposed New 8' Diameter Red
Illuminated Emergency Sign
(81 SF)
NOTE: Back Of Sign Shaped To Fit
Curve Of Exterior Wall Surface

1 2 SITE PLAN
NO SCALE



PHILADELPHIASIGN
707 West Spring Garden Street
Philadelphia, New Jersey 08105

Phone: 215 529 1480
Fax: 215 529 1481
www.philadelphiasign.com

CUSTOMER:

TARGET

JOB NUMBER:

T1889 (South Loop)

SIGN TYPE:

Various

LOCATION:

1154 S. Clark Street
Chicago, IL 60605

DATE:

10/15/2014

DRAWN BY:

JTR

REVISION:

2
12/17/2014

SHEET:

1 OF 6


DWG NUMBER:

B57040

ENGINEER SEAL.

MAX DESIGN WIND SPEED 90 MPH
EXPOSURE C

THIS IS AN ORIGINAL UNPUBLISHED DRAWING
CREATED BY PHCA. IT IS SUBMITTED FOR YOUR
RECORD AND IS NOT TO BE REPRODUCED OR
REUSED IN ANY MANNER FOR THE PROJECT OR
FOR ANY OTHER PROJECT WITHOUT THE WRITTEN
CONSENT OF PHCA. THIS DRAWING IS THE
PROPERTY OF PHCA AND IS TO BE USED ONLY
FOR THE PROJECT AND SITE SPECIFICALLY
IDENTIFIED BY THE DRAWING.

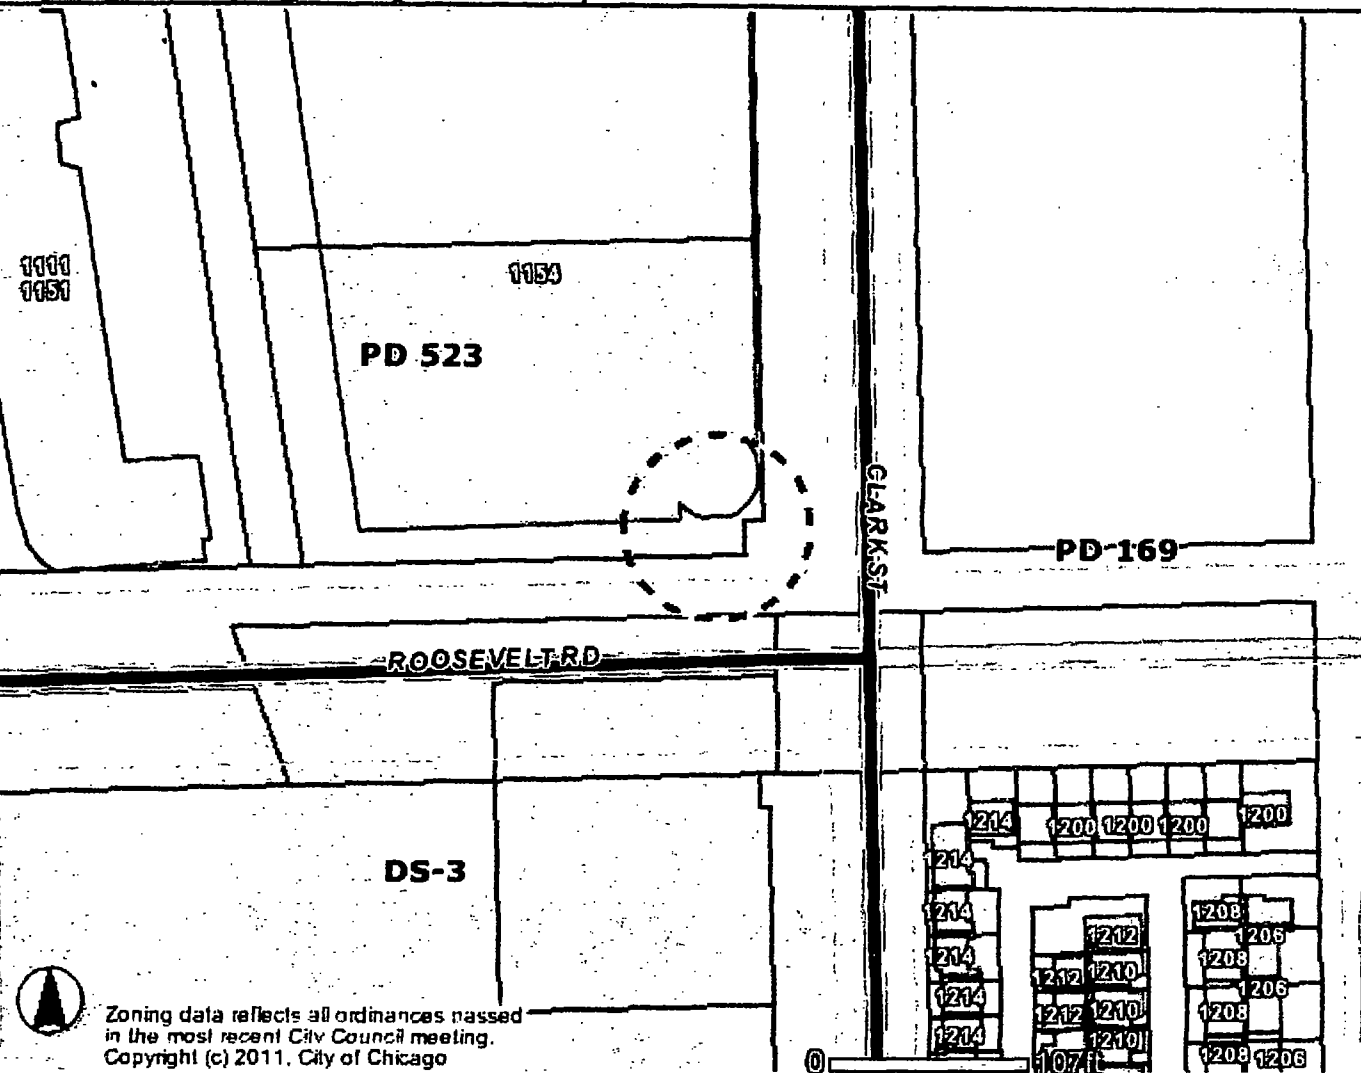

Zoning data reflects all ordinances passed in the most recent City Council meeting. Copyright (c) 2011. City of Chicago

Address
154 S CLARK ST

<p>Zoning</p> <ul style="list-style-type: none"> Business Commercial Manufacturing Residential Planned Development Planned Manufacturing Downtown Core Downtown Service Downtown Mixed Downtown Residential Transportation Parks & Open Space Zoning Boundaries 	<p>Historic Preservation</p> <p>CHICAGO LANDMARKS</p> <ul style="list-style-type: none"> Chicago Landmarks Landmark Districts <p>Chicago Historic Resources Survey - Buildings subject to Demolition-Delay Ordinance</p> <ul style="list-style-type: none"> Red Orange Water Cemetery <p>Municipalities</p>	<ul style="list-style-type: none"> Lakefront Pedestrian Streets Buildings Parcels Streets Curbs Forest Preserve City Boundary 	
--	---	---	--

Information provided on the City of Chicago web site should not be used as a substitute for legal, accounting, real estate, business, tax, or other professional advice. The City of Chicago assumes no liability for any damages or loss of any kind that might arise from the use of, misuse of, or the inability to use the City web site and/or the materials contained on the web site. The City of Chicago also assumes no liability for improper or incorrect use of materials or information contained on its web site. All materials that appear on the City of Chicago web site are distributed and submitted as is, without warranties of any kind, either express or implied, and subject to the terms and conditions stated in this disclaimer.