



# City of Chicago



O2018-4666

Office of the City Clerk

## Document Tracking Sheet

<b>Meeting Date:</b>	5/25/2018
<b>Sponsor(s):</b>	Reilly (42)
<b>Type:</b>	Ordinance
<b>Title:</b>	Grant(s) of privilege in public way for Aramark Services, Inc. - building projection (glass rain screen)
<b>Committee(s) Assignment:</b>	Committee on Transportation and Public Way

ORDINANCE  
ARAMARK SERVICES INC  
Acct. No. 86522 - 61  
Permit No. 1132345

*Be It Ordained by the City Council of the City of Chicago:*

SECTION 1. Permission and authority are hereby given and granted to ARAMARK SERVICES INC, upon the terms and subject to the conditions of this ordinance to construct, install, maintain and use one (1) Building Projection(s) (Glass Rain Screen) projecting over the public right-of-way adjacent to its premises known as 100 S. State St..

Said Building Projection(s) at S. State Street & W. Monroe Street measure(s):

One (1) at one hundred fifty-eight point eight four (158.84) feet in length, and point five (.5) feet in width for a total of seventy-nine point four two (79.42) square feet.

The location of said privilege shall be as shown on prints kept on file with the Department of Business Affairs and Consumer Protection and the Office of the City Clerk.

Said privilege shall be constructed in accordance with plans and specifications approved by the Department of Planning and Development and Department of Transportation (Division of Project Development).

This grant of privilege in the public way shall be subject to the provisions of Section 10-28-015 and all other required provisions of the Municipal Code of Chicago.

The grantee shall pay to the City of Chicago as compensation for the privilege #1132345 herein granted the sum of four hundred (\$400.00) per annum in advance.


A 25% penalty will be added for payments received after due date.

The permit holder agrees to hold the City of Chicago harmless for any damage, relocation or replacement costs associated with damage, relocation or removal of private property caused by the City performing work in the public way.

Authority herein given and granted for a period of five (5) years from and after Date of Passage.

Alderman \_\_\_\_\_

Brendan Reilly 42nd Ward

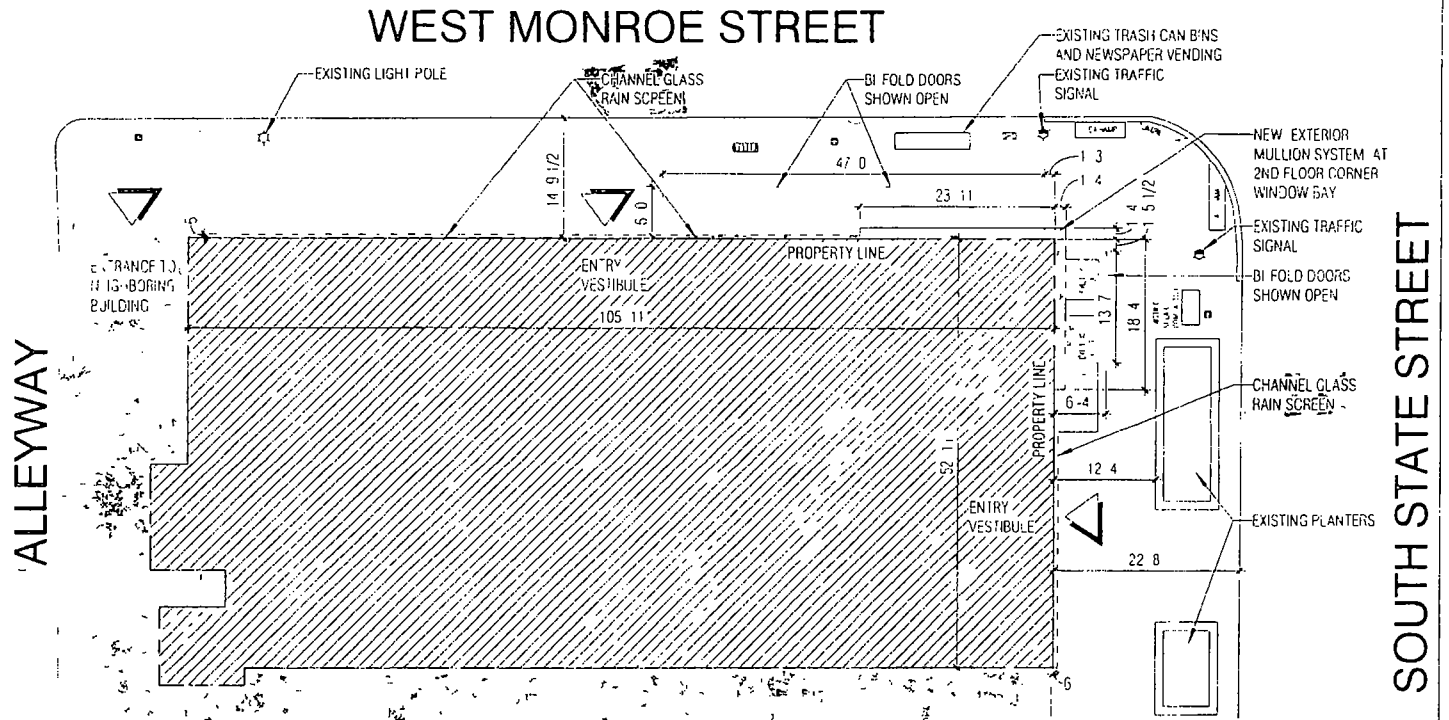

① SITE PLAN  
1/16" = 1'-0"

IA INTERIOR  
ARCHITECTS  
CHICAGO

104 SOUTH MICHIGAN AVENUE  
SUITE 1200  
CHICAGO, IL 60603  
TEL 312 468 5200 FAX  
312 468 5200

Project Name CAPITAL ONE STATE STREET  
Job Number 05COPX 0110 000  
Drawing Title SITE PLAN SURVEY

©2015 INTERIOR ARCHITECTS P.C. IL LICENSE #164 004385 A NEW YORK  
PROFESSIONAL SERVICES CORPORATION

Refer To Drawing  
Issue  
Date  
Scale  
Sheet

12/27/17  
1/16" = 1'-0"  
SS-001