



Office of the City Clerk



O2012-7408

Office of the City Clerk

City Council Document Tracking Sheet

Meeting Date: 10/31/2012

Sponsor(s): Fioretti, Bob (2)

Type: Ordinance

Title: Grant(s) of privilege in public way for Board of Trustees
University of Illinois - steam tunnels

Committee(s) Assignment: Committee on Transportation and Public Way

ORDINANCE
BOARD OF TRUSTEES UNIVERSITY OF ILLINOIS
Acct. No. 309115 - 3
Permit No. 1103194

Be It Ordained by the City Council of the City of Chicago:

SECTION 1. Permission and authority are hereby given and granted to BOARD OF TRUSTEES UNIVERSITY OF ILLINOIS, upon the terms and subject to the conditions of this ordinance to construct, install, maintain and use two (2) steam Tunnel(s) under the public right-of-way adjacent to its premises known as 1220 S. Wood St..

Said steam Tunnel at W. Roosevelt Road measure(s):

One (1) at two hundred fifty-seven (257) feet in length, and four point four (4.4) feet in width for a total of one thousand one hundred thirty point eight (1130.8) square feet.

Said steam Tunnel at S. Wood measure(s):

One (1) at sixty-six (66) feet in length, and four point five (4.5) feet in width for a total of two hundred ninety-seven (297) square feet.

The location of said privilege shall be as shown on prints kept on file with the Department of Business Affairs and Consumer Protection and the Office of the City Clerk.

Said privilege shall be constructed in accordance with plans and specifications approved by the Department of Planning and Development and Department of Transportation (Office of Underground Coordination).

This grant of privilege in the public way shall be subject to the provisions of Section 10-28-015 and all other required provisions of the Municipal Code of Chicago.


The grantee shall pay to the City of Chicago as compensation for the privilege #1103194 herein granted the sum of eight hundred (\$800.00) per annum in advance.

A 25% penalty will be added for payments received after due date.

The permit holder agrees to hold the City of Chicago harmless for any damage, relocation or replacement costs associated with damage, relocation or removal of private property caused by the City performing work in the public way.

Authority herein given and granted for a period of five (5) years from and after Date of Passage.


Alderman _____

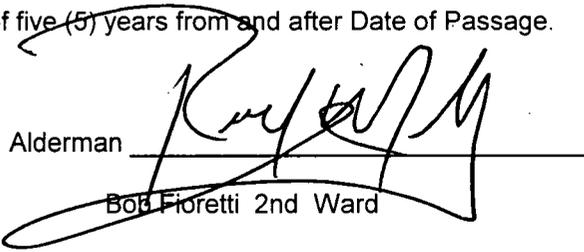
Bob Fioretti 2nd Ward

ROOSEVELT ROAD

261.2 LF EAST OF EAST WOOD ST. PROPERTY LINE

257.0 LF EAST OF EAST WOOD ST. PROPERTY LINE

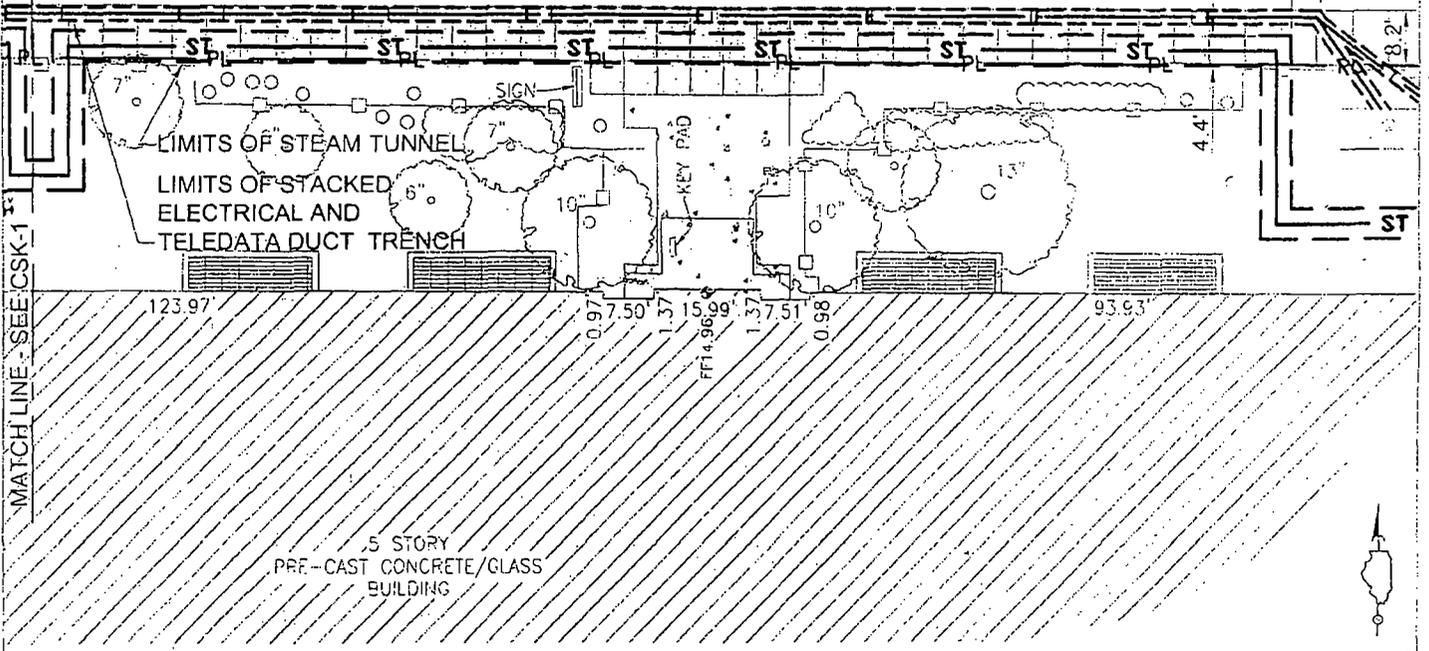

MATCH LINE - SEE CSK-1

5 STORY
PRE-CAST CONCRETE/GLASS
BUILDING




TERRA
ENGINEERING LTD.
225 W. Ohio Street, 4th Floor
Chicago, Illinois 60654
(312) 467-0123 (312) 467-0220 fax

ROOSEVELT ROAD RIGHT OF WAY

MILE SQUARE HEALTH CENTER
GRANT OF PRIVILEGE APPLICATION

SCALE: 1" = 20'
DATE: 08/31/12

CSK-2

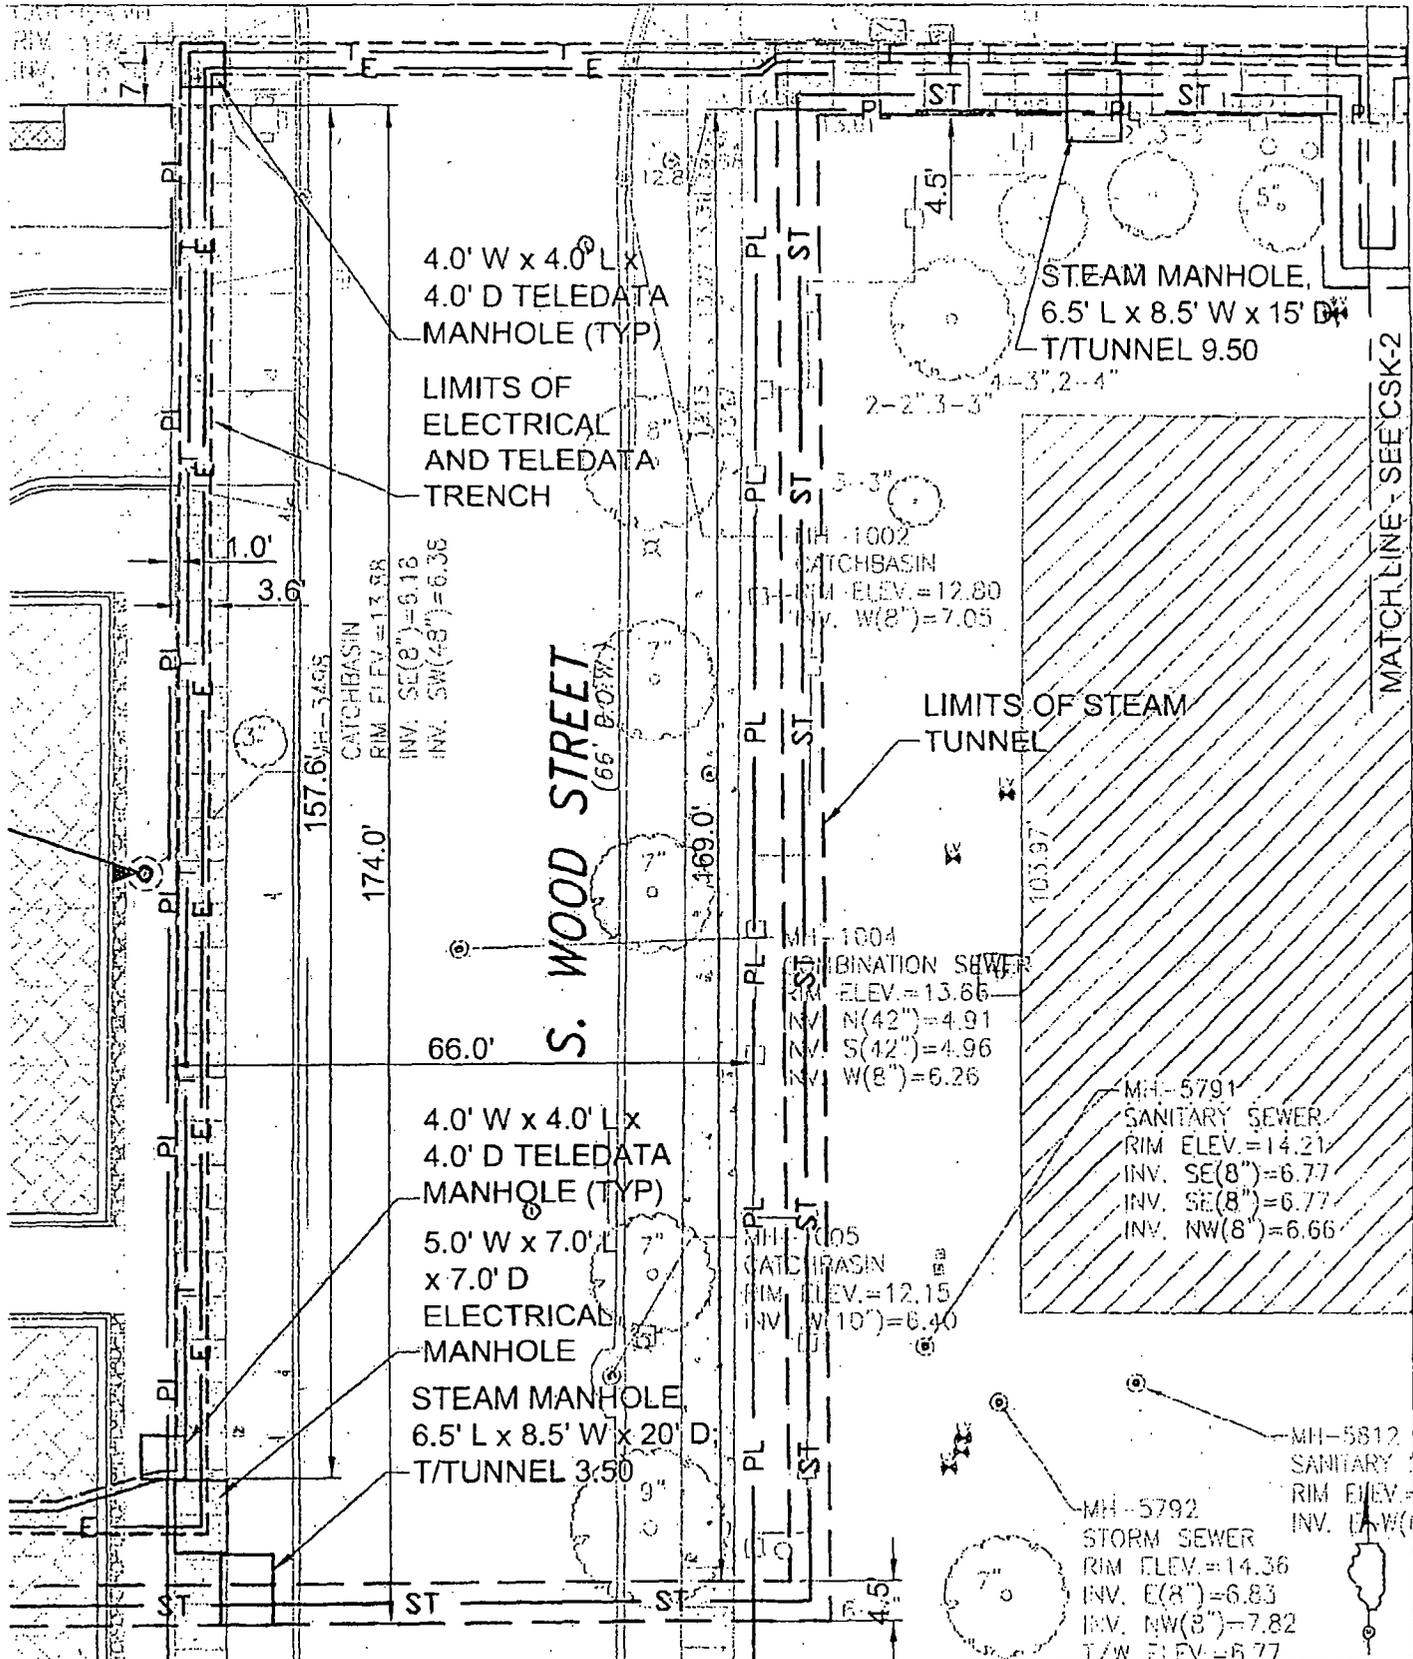

MATCH LINE - SEE CSK-2

TERRA
ENGINEERING LTD.
225 W. Ohio Street, 4th Floor
Chicago, Illinois 60654
(312) 467-0123 (312) 467-0220 fax

WOOD STREET RIGHT OF WAY

MILE SQUARE HEALTH CENTER
GRANT OF PRIVILEGE APPLICATION

SCALE: 1" = 20'
DATE: 08/31/12

CSK-1





Department of Business Affairs and Consumer Protection
Business Assistance Center - Public Way Use Unit
City Hall - 121 N. LaSalle Street, Room 800 • Chicago, IL 60602
(312)-74-GOBIZ (312-744-6249) • (312) 744-1944 (TTY)
<http://www.cityofchicago.org/bacp>

10/31/2012

Alderman Bob Fioretti
Ward # 02
City of Chicago
City Hall, Room 300
121 North LaSalle Street
Chicago, Illinois 60602

Re: An ordinance to use and maintain a portion of the public right-of-way for **two (2) tunnel(s)** for **BOARD OF TRUSTEES UNIVERSITY OF ILLINOIS**, adjacent to the premises known as **1220 S. Wood St.**

Dear Alderman **Bob Fioretti**:

The applicant referenced above has requested the use of the public right-of-way for **tunnel(s)**. An ordinance has been prepared by the Department of Business Affairs and Consumer Protection – Business Assistance Center - Public Way Use Unit for presentation to the City Council. Because this request was made for properties located in your ward, as approved by you as per the attached, I respectfully request that you introduce the attached ordinance at the next City Council meeting.

If you have any questions regarding this ordinance, please contact Anthony Bertuca at (312) 744-5506.

Department of Business Affairs and Consumer Protection