



City of Chicago



O2010-7111

Office of the City Clerk

City Council Document Tracking Sheet

Meeting Date:	12/8/2010
Status:	Introduced
Sponsor(s):	Reilly, Brendan
Type:	Ordinance
Title:	Grant(s) of Privilege in Public Way for 830 N. Michigan Ave.
Committee(s) Assignment:	Committee on Transportation and Public Way

ORDINANCE
830 N. MICHIGAN AVE.
Acct. No. 88423 - 1
Permit No. 1094413

Be It Ordained by the City Council of the City of Chicago:

SECTION 1. Permission and authority are hereby given and granted to 830 N. MICHIGAN AVE., upon the terms and subject to the conditions of this ordinance to maintain and use, as now constructed, two (2) Vault(s) under the public right-of-way adjacent to its premises known as 830 N. Michigan Ave..

Said Vault(s) at PEARSON ST. measure(s):

One (1) at forty-eight (48) feet in length, and thirteen (13) feet in width for a total of six hundred twenty-four (624) square feet.

Said Vault(s) at PEARSON ST. measure(s):

One (1) at twenty-two (22) feet in length, and thirteen (13) feet in width for a total of two hundred eighty-six (286) square feet.

The location of said privilege shall be as shown on prints kept on file with the Department of Business Affairs and Consumer Protection and the Office of the City Clerk.

Said privilege shall be constructed in accordance with plans and specifications approved by the Department of Transportation (Office of Underground Coordination).

This grant of privilege in the public way shall be subject to the provisions of Section 10-28-015 and all other required provisions of the Municipal Code of Chicago.

The grantee shall pay to the City of Chicago as compensation for the privilege #1094413 herein granted the sum of three thousand eight hundred twenty-three (\$3,823.00) per annum in advance.


A 25% penalty will be added for payments received after due date.

The permit holder agrees to hold the City of Chicago harmless for any damage, relocation or replacement costs associated with damage, relocation or removal of private property caused by the City performing work in the public way.

Authority herein given and granted for a period of five (5) years from and after 12/14/2010.

Alderman 

Brendan Reilly 42nd Ward

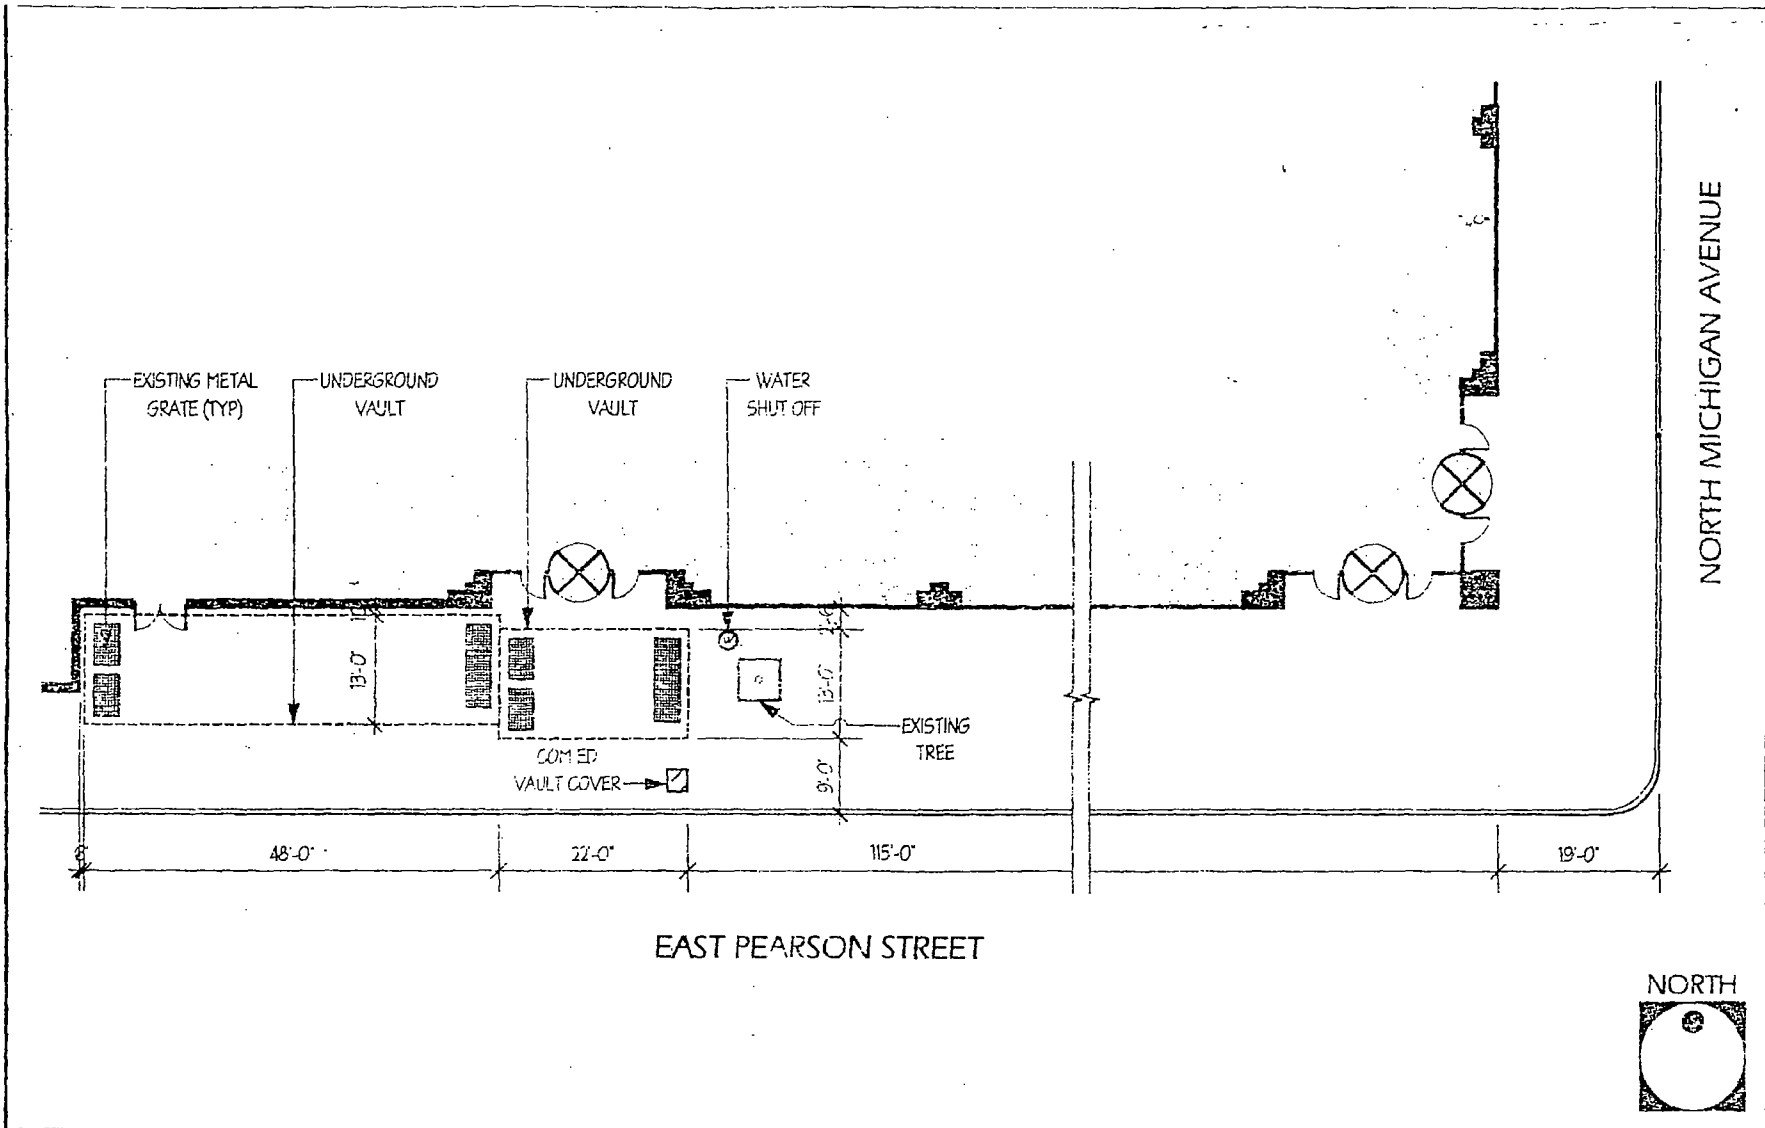

DATE
31 May 2005

SCALE
1" = 20'-0"

Plan, Underground Utility Vaults

830 North Michigan Avenue
Chicago, Illinois

DESIGNBRIDGE
DESIGNBRIDGE, LTD.
1415 WEST GRAND AVENUE CHICAGO, IL 60622
TEL: 312.421.5885 FAX: 312.421.5889

SHEET NO.
SK-1

JOB NO.
17905-A

DRAWN

STAN

APPLICATION TO USE THE PUBLIC RIGHT OF WAY

RECEIVED

APPLICANT INFORMATION:

NAME: 830 N. Michigan Ave.

BY: _____

ACCT#: 88423 RENEWAL SITE#: 1

PERMIT#: 1047032

ADDRESS: 20 N. Martingale Rd., Apt./Suite 100

ZIP CODE: 60173

CONTACT PERSON: C/O Cb Richard Ellis, Inc

TITLE: Property Manager

PHONE: (847)706-4957

Check box for change of mailing address. Provide information below

New Mailing Address: _____

Phone: _____

Contact: _____

Note: Any changes to ownership requires a new application.

If no changes, complete applicant certification; obtain Alderman's signature, include photo(s) and sketch as described below. Return to:

City of Chicago
Department of Business Affairs and Consumer Protection
Business Assistance Center - Public Way Use Unit
City Hall - 121 N. LaSalle Street, Room 800
Chicago, IL 60602
(312)-74-GOBIZ (312)-744-6249

Received
NOV 26 2010
Public Way Use

USE OF THE PUBLIC WAY

Type	How Many?	Building Address
Vault	2	830 N. MICHIGAN AVE.

ALDERMAN'S SIGNATURE: BM. C. WARD: 42 DATE: 11-17-10