



City of Chicago



O2013-7814

Office of the City Clerk

Document Tracking Sheet

Meeting Date:	10/16/2013
Sponsor(s):	Burns (4)
Type:	Ordinance
Title:	Grant(s) of privilege in public way for Lake Park Associates, Inc. - privilege No. 1107173
Committee(s) Assignment:	Committee on Transportation and Public Way

ORDINANCE
LAKE PARK ASSOCIATES, INC
Acct. No. 379530 - 3
Permit No. 1107173

Be It Ordained by the City Council of the City of Chicago:

SECTION 1. Permission and authority are hereby given and granted to LAKE PARK ASSOCIATES, INC, upon the terms and subject to the conditions of this ordinance to construct, install, maintain and use one (1) Emergency Security Telephone on the public right-of-way for security purposes adjacent to its premises known as 5215 S. Harper Ave..

Said emergency Security Telephone at South Harper Avenue measure(s):
One (1) at one (1) foot in length, one (1) foot in width and nine (9) feet in height. Said emergency security telephone located on South Harper Avenue approximately eighty-six (86) feet six (6) inches south of East 52nd Street.

The location of said privilege shall be as shown on prints kept on file with the Department of Business Affairs and Consumer Protection and the Office of the City Clerk.

Said privilege shall be constructed in accordance with plans and specifications approved by the Department of Planning and Development and Department of Transportation (Division of Project Development).

This grant of privilege in the public way shall be subject to the provisions of Section 10-28-015 and all other required provisions of the Municipal Code of Chicago.

The grantee shall pay to the City of Chicago as compensation for the privilege #1107173 herein granted the sum of zero (\$.00) per annum in advance.


A 25% penalty will be added for payments received after due date.

The permit holder agrees to hold the City of Chicago harmless for any damage, relocation or replacement costs associated with damage, relocation or removal of private property caused by the City performing work in the public way.

Authority herein given and granted for a period of five (5) years from and after Date of Passage.

Alderman  _____

William D. Burns 4th Ward

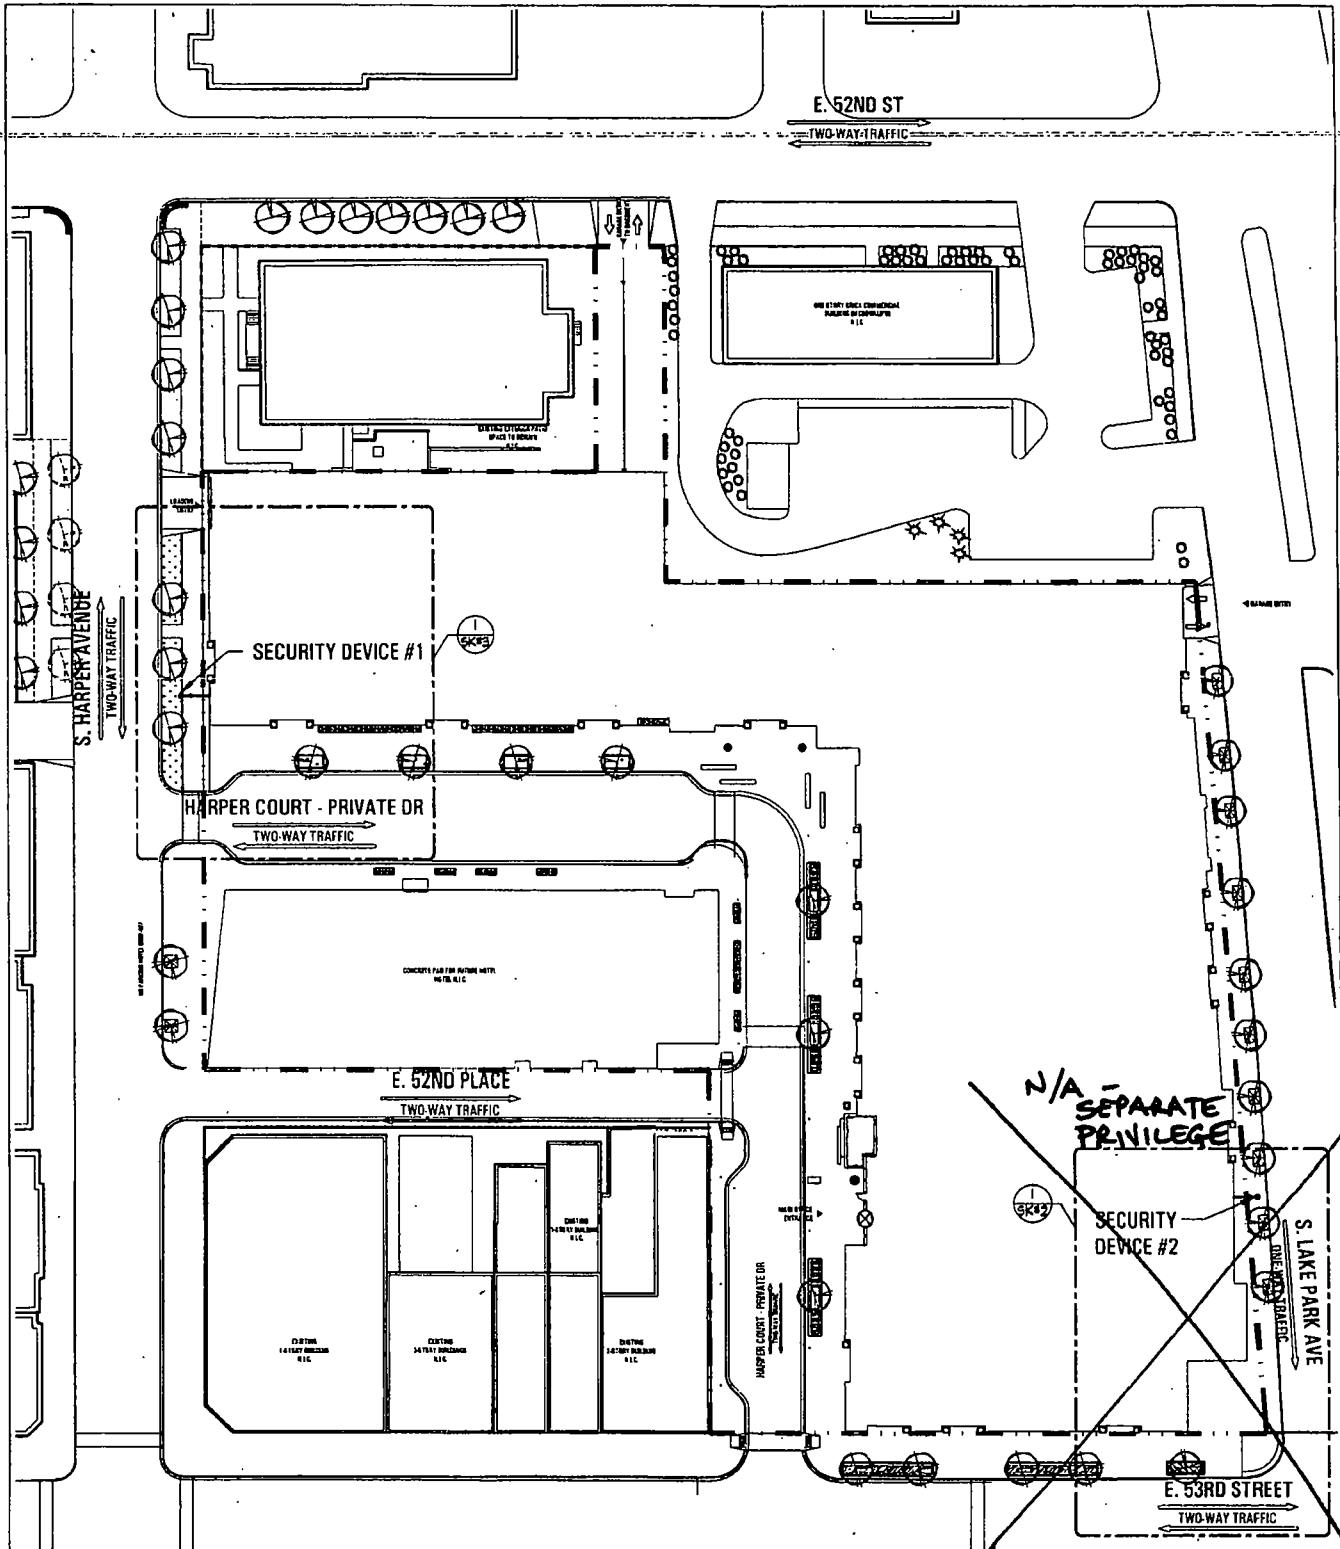



 232 North Carpenter
 Chicago IL 60607
 P 312 226 4488
 F 312 226 4499
 www.hparchitecture.com
Hartshorne Plunkard Architecture

HARPER COURT

 CHICAGO, IL

PLANS AND ALL SPECIFICATIONS ARE SUBJECT TO REVISION AS DEEMED NECESSARY OR ADVISABLE BY OWNER, ARCHITECT, OR AS REQUIRED BY LAW.

PROJECT
 NORTH

SCALE
 1/64" = 1'

 DATE
 06-11-2013

DRAWING
 OVERALL SITE PLAN

SK#

01



Department of Business Affairs and Consumer Protection
Business Assistance Center- Public Way Use Unit
City Hall- 121 N. LaSalle Street Room 800 • Chicago, IL 60602
(312)-74-GOBIZ (312-744-6249) • (312) 744-1944 (TTY)
<http://www.cityofchicago.org/bacp>

10/16/2013

Alderman William D. Burns
Ward # 04
City of Chicago
City Hall, Room 300
121 North LaSalle Street
Chicago, Illinois 60602

Re: An ordinance to use and maintain a portion of the public right-of-way for **one (1) emergency security telephone** for **LAKE PARK ASSOCIATES, INC**, adjacent to the premises known as **5215 S. Harper Ave.**

Dear Alderman **William D. Burns**:

The applicant referenced above has requested the use of the public right-of-way for a **emergency security telephone**. An ordinance has been prepared by the Department of Business Affairs and Consumer Protection – Business Assistance Center - Public Way Use Unit for presentation to the City Council. Because this request was made for properties located in your ward, as approved by you as per the attached, I respectfully request that you introduce the attached ordinance at the next City Council meeting.

If you have any questions regarding this ordinance, please contact Anthony Bertuca at (312) 744-5506.

Department of Business Affairs and Consumer Protection