



# City of Chicago



O2020-5019

Office of the City Clerk

## Document Tracking Sheet

<b>Meeting Date:</b>	10/7/2020
<b>Sponsor(s):</b>	Reilly (42)
<b>Type:</b>	Ordinance
<b>Title:</b>	Grant(s) of privilege in public way for Bernardin, The - tree grates
<b>Committee(s) Assignment:</b>	Committee on Transportation and Public Way

ORDINANCE  
THE BERNARDIN  
Acct. No. 339883 - 1  
Permit No. 1146635

*Be It Ordained by the City Council of the City of Chicago:*

SECTION 1. Permission and authority are hereby given and granted to THE BERNARDIN, upon the terms and subject to the conditions of this ordinance to maintain and use, as now constructed, three (3) Tree Grates(s) on the public right-of-way for beautification purposes adjacent to its premises known as 747 N. Wabash Ave..

Said Tree Grates(s) at N. Wabash measure(s):

Three (3) at five (5) feet in length, and five (5) feet in width for a total of seventy-five (75) square feet.

The location of said privilege shall be as shown on prints kept on file with the Department of Business Affairs and Consumer Protection and the Office of the City Clerk.

Said privilege shall be constructed in accordance with plans and specifications approved by the Department of Planning and Development and Department of Transportation (Division of Project Development).

This grant of privilege in the public way shall be subject to the provisions of Section 10-28-015 and all other required provisions of the Municipal Code of Chicago.

The grantee shall pay to the City of Chicago as compensation for the privilege #1146635 herein granted the sum of zero (\$0.00) per annum in advance.


A 25% penalty will be added for payments received after due date.

The permit holder agrees to hold the City of Chicago harmless for any damage, relocation or replacement costs associated with damage, relocation or removal of private property caused by the City performing work in the public way.


Authority herein given and granted for a period of five (5) years from and after 11/05/2013.

  
Alderman \_\_\_\_\_

Brendan Reilly 42nd Ward

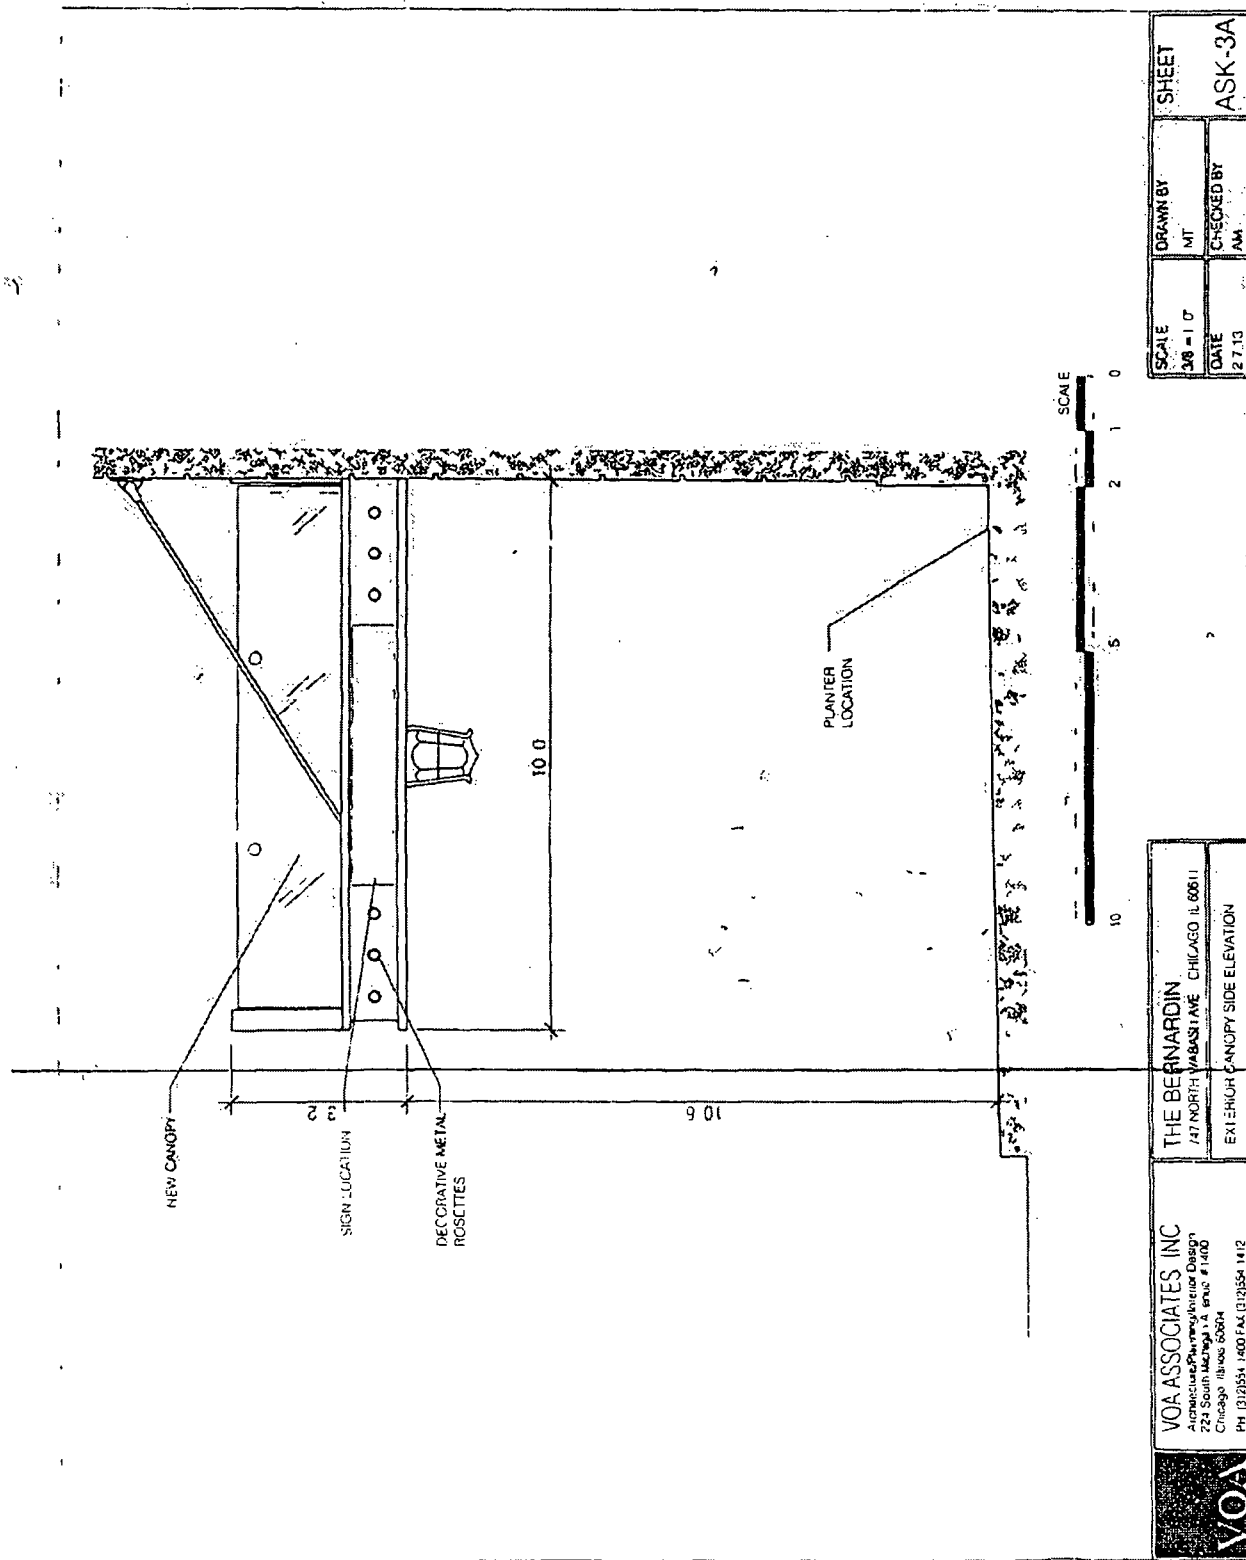

SCALE	DRAWN BY	SHEET
3/8" = 1' 0"	MT	ASK-3A
DATE	CHECKED BY	
27.13	AM	

**VOA ASSOCIATES INC**  
Architectural/Interior Design  
224 South Michigan Ave. #1400  
Chicago, Illinois 60604  
PH: (312) 554-1400 FAX: (312) 554-1412

**THE BERNARDIN**  
147 NORTH WABASH AVE CHICAGO, IL 60611  
EXTERIOR CANOPY SIDE ELEVATION



Department of Business Affairs and Consumer Protection  
Small Business Center - Public Way Use Unit  
City Hall - 121 N. LaSalle Street, Room 800 • Chicago, IL 60602  
312-74-GOBIZ / 312-744-6249 • (312) 744-1944 (TTY)  
<http://www.cityofchicago.org/bacp>

**10/07/2020**

**Alderman Brendan Reilly**  
Ward # 42  
City of Chicago  
City Hall, Room 300  
121 North LaSalle Street  
Chicago, Illinois 60602

Re: An ordinance to use and maintain a portion of the public right-of-way for **three (3) tree grates(s)** for **THE BERNARDIN**, adjacent to the premises known as **747 N. Wabash Ave.**.

Dear Alderman **Brendan Reilly**:

The applicant referenced above has requested the use of the public right-of-way for a **tree grates(s)**. An ordinance has been prepared by the Department of Business Affairs and Consumer Protection – Small Business Center - Public Way Use Unit for presentation to the City Council. Because this request was made for properties located in your ward, as approved by you as per the attached, I respectfully request that you introduce the attached ordinance at the next City Council meeting.

If you have any questions regarding this ordinance, please contact Anthony Bertuca at (312) 744-5506.

**Department of Business Affairs and Consumer Protection**