



# City of Chicago



Or2018-546

Office of the City Clerk

## Document Tracking Sheet

<b>Meeting Date:</b>	10/31/2018
<b>Sponsor(s):</b>	Reilly (42)
<b>Type:</b>	Order
<b>Title:</b>	Issuance of permits for sign(s)/signboard(s) at 605 N Michigan Ave - Permit No. 100780747
<b>Committee(s) Assignment:</b>	Committee on Zoning, Landmarks and Building Standards

CITY COUNCIL  
COMMITTEE ON ZONING, LANDMARKS AND BUILDING STANDARDS

COUNCIL ORDER

RE: Approval of sign over 100 square feet in area or over 24 feet above grade

ORDERED, that the City Council hereby approves the following sign application submitted by:

Applicant\*: Roots USA

(\* The Applicant is the owner of the real property or the business tenant of the real property. Do not list the sign contractor, sign erector, sign company or advertising entity in the above space.)

This Order approves the following sign in accordance with Municipal Code of Chicago Section 13-20-680:

Address of Sign: 605 N Michigan Ave Chicago, IL 60611


Zoning District: DX 16

DOB Sign Permit Application #: 100 780 747


Sign Details:

1. On-premise  OR Off-premise
2. Static sign  OR Dynamic-image display sign
3. Number of sign faces 1
4. Projecting over the public way No (Yes or No) If yes, Public Way Use #: \_\_\_\_\_
5. Dimensions: Length 7 feet 11 inches Height 2 feet 3 inches  
Total square feet in area: 18 feet \_\_\_\_\_ inches
6. Height above grade: 25 feet 3 inches
7. Elevation (side of building or lot where the sign will be erected): South
8. Name of Sign Contractor/Erector: Olympic Signs, Inc

To be legal, such sign shall comply with all provisions of Title 17 of the Chicago Municipal Code ("Zoning Ordinance") and all other provisions of the Municipal Code governing the permitting, construction and maintenance and removal of signs and sign structures. Failure of the applicant and the applicant's successors to comply shall be grounds for invalidation or revocation of the sign permit.

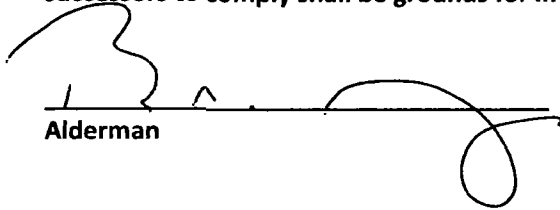  
Alderman

42  
Ward

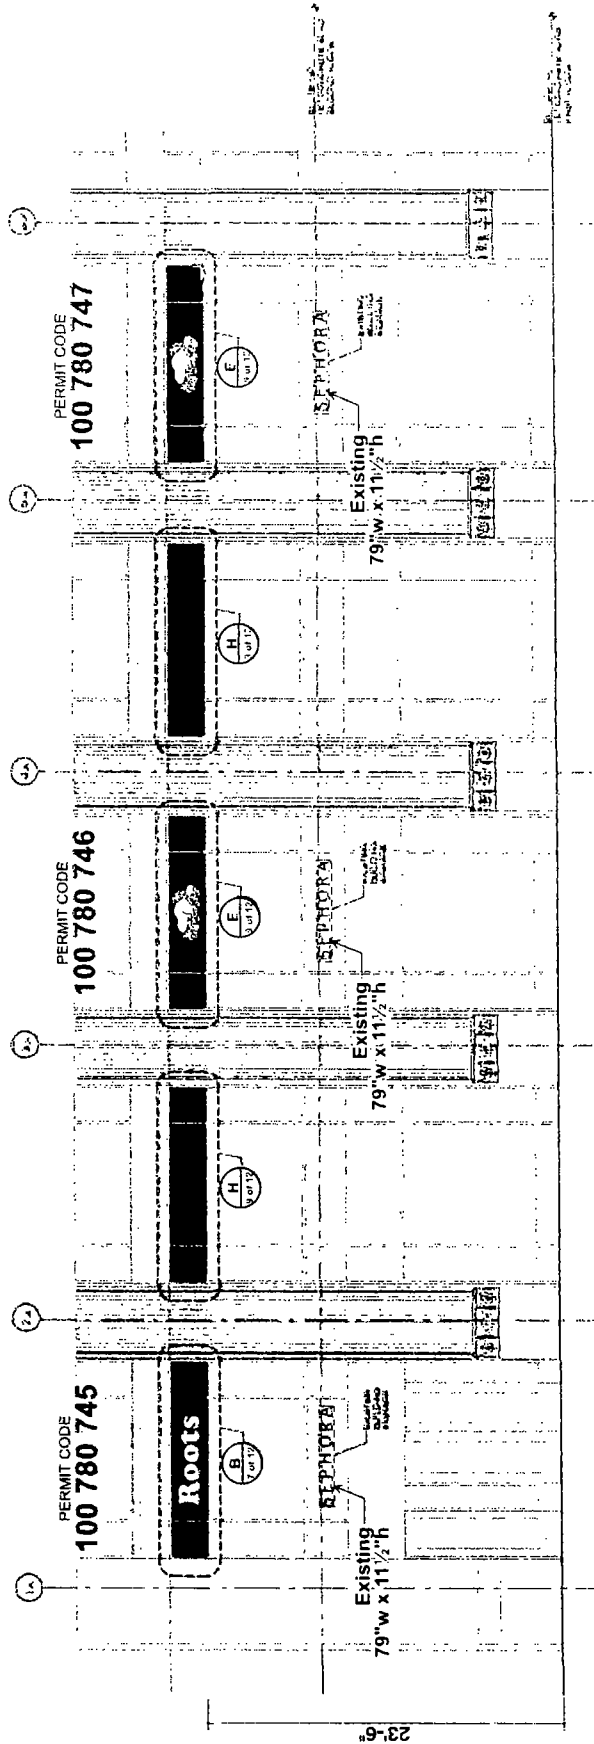

South Building Elevation - E Ohio Street

Scale 1/8" = 1'-0"



EST. 1973  
605 N Michigan Avenue  
Chicago, IL 60611

client  
R WHITEHEAD  
account representative

drawn by  
PAMELA F

job#: 18-7333  
05-30-18  
rev # 09-06-18

Comments:

1130 N. Garland  
Lombard, IL 60148 Ph: # 630.424.6100 Fax: # 630.424.6120 [WWW.OLYMPICSIGNS.COM](http://WWW.OLYMPICSIGNS.COM)



SOUTH ELEVATION

THIS IS AN ORIGINAL, UNAPPROVED DRAWING SUBMITTED IN CONNECTION WITH A PROJECT. THE USE OF THIS DRAWING FOR ANY OTHER PROJECT IS PROHIBITED. THIS IS NOT TO BE COPIED, REPRODUCED, OR TRANSMITTED IN ANY FORM OR BY ANY MEANS, WITHOUT THE WRITTEN PERMISSION OF OLYMPIC SIGNS, INC. ANY VIOLATION IS EXCLUSIVE PROPERTY OF OLYMPIC SIGNS, INC.