



# City of Chicago



O2021-726

Office of the City Clerk

## Document Tracking Sheet

<b>Meeting Date:</b>	2/26/2021
<b>Sponsor(s):</b>	Sposato (38)
<b>Type:</b>	Ordinance
<b>Title:</b>	Grant(s) of privilege in public way for Chicago Ink Tattoo & Body Piercing
<b>Committee(s) Assignment:</b>	Committee on Transportation and Public Way

**ORDINANCE  
CHICAGO INK TATTOO & BODY PIERCING  
Acct. No. 294473 - 10  
Permit No. 1147114**

*Be It Ordained by the City Council of the City of Chicago:*

**SECTION 1.** Permission and authority are hereby given and granted to CHICAGO INK TATTOO & BODY PIERCING, upon the terms and subject to the conditions of this ordinance to maintain and use two (2) sign(s) projecting over the public right-of-way attached to its premises known as 5415 W. Irving Park Rd..

Said sign structure(s) measures as follows; along W. IRVING PARK RD:  
One (1) at five (5) feet in length, five (5) feet in height and twelve (12) feet above grade level.  
One (1) at twenty (20) feet in length, four point five (4.5) feet in height and eleven (11) feet above grade level.

The location of said privilege shall be as shown on prints kept on file with the Department of Business Affairs and Consumer Protection and the Office of the City Clerk.

Said privilege shall be constructed in accordance with plans and specifications approved by the Department of Transportation (Division of Project Development) and Zoning Department - Signs.

This grant of privilege in the public way shall be subject to the provisions of Section 10-28-015 and all other required provisions of the Municipal Code of Chicago.


The grantee shall pay to the City of Chicago as compensation for the privilege #1147114 herein granted the sum of six hundred (\$600.00) per annum in advance.

A 25% penalty will be added for payments received after due date.


The permit holder agrees to hold the City of Chicago harmless for any damage, relocation or replacement costs associated with damage, relocation or removal of private property caused by the City performing work in the public way.

Authority herein given and granted for a period of five (5) years from and after Date of Passage.

Alderman

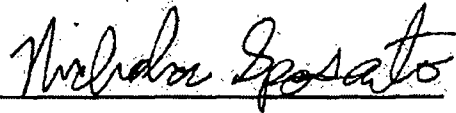

Nicholas Sposato 38<sup>th</sup> Ward

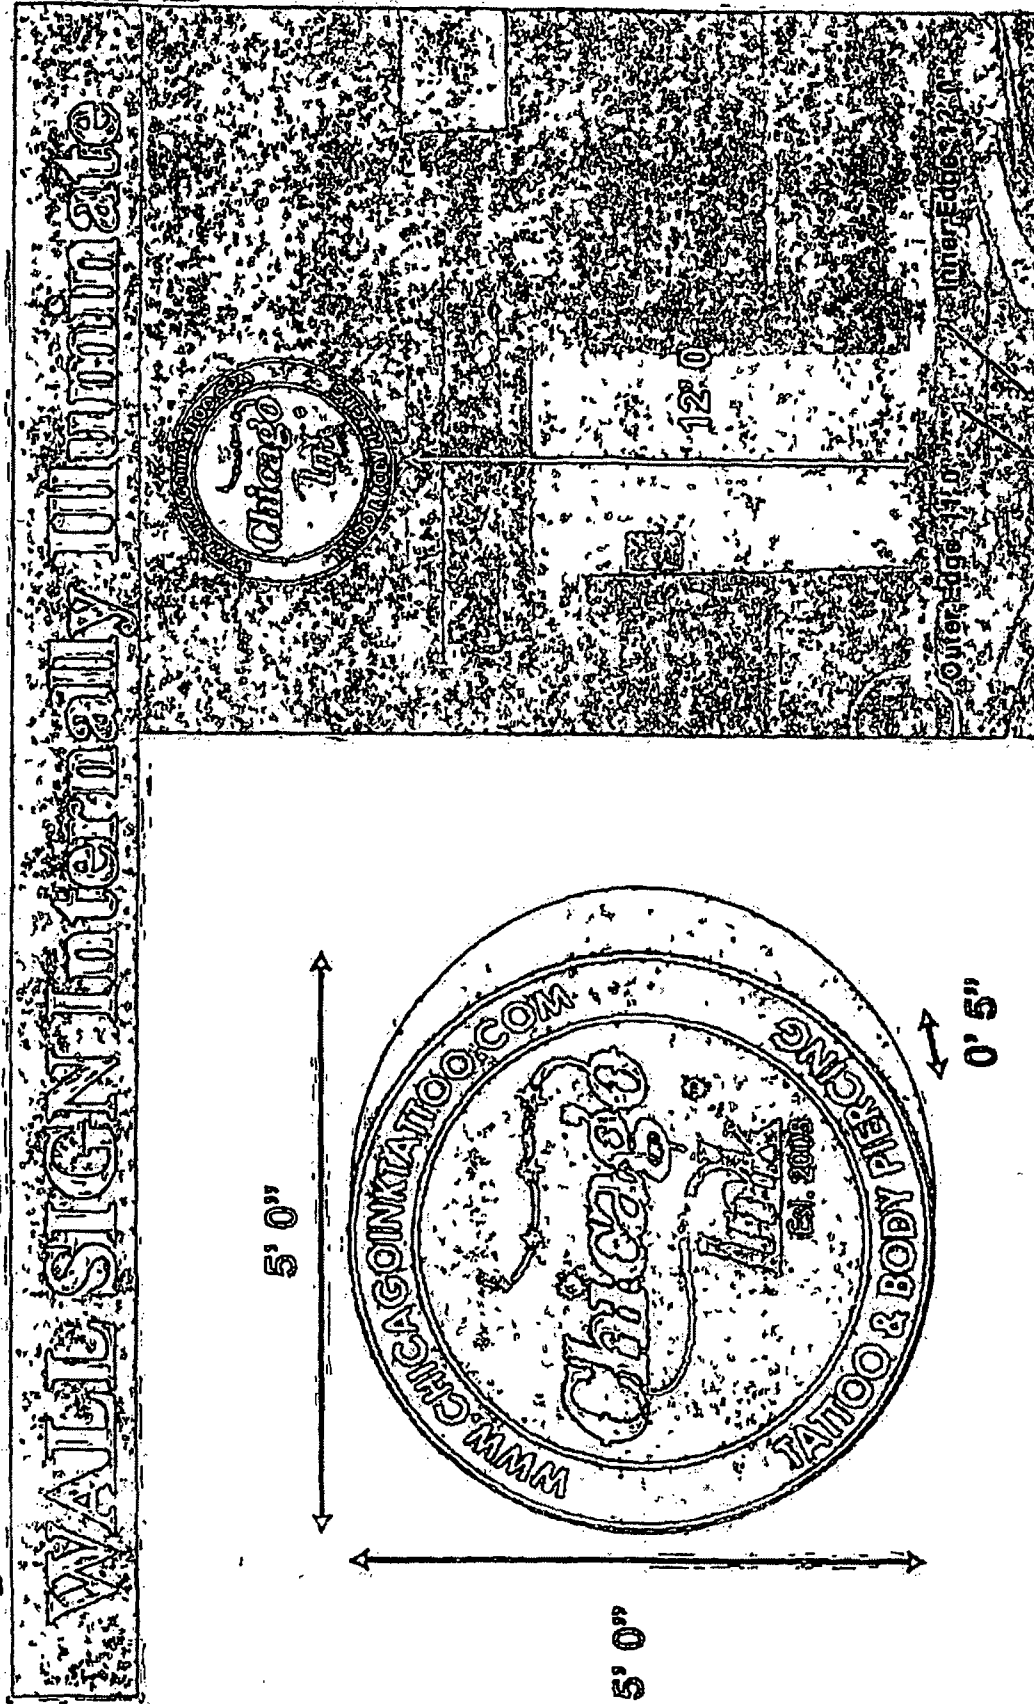

NOTE: Photo for representational purposes only. Spacing not to scale and may represent larger or smaller than shown.

Description	Client
<ul style="list-style-type: none"> <li>- ROUND DRUM PAINTED IN BLACK</li> <li>- WALL MOUNTED</li> <li>- ROUTED CUT ALUMINUM FACE WITH BACKING LEXAN</li> <li>- RETURNS BY DEER, PAINTED IN BLACK</li> <li>- FRONT ILLUMINATIONS</li> <li>- U.L. LISTED LOW VOLTAGE ELECTRONIC LED LIGHTING SYSTEM</li> <li>- U.L. LISTED CLASS 2 LOW VOLTAGE POWER SUPPLY</li> </ul>	<p>Client: <b>CHICAGO INK TATTOO</b></p>
<p>Location: <b>North Elevation</b></p>	<p>Address: <b>5415 IRVING PARK RD Chicago, IL 60641</b></p>
<p>General Contractor: <b>RED IMAGE PROMOTIONS INC.</b> 1547 W. Chicago, Ave. Chicago, IL 60642 Tel. 773 292 1111 Fax. 773 845 4189</p>	<p>Date: <b>10-26-2020</b></p>