



City of Chicago



O2021-486

Office of the City Clerk

Document Tracking Sheet

Meeting Date:	2/18/2021
Sponsor(s):	King (4)
Type:	Ordinance
Title:	Grant(s) of privilege in public way for CVS/Pharmacy No. 5836
Committee(s) Assignment:	Committee on Transportation and Public Way

Direct Intro
#4

ORDINANCE
CVS/PHARMACY #5836
Acct. No. 299710 - 66
Permit No. 1147658

Be It Ordained by the City Council of the City of Chicago:

SECTION 1. Permission and authority are hereby given and granted to CVS/PHARMACY #5836, upon the terms and subject to the conditions of this ordinance to maintain and use two (2) sign(s) projecting over the public right-of-way attached to its premises known as 1228 E. 53rd St..

Said sign structure(s) measures as follows; along E. 53rd Street:

One (1) at three (3) feet in length, two point eight three (2.83) feet in height and ten (10) feet above grade level.

One (1) at twenty-nine point two five (29.25) feet in length, three point five (3.5) feet in height and twelve (12) feet above grade level.

The location of said privilege shall be as shown on prints kept on file with the Department of Business Affairs and Consumer Protection and the Office of the City Clerk.

Said privilege shall be constructed in accordance with plans and specifications approved by the Department of Transportation (Division of Project Development) and Zoning Department - Signs.

This grant of privilege in the public way shall be subject to the provisions of Section 10-28-015 and all other required provisions of the Municipal Code of Chicago.

The grantee shall pay to the City of Chicago as compensation for the privilege #1147658 herein granted the sum of four hundred (\$400.00) per annum in advance.


A 25% penalty will be added for payments received after due date.

The permit holder agrees to hold the City of Chicago harmless for any damage, relocation or replacement costs associated with damage, relocation or removal of private property caused by the City performing work in the public way.

Authority herein given and granted for a period of five (5) years from and after 12/08/2020.

Alderman _____

Sophia King 4th Ward

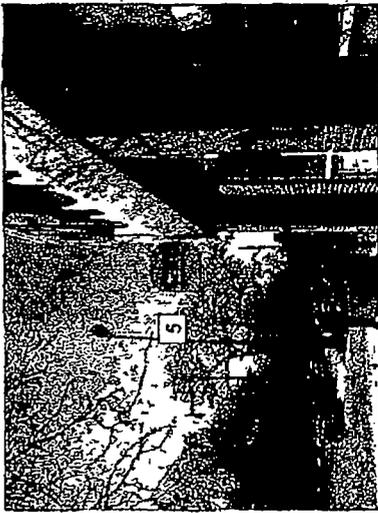

Existing Signage Elevation

Existing Sign #5

36 Teardrop Blade Sign


Illuminated

S/F D/F
Yes No



Proposed Signage Elevation

Proposed Signage

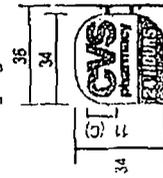

5 REFACE DIF BLADE SIGN QTY: 2


Not To Scale Unless Noted



Drawing prepared for
CVS pharmacy
 Location: 7228 E 53rd Street, Chicago IL 60637
 Loc # 5836
 File Path: \\ACCOUNTS\INDICVS_pharmacy\Locations 2016\Project 7515536_Chicago IL.cad

RECOMMENDATION

Rev #	Staff	Date	Drawn By	Revision Description	Drawn By	Date	Rev #	Date	Drawn By
0	2/17/15	02/17/15	XXX	Notes	XXX	02/17/15	Rev 1	02/17/15	XXX
1	02/17/15	02/17/15	XXX		XXX	02/17/15	Rev 2	02/17/15	XXX
2	02/17/15	02/17/15	XXX		XXX	02/17/15	Rev 3	02/17/15	XXX
3	02/17/15	02/17/15	XXX		XXX	02/17/15	Rev 4	02/17/15	XXX
4	02/17/15	02/17/15	XXX		XXX	02/17/15	Rev 5	02/17/15	XXX
5	02/17/15	02/17/15	XXX		XXX	02/17/15	Rev 6	02/17/15	XXX

 



Department of Business Affairs and Consumer Protection
Small Business Center - Public Way Use Unit
City Hall - 121 N. LaSalle Street, Room 800 • Chicago, IL 60602
312-74-GOBIZ / 312-744-6249 • (312) 744-1944 (TTY)
<http://www.cityofchicago.org/bacp>

01/27/2021

Alderman **Sophia King**
Ward # 04
City of Chicago
City Hall, Room 305
121 North LaSalle Street
Chicago, Illinois 60602

Re: An ordinance to use and maintain a portion of the public right-of-way for two (2) sign(s) for
CVS/PHARMACY #5836, adjacent to the premises known as 1228 E. 53rd St..

Dear Alderman **Sophia King**:

The applicant referenced above has requested the use of the public right-of-way for a sign(s). An ordinance has been prepared by the Department of Business Affairs and Consumer Protection – Small Business Center - Public Way Use Unit for presentation to the City Council. Because this request was made for properties located in your ward, as approved by you as per the attached, I respectfully request that you introduce the attached ordinance at the next City Council meeting.

If you have any questions regarding this ordinance, please contact Anthony Bertuca at (312) 744-5506.

Department of Business Affairs and Consumer Protection