



Office of the City Clerk



O2012-5405

Office of the City Clerk

City Council Document Tracking Sheet

Meeting Date:	7/25/2012
Sponsor(s):	Arena, John (45)
Type:	Ordinance
Title:	Grant(s) of privilege in public way for Associated Bank
Committee(s) Assignment:	Committee on Transportation and Public Way

ORDINANCE
ASSOCIATED BANK
Acct. No. 85738 - 5
Permit No. 1099235

Be It Ordained by the City Council of the City of Chicago:

SECTION 1. Permission and authority are hereby given and granted to ASSOCIATED BANK, upon the terms and subject to the conditions of this ordinance to maintain and use one (1) sign(s) projecting over the public right-of-way attached to its premises known as 6355 N. Central Ave..

Said sign structure(s) measures as follows; along N. Central:
One (1) at ten (10) feet in length, nine point seven five (9.75) feet in height and nine point five (9.5) feet above grade level.

The location of said privilege shall be as shown on prints kept on file with the Department of Business Affairs and Consumer Protection and the Office of the City Clerk.

Said privilege shall be constructed in accordance with plans and specifications approved by the Department of Transportation (Division of Project Development) and Zoning Department - Signs.

This grant of privilege in the public way shall be subject to the provisions of Section 10-28-015 and all other required provisions of the Municipal Code of Chicago.


The grantee shall pay to the City of Chicago as compensation for the privilege #1099235 herein granted the sum of three hundred (\$300.00) per annum in advance.

A 25% penalty will be added for payments received after due date.


The permit holder agrees to hold the City of Chicago harmless for any damage, relocation or replacement costs associated with damage, relocation or removal of private property caused by the City performing work in the public way.

Authority herein given and granted for a period of five (5) years from and after Date of Passage.

Alderman

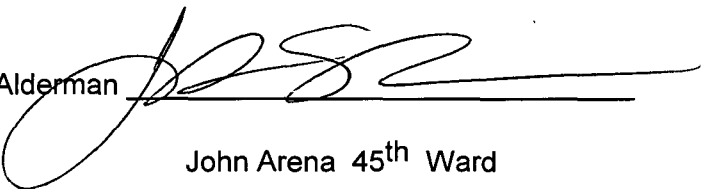A handwritten signature in black ink, appearing to read 'John Arena', is written over a horizontal line. The signature is stylized and cursive.

John Arena 45th Ward

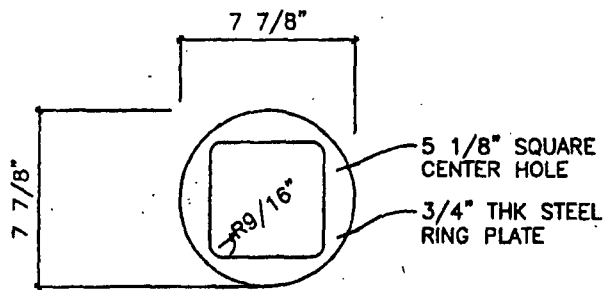


1/8" THK. ROU
FORMED ALUMIN

SPLICE PLATE

SCALE: 1 1/2" = 1'-0"

1/8" THK
ALUMINUM

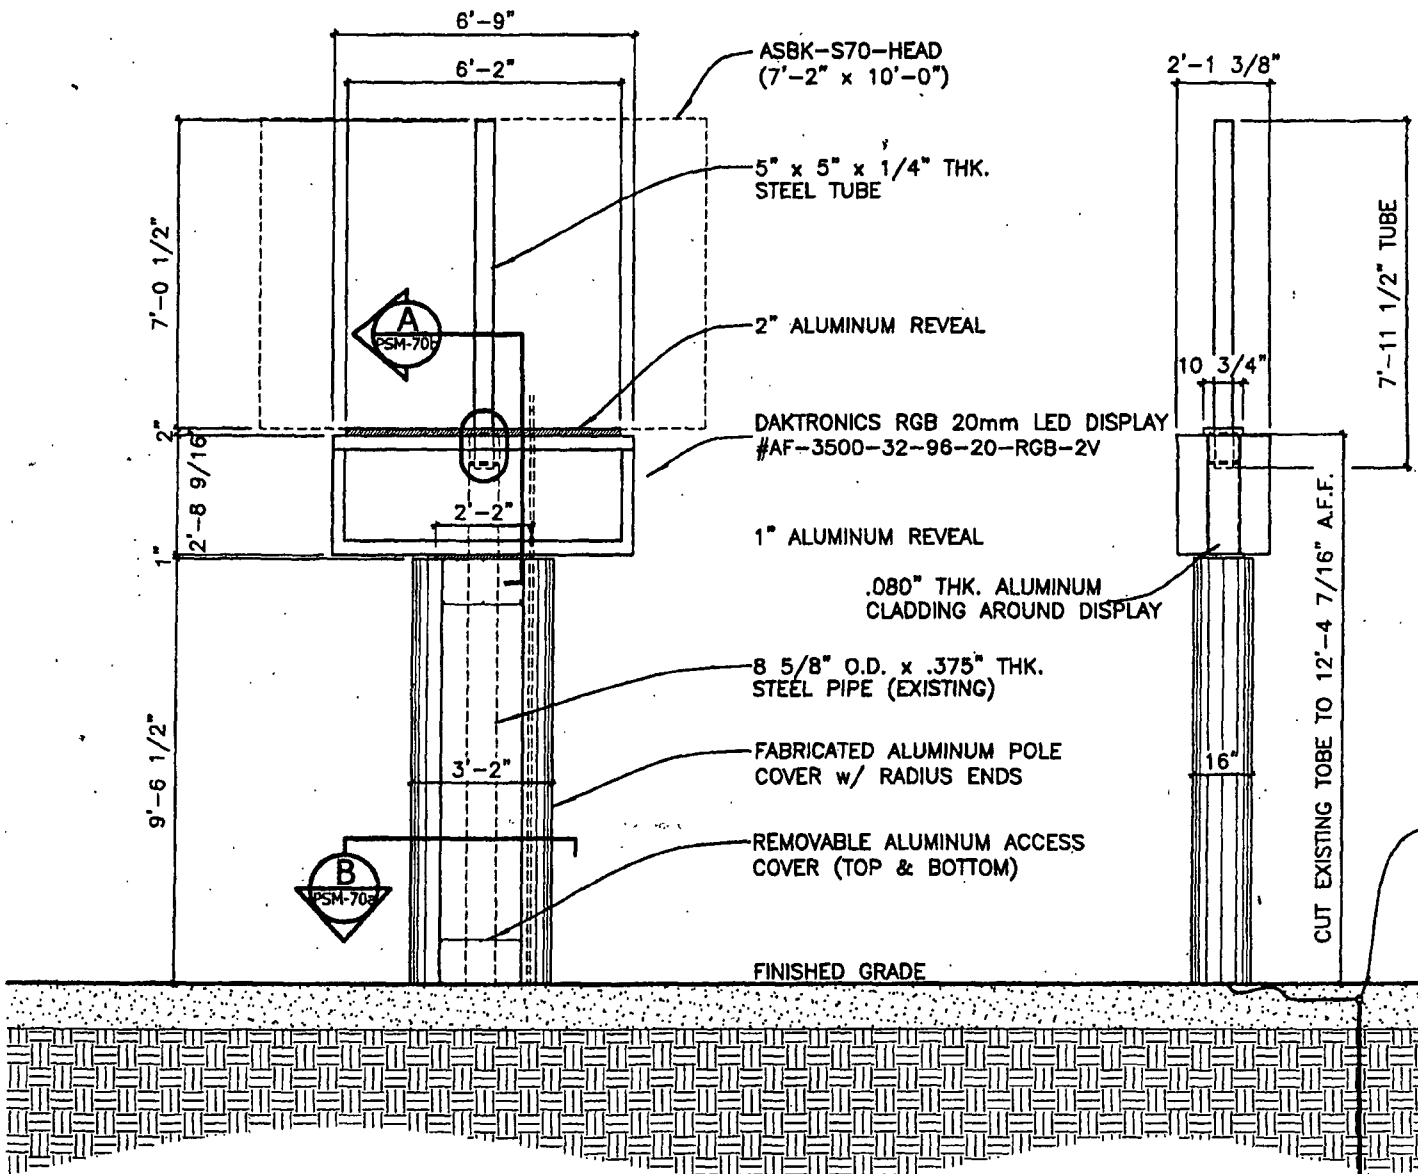

FRONT ELEVATION SCALE: 1/4" = 1'-0"

SIDE VIEW SCALE: 1/4"



Department of Business Affairs and Consumer Protection
Business Assistance Center - Public Way Use Unit
City Hall - 121 N. LaSalle Street, Room 800 • Chicago, IL 60602
(312)-74-GOBIZ (312-744-6249) • (312) 744-1944 (TTY)
<http://www.cityofchicago.org/bacp>

07/25/2012

Alderman John Arena
Ward # 45
City of Chicago
City Hall, Room 305
121 North LaSalle Street
Chicago, Illinois 60602

Re: An ordinance to use and maintain a portion of the public right-of-way for **one (1) sign(s)** for **ASSOCIATED BANK**, adjacent to the premises known as **6355 N. Central Ave.**.

Dear Alderman **John Arena**:

The applicant referenced above has requested the use of the public right-of-way for a **sign(s)**. An ordinance has been prepared by the Department of Business Affairs and Consumer Protection – Business Assistance Center - Public Way Use Unit for presentation to the City Council. Because this request was made for properties located in your ward, as approved by you as per the attached, I respectfully request that you introduce the attached ordinance at the next City Council meeting.

If you have any questions regarding this ordinance, please contact Anthony Bertuca at (312) 744-5506.

Department of Business Affairs and Consumer Protection