



City of Chicago



O2015-5903

Office of the City Clerk

Document Tracking Sheet

Meeting Date:	7/29/2015
Sponsor(s):	Maldonado (26)
Type:	Ordinance
Title:	Grant(s) of privilege in public way for Barbara Sierra
Committee(s) Assignment:	Committee on Transportation and Public Way

ORDINANCE
BARBARA SIERRA
Acct. No. 399311 - 1
Permit No. 1119344

Be It Ordained by the City Council of the City of Chicago:

SECTION 1. Permission and authority are hereby given and granted to BARBARA SIERRA, upon the terms and subject to the conditions of this ordinance to maintain and use, as now constructed, one (1) Exterior mount (Gutter) projecting over the public right-of-way adjacent to its premises known as 3658 W. Armitage Ave..

Said Exterior mount (Gutter) at N. Lawndale Avenue measure(s):
One (1) at seventy (70) feet in length, and point five (.5) feet in width for a total of thirty-five (35) square feet. Existing gutter is approximately (36) feet above grade level.

The location of said privilege shall be as shown on prints kept on file with the Department of Business Affairs and Consumer Protection and the Office of the City Clerk.

Said privilege shall be constructed in accordance with plans and specifications approved by the Department of Transportation (Division of Project Development).


This grant of privilege in the public way shall be subject to the provisions of Section 10-28-015 and all other required provisions of the Municipal Code of Chicago.

The grantee shall pay to the City of Chicago as compensation for the privilege #1119344 herein granted the sum of four hundred (\$400.00) per annum in advance.

A 25% penalty will be added for payments received after due date.

The permit holder agrees to hold the City of Chicago harmless for any damage, relocation or replacement costs associated with damage, relocation or removal of private property caused by the City performing work in the public way.

Authority herein given and granted for a period of five (5) years from and after Date of Passage.

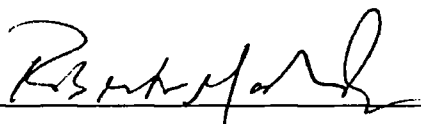Alderman 
Roberto Maldonado 26th Ward

A201


DATE 08/01/2014

ISSUED FOR PERMIT




SIERRA PROPERTIES
3 UNIT REHAB
3658 W. ARMSTRONG
CHICAGO, ILLINOIS 60647

FRONT ELEVATION

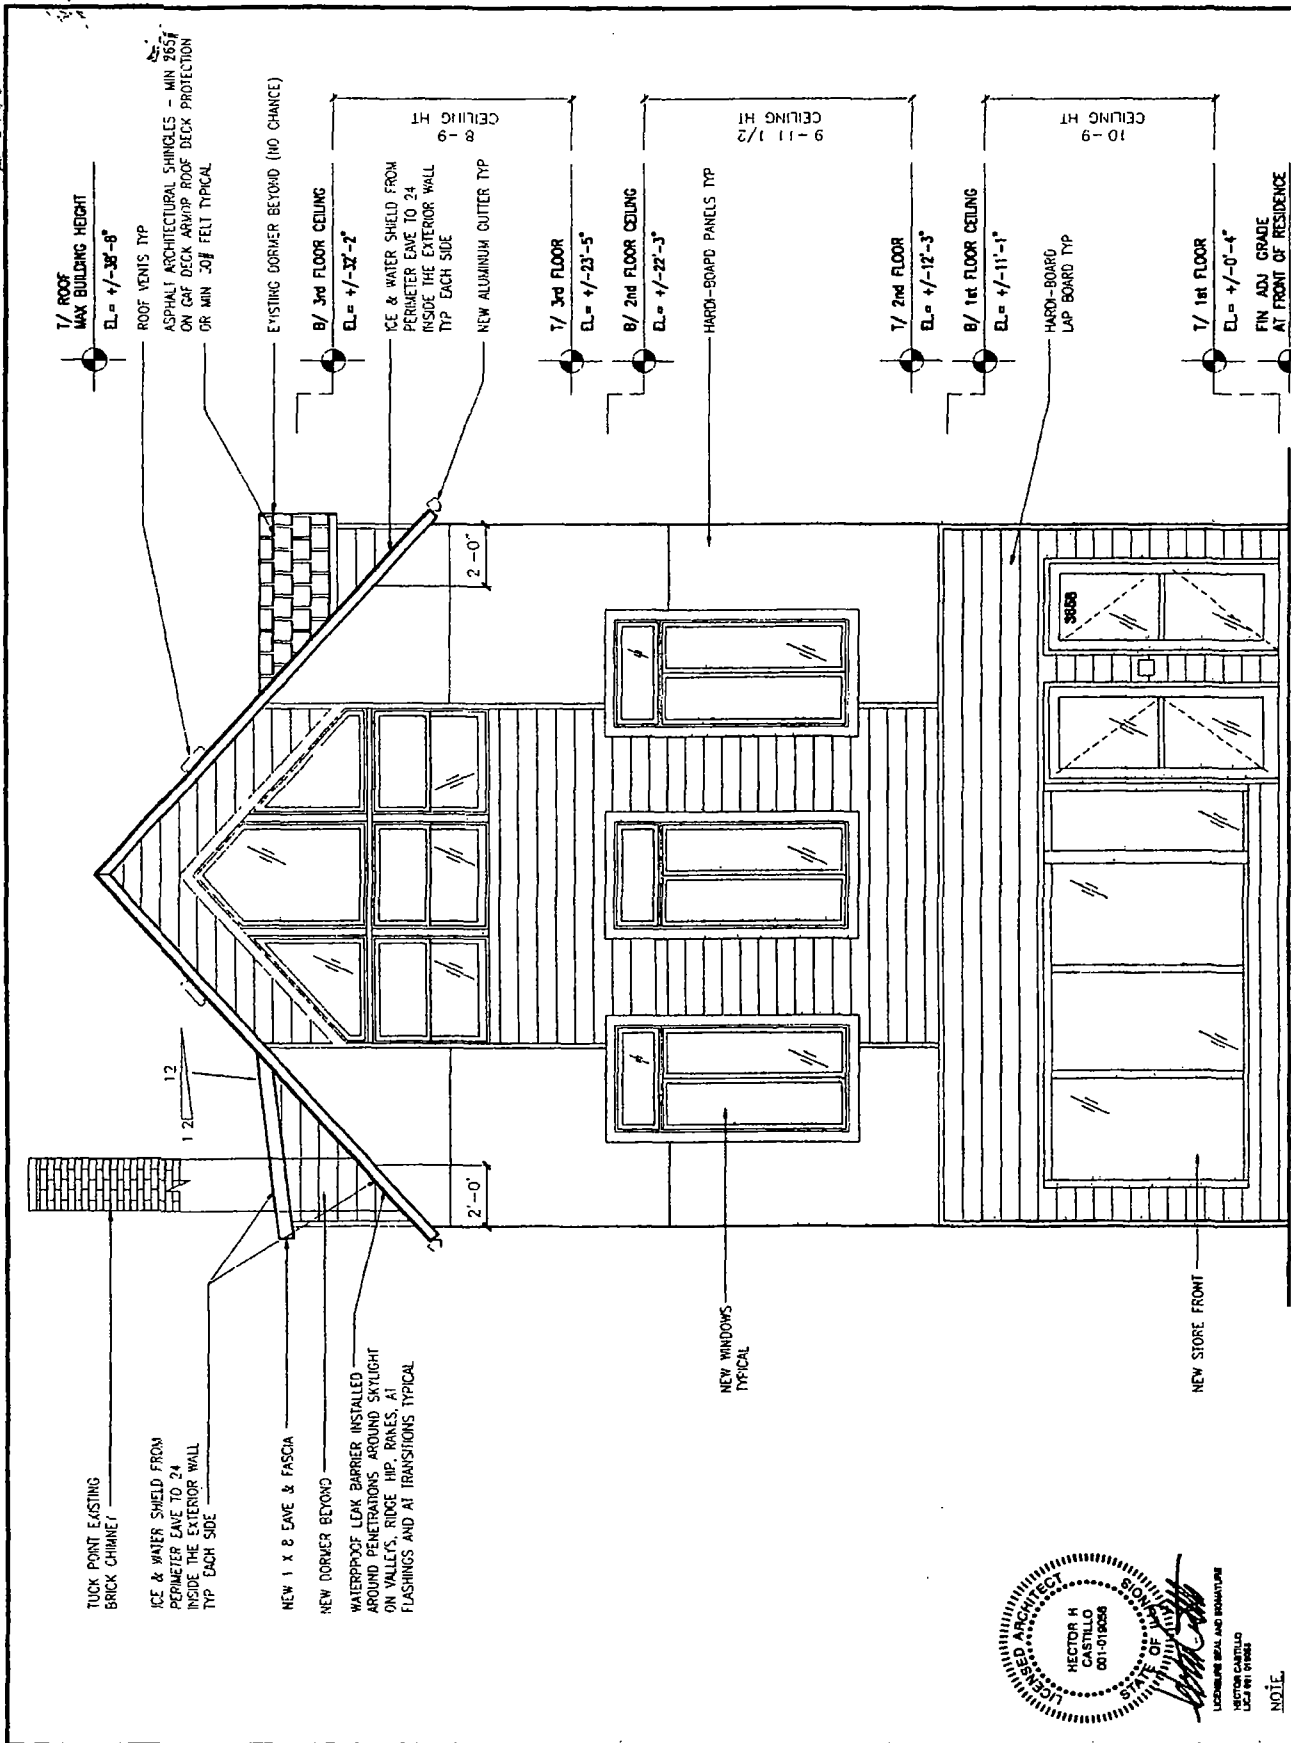

SOUTH ELEVATION

SCALE 3/8"=1'-0"

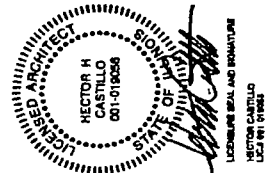

NOTE:
 ANY AND ALL DIMENSIONS, ROOM SIZES AND
 AREA CALCULATIONS ARE APPROXIMATE
 AND BASED ON SITE MEASUREMENTS.
 CONTRACTORS ARE TO VERIFY ALL DIMENSIONS
 PRIOR TO PROCEEDING WITH ANY WORK.



07/29/2015

Alderman **Roberto Maldonado**
Ward # 26
City of Chicago
City Hall, Room 300
121 North LaSalle Street
Chicago, Illinois 60602

Re: An ordinance to use and maintain a portion of the public right-of-way for **one (1) exterior mount(s)** for **BARBARA SIERRA**, adjacent to the premises known as **3658 W. Armitage Ave.**

Dear Alderman **Roberto Maldonado**:

The applicant referenced above has requested the use of the public right-of-way for a **exterior mount(s)**. An ordinance has been prepared by the Department of Business Affairs and Consumer Protection – Small Business Center - Public Way Use Unit for presentation to the City Council. Because this request was made for properties located in your ward, as approved by you as per the attached, I respectfully request that you introduce the attached ordinance at the next City Council meeting.

If you have any questions regarding this ordinance, please contact Anthony Bertuca at (312) 744-5506.

Department of Business Affairs and Consumer Protection