



Office of the Chicago City
Clerk



O2011-9243

Office of the City Clerk

City Council Document Tracking Sheet

Meeting Date:	11/2/2011
Sponsor(s):	Smith, Michele (43)
Type:	Ordinance
Title:	Grant(s) of Privilege in Public Way for Express
Committee(s) Assignment:	Committee on Transportation and Public Way

ORDINANCE
EXPRESS
Acct. No. 7124 - 14
Permit No. 1098292

Be It Ordained by the City Council of the City of Chicago:

SECTION 1. Permission and authority are hereby given and granted to EXPRESS, upon the terms and subject to the conditions of this ordinance to maintain and use one (1) sign(s) projecting over the public right-of-way attached to its premises known as 655 W. Diversey Pkwy..

Said sign structure(s) measures as follows; along W DIVERSEY AVE:

One (1) at thirteen (13) feet in length, two (2) feet in height and fourteen (14) feet above grade level.

The location of said privilege shall be as shown on prints kept on file with the Department of Business Affairs and Consumer Protection and the Office of the City Clerk.

Said privilege shall be constructed in accordance with plans and specifications approved by the Department of Transportation (Division of Project Development) and Zoning Department - Signs.

This grant of privilege in the public way shall be subject to the provisions of Section 10-28-015 and all other required provisions of the Municipal Code of Chicago.

The grantee shall pay to the City of Chicago as compensation for the privilege #1098292 herein granted the sum of three hundred (\$300.00) per annum in advance.

A 25% penalty will be added for payments received after due date.


The permit holder agrees to hold the City of Chicago harmless for any damage, relocation or replacement costs associated with damage, relocation or removal of private property caused by the City performing work in the public way.

Authority herein given and granted for a period of five (5) years from and after Date of Passage.

Alderman  _____

Michele Smith 43rd Ward

STOREFRONT - ELEVATION
Scale: N.T.S.

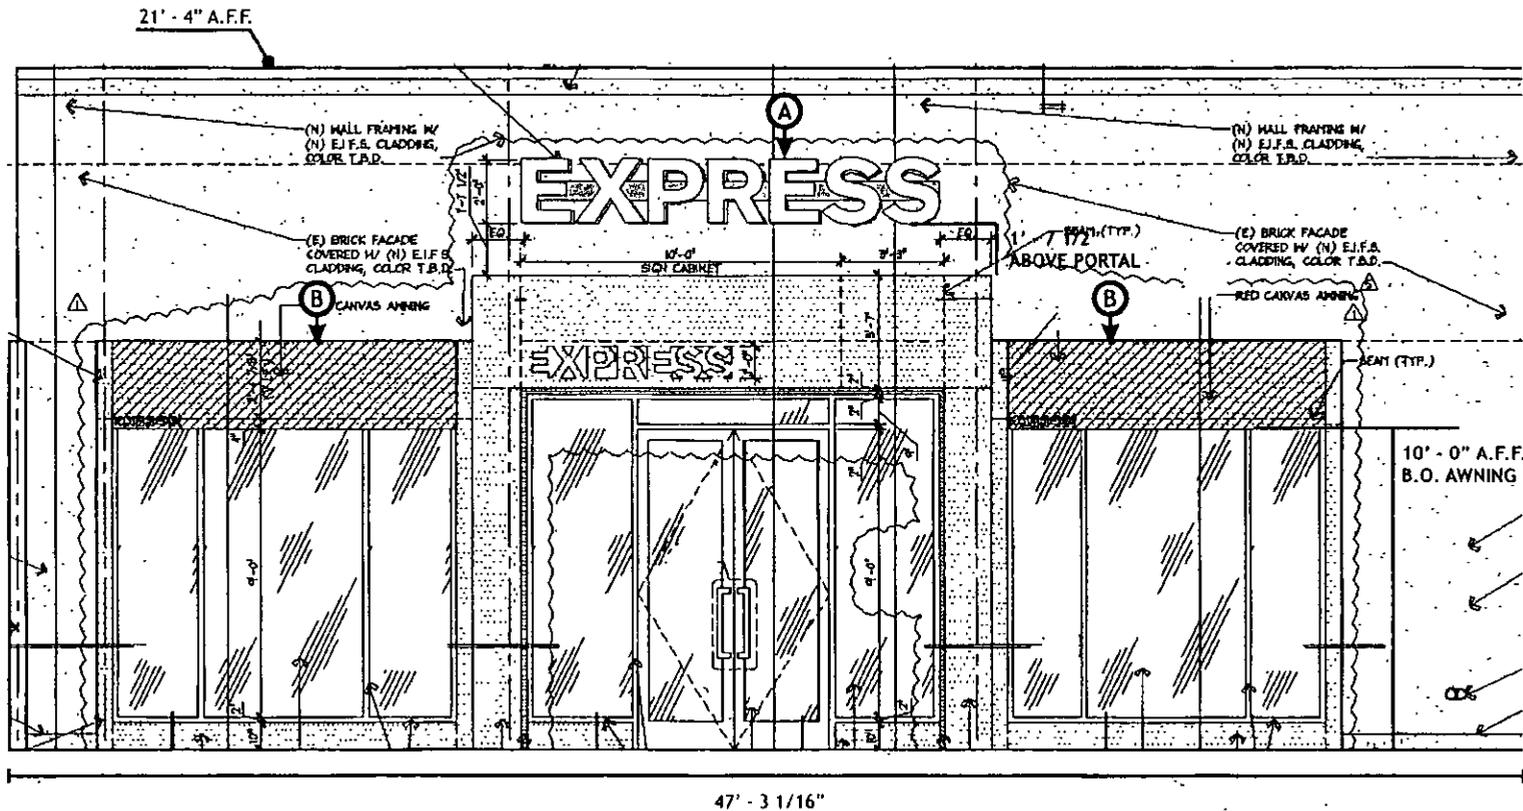

47' - 3 1/16"

- (A)** EXP24FL LED RW Qty - 1
- (B)** EXP AWN Qty - 2



Ruggles
SIGN COMPANY

308 Crossfield Drive
Versailles KY 40383

Phone (859) 879-1199
Fax (859) 879-8683

www.rugglessign.com



EXPRESS

Store# 2045
Space# 667

WEST DIVERSEY
655 WEST DIVERSEY
CHICAGO, IL 60614

CUSTOMER APPROVAL

Customer Signature _____ Date _____
Copy, Colors and Size

**RUGGLES SIGN COMPANY DOES NOT PROVIDE
PRIMARY ELECTRICAL TO SIGN LOCATION
RESPONSIBILITY OF OTHERS!**

This design is the exclusive property of Ruggles Sign Company and cannot be reproduced in whole or in part without their prior written approval.

Submittal Date: 05/29/11
Plan Issue/Rev Date: 04/29/11
Acct Rep: John Fitch
Designer: Jaye Williams

REVISIONS

r1: 08/16/11	r5: _____
r2: 08/18/11	r6: _____
r3: 08/23/11	r7: _____
r4: 08/23/11	r8: _____