



City of Chicago



O2016-6704

Office of the City Clerk

Document Tracking Sheet

Meeting Date:	9/14/2016
Sponsor(s):	Reilly (42)
Type:	Ordinance
Title:	Grant(s) of privilege in public way for Nando's Peri-Peri - facade
Committee(s) Assignment:	Committee on Transportation and Public Way

ORDINANCE
NANDO'S PERI-PERI
Acct. No. 405524 - 1
Permit No. 1123937

Be It Ordained by the City Council of the City of Chicago:

SECTION 1. Permission and authority are hereby given and granted to NANDO'S PERI-PERI, upon the terms and subject to the conditions of this ordinance to construct, install, maintain and use one (1) Facade(s) projecting over the public right-of-way adjacent to its premises known as 227 E. Ontario St..

Said Facade(s) at E. Ontario Street measure(s):

One (1) at fifteen point six seven (15.67) feet in length, and point five eight (.58) feet in width for a total of nine point zero nine (9.09) square feet. Said proposed wood cladding will extend approximately seven (7) inches into the public way.

The location of said privilege shall be as shown on prints kept on file with the Department of Business Affairs and Consumer Protection and the Office of the City Clerk.

Said privilege shall be constructed in accordance with plans and specifications approved by the Department of Planning and Development and Department of Transportation (Division of Project Development).

This grant of privilege in the public way shall be subject to the provisions of Section 10-28-015 and all other required provisions of the Municipal Code of Chicago

The grantee shall pay to the City of Chicago as compensation for the privilege #1123937 herein granted the sum of four hundred (\$400.00) per annum in advance.

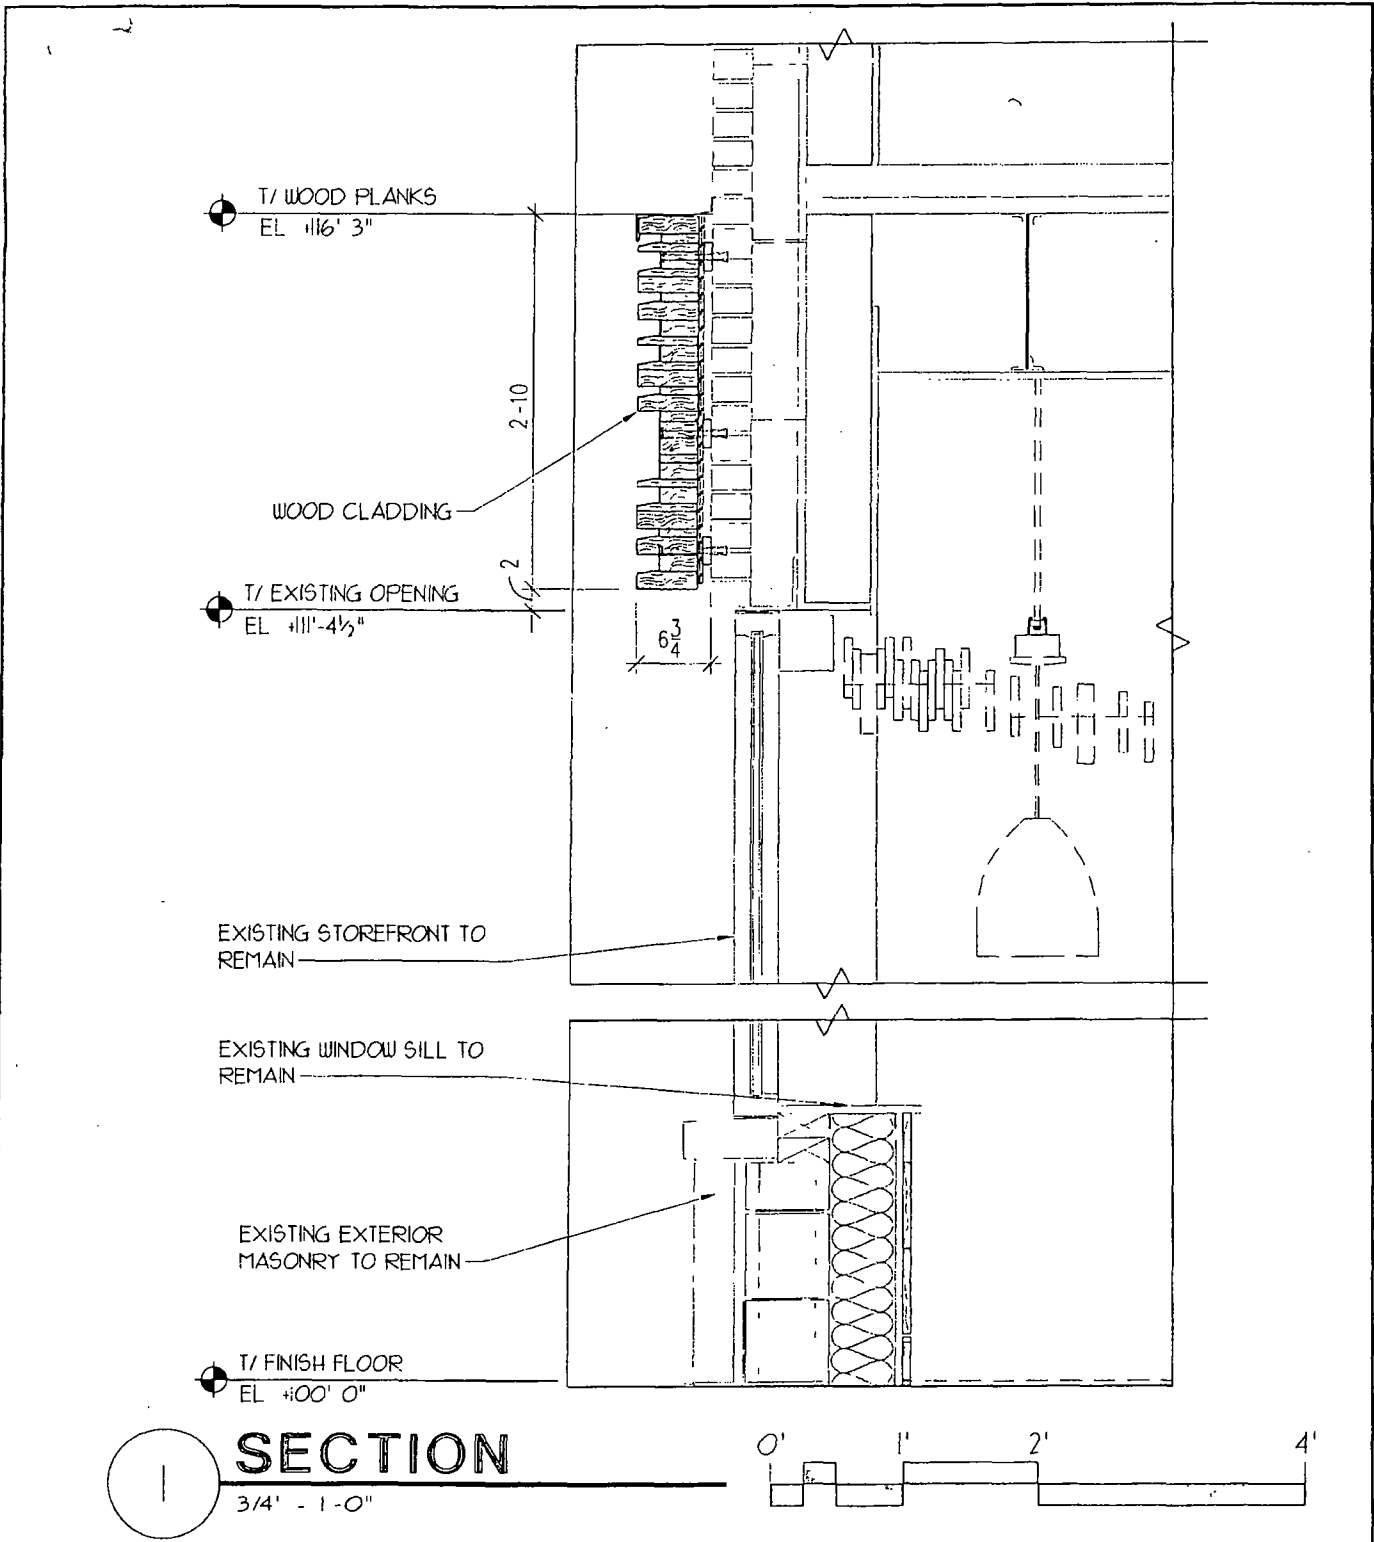
A 25% penalty will be added for payments received after due date.

The permit holder agrees to hold the City of Chicago harmless for any damage, relocation or replacement costs associated with damage, relocation or removal of private property caused by the City performing work in the public way.

Authority herein given and granted for a period of five (5) years from and after Date of Passage.

Alderman _____



Brendan Reilly 42nd Ward



1

SECTION

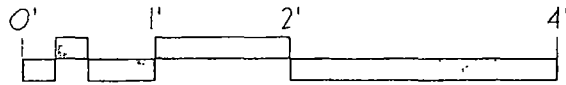3/4" = 1'-0"



Aria Group Architects Inc
 830 North Blvd
 Oak Park Illinois 60301
 708 445 8400
 708 445 1788 Fax

DESCRIPTION
 RIGHT OF WAY - WOOD CLADDING

DRAWN BY	LD	CHKD BY	DN
SCALE	AS NOTED		
DATE	05/25/2016		
JOB NUMBER	SHEET		

JOB NAME NANDO'S-STREETERVILLE

153208

3 OF 3